


› IMPORTANT
› c This drawing is copyright and remains the property of this practice
› Do not scale this drawing
› All dimensions to be checked on site
› Positions of existing services to be confirmed prior to proceeding

› REVISION STATUS
S Information issued for feasibility or scheme design.
T Information issued for tender purposes only.
C Information issued for Construction.
NB: Only those drawings containing a C revision to be used for construction.

› NOTES
---------

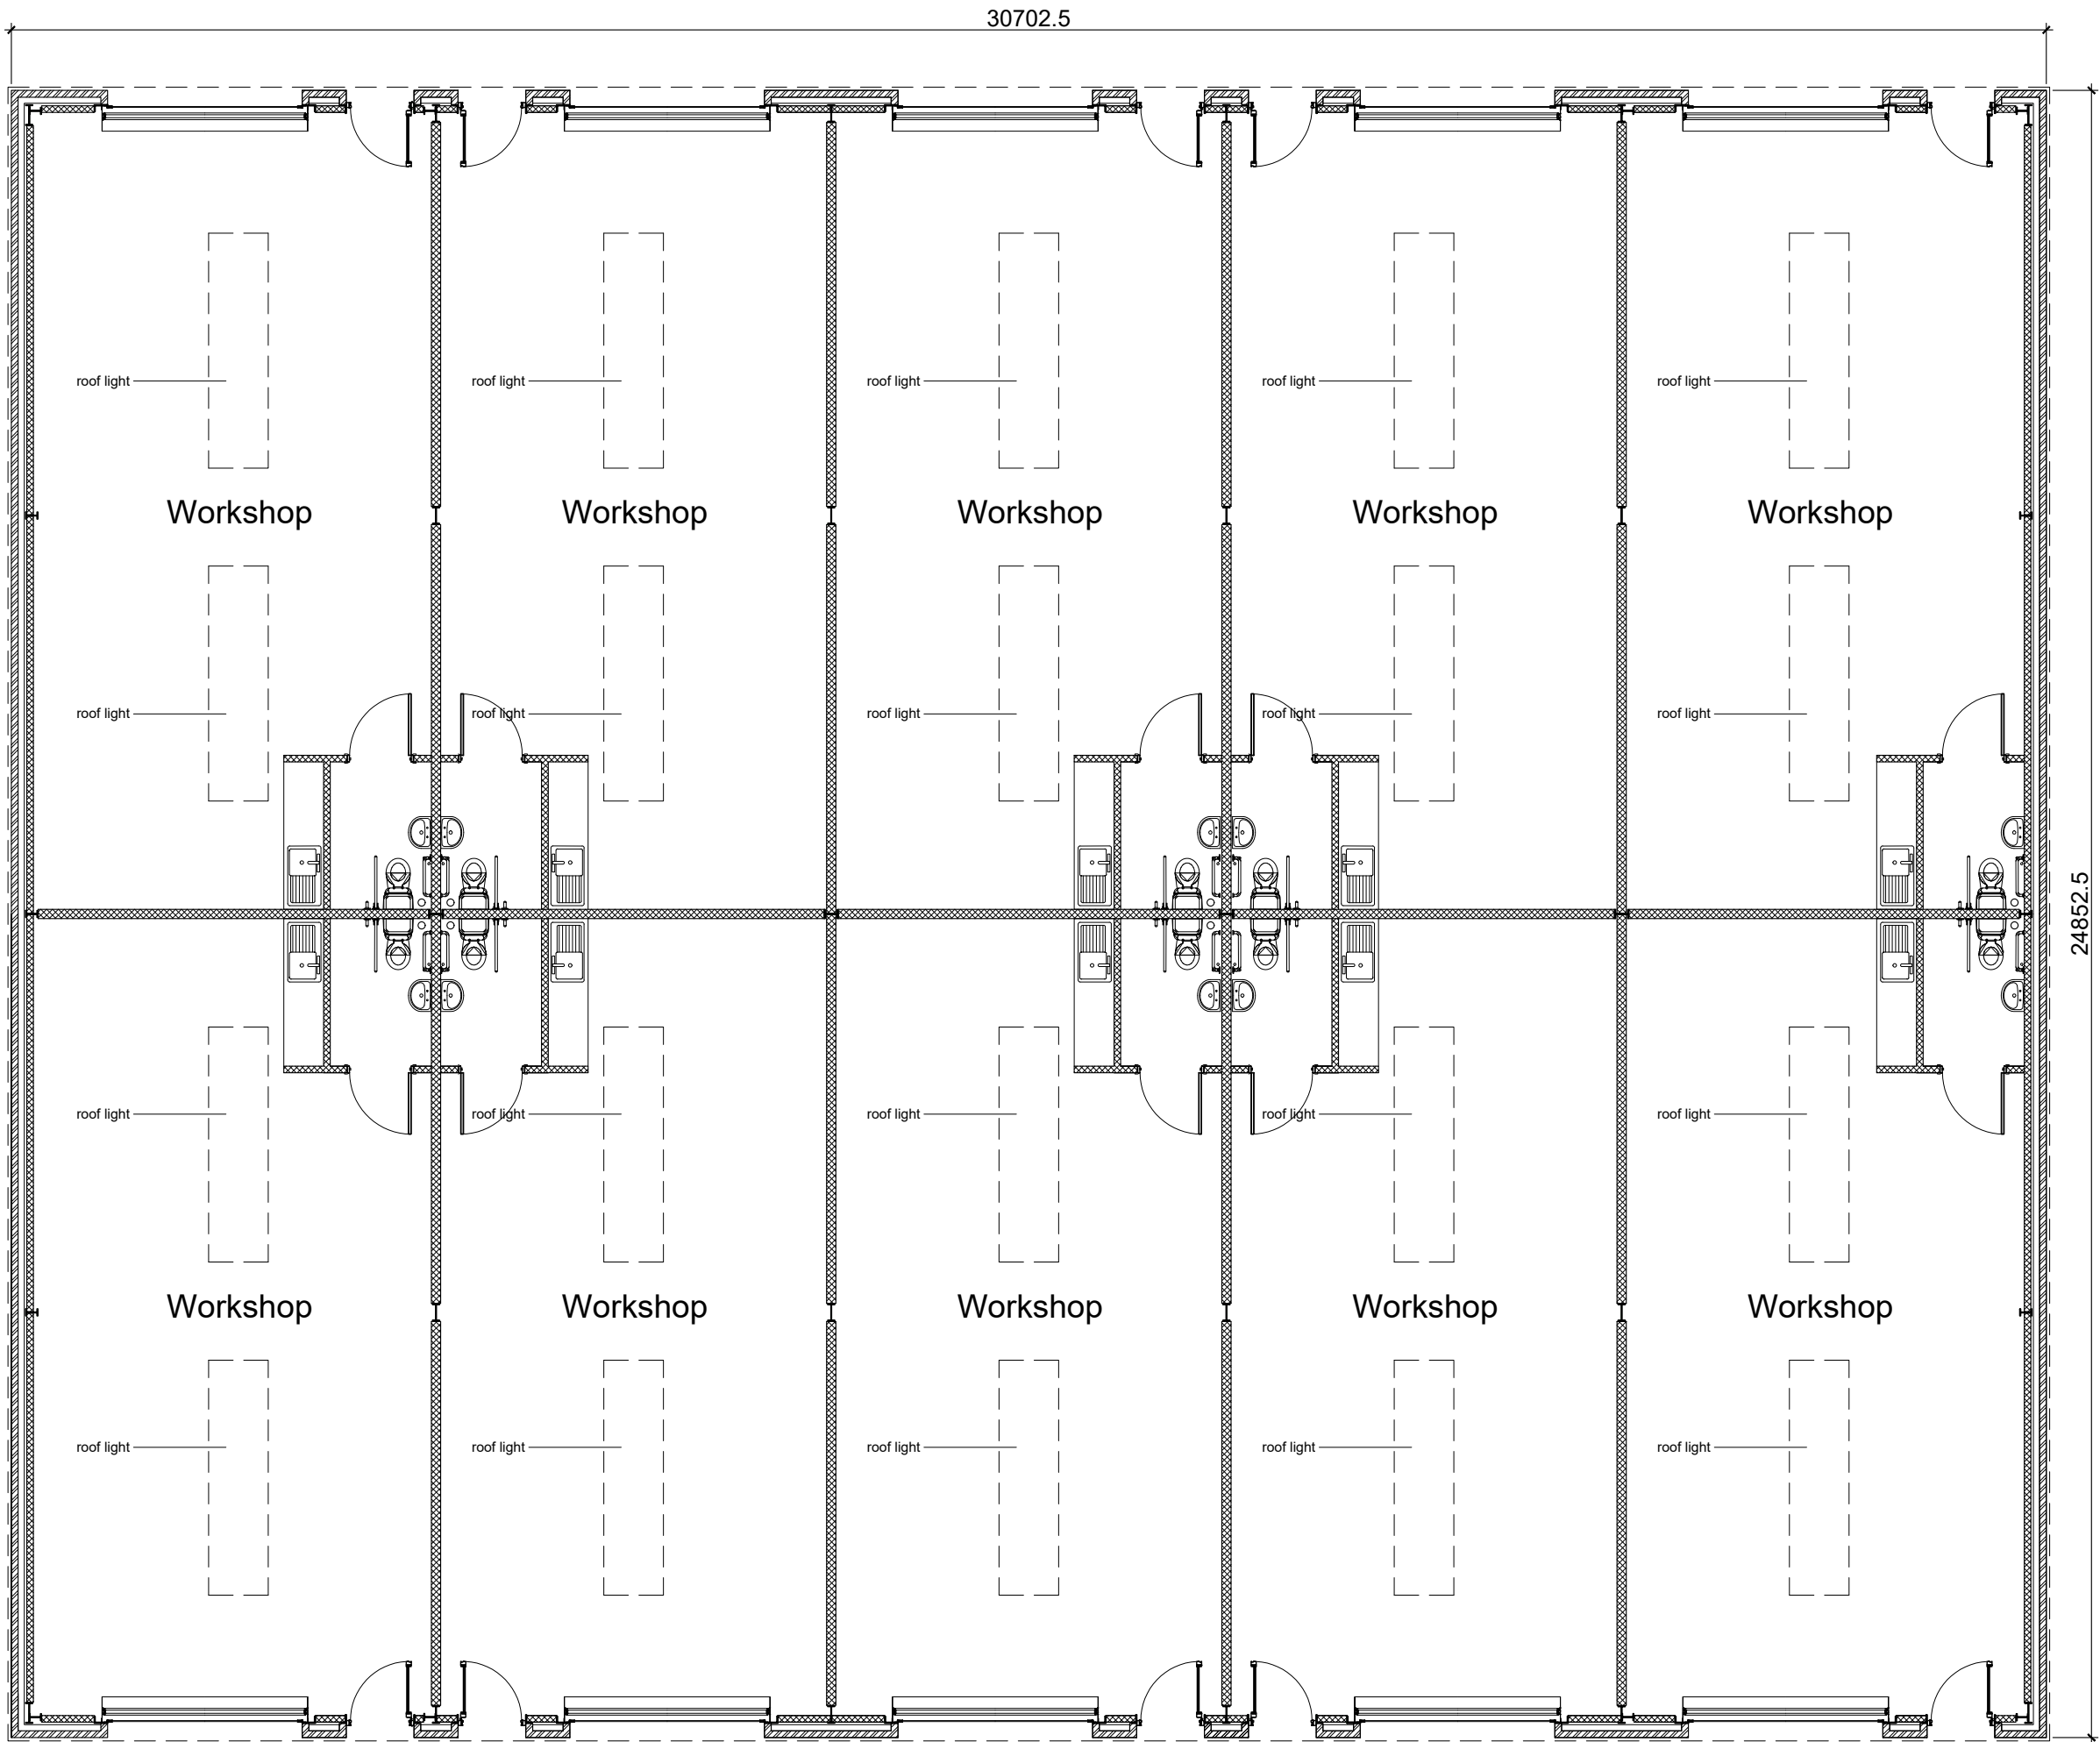

Proposed Plan (all open plan workshop uses)



› REVISION	› DATE	› DESCRIPTION
------------	--------	---------------

› CLIENT
Ribble Valley Property Ltd

› PROJECT
Proposed Development of Land at Higher College Farm, Longridge, PR3 2YY

› DRAWING TITLE
Proposed Floor Plan

› SCALE	› DATE	› DRAWN	› CHECKED
1:100@A2	Aug '23	PRH	

› DRG NO.	› REVISION
EAD_203_04	