



South West Elevation

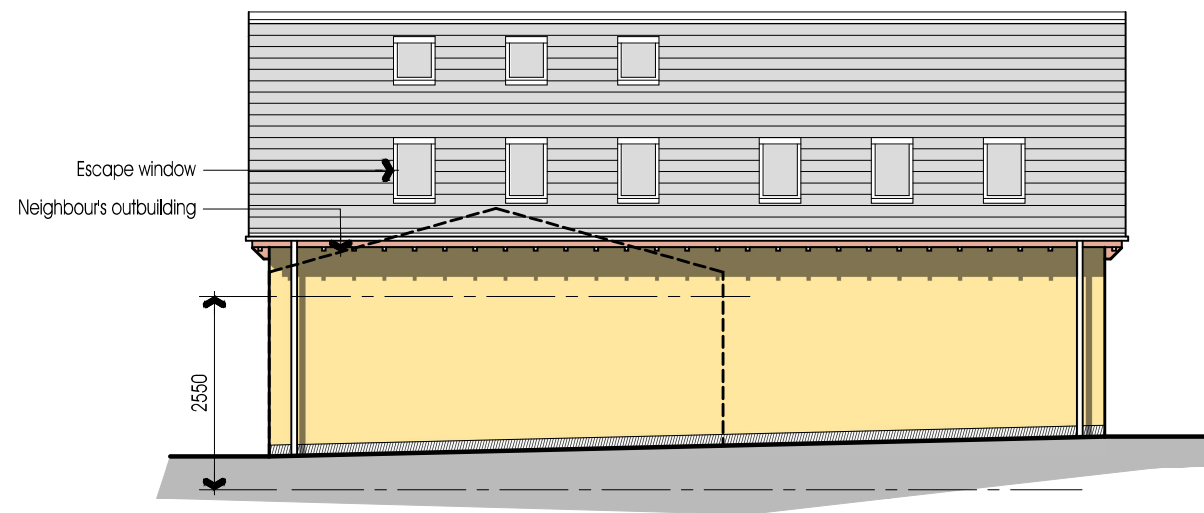


North West Elevation

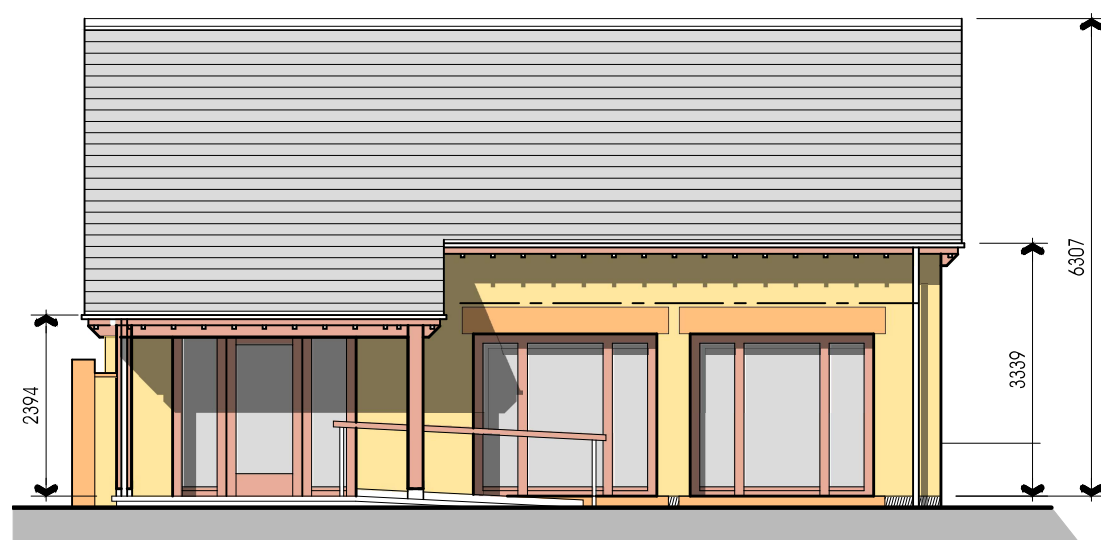


South East Elevation


NOTE
All elevations remain unchanged

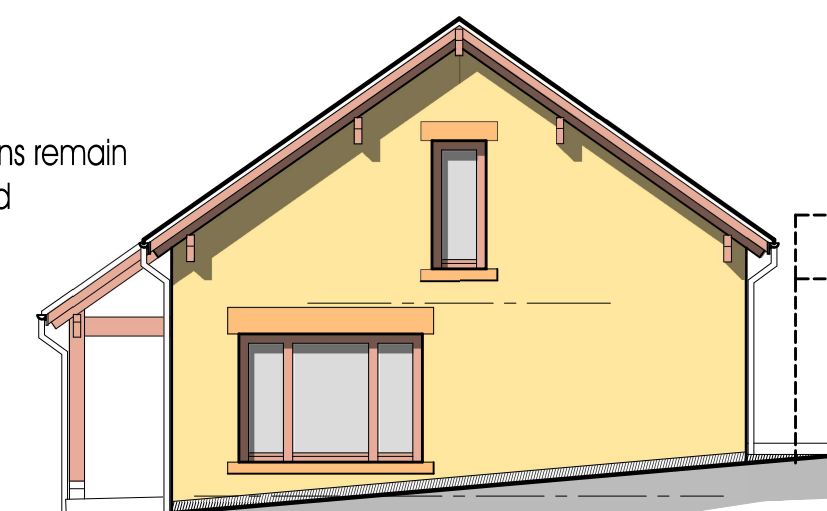


North East Elevation

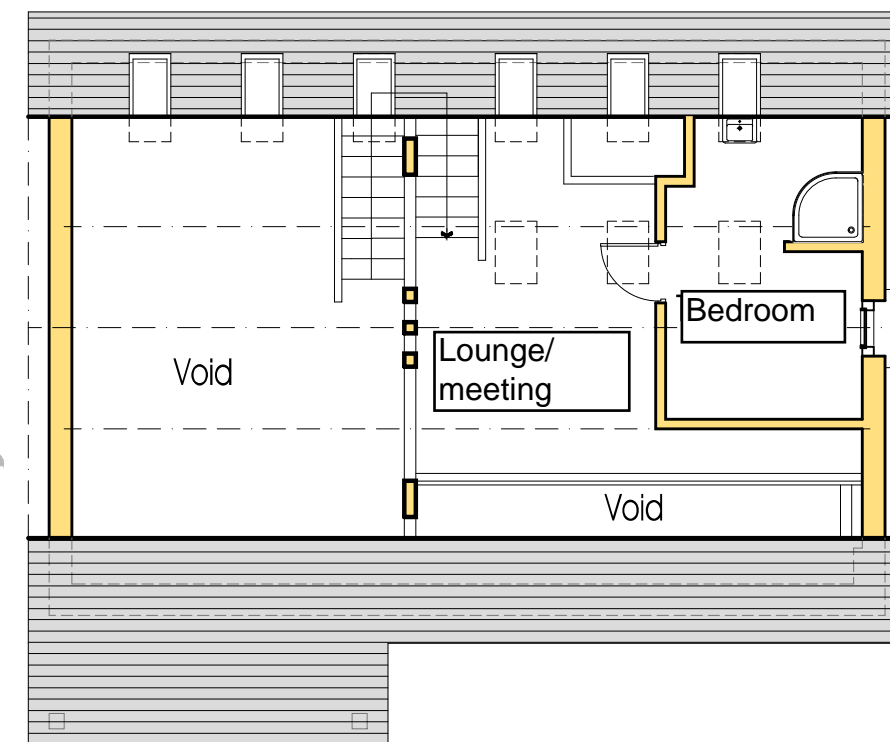


Existing First Floor Plan

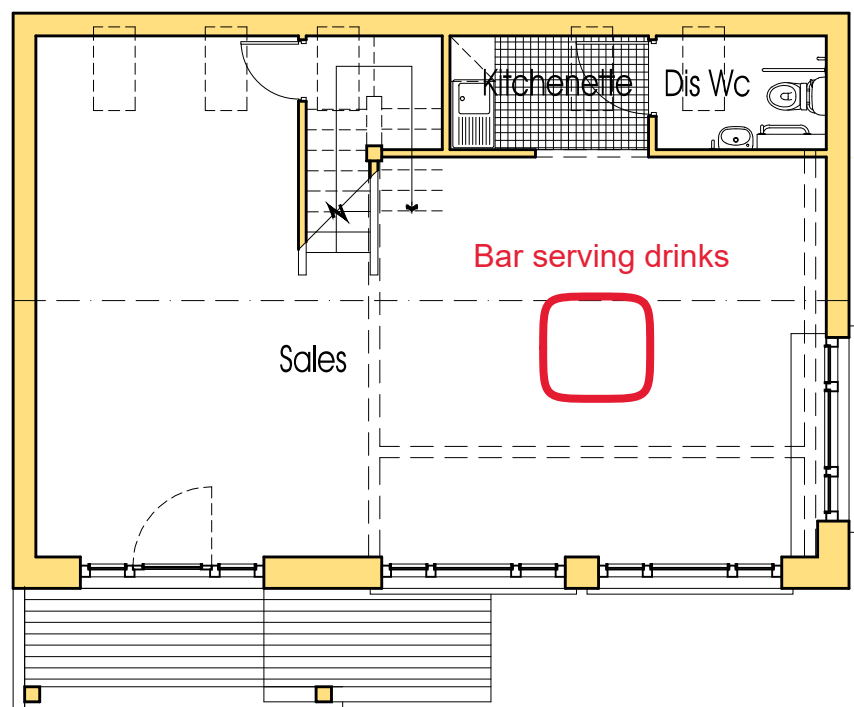

Existing and Proposed Ground Floor Plan

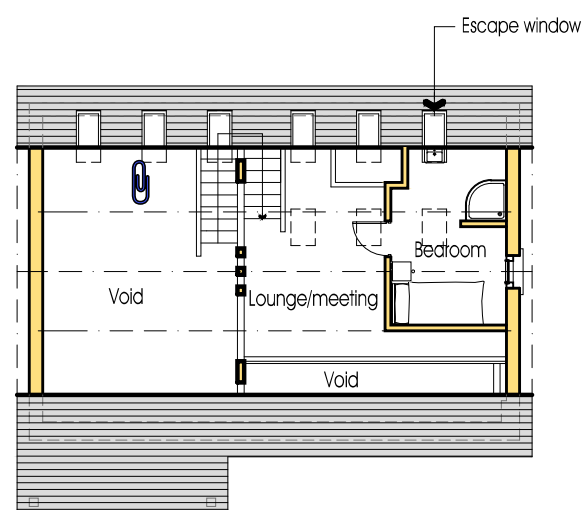


Proposed First Floor Plan

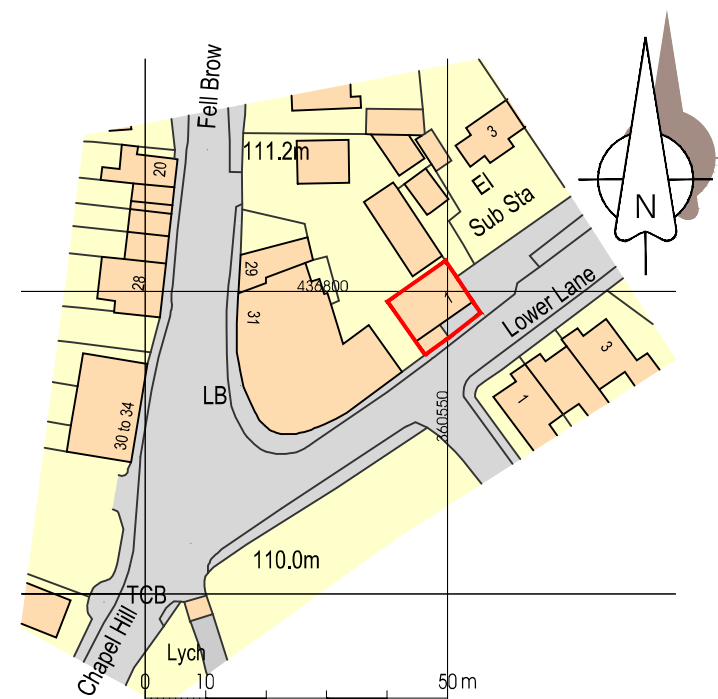

Ordnance Survey, (c) Crown Copyright 2019. All rights reserved. Licence number 100022432

Location Plan

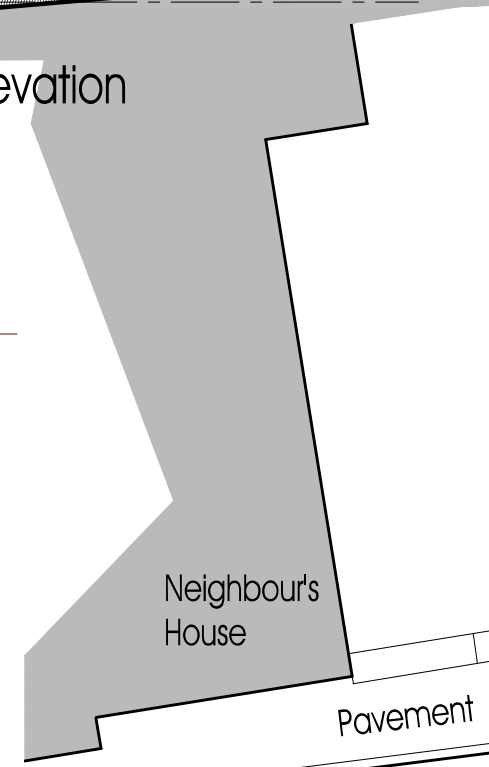

Change of Use

1 Lower Lane Longridge PR3 3SL

Mrs D Despard

Plans and Elevations

DATE 29/11/2019

JOB NO. 3154

DRAWING NO. 001

REVISION

SCALE 1:100, 1:250

PGB
ARCHITECTURAL
SERVICES LTD