




Scott House, Green Moor Lane, Preston, PR3 2YR

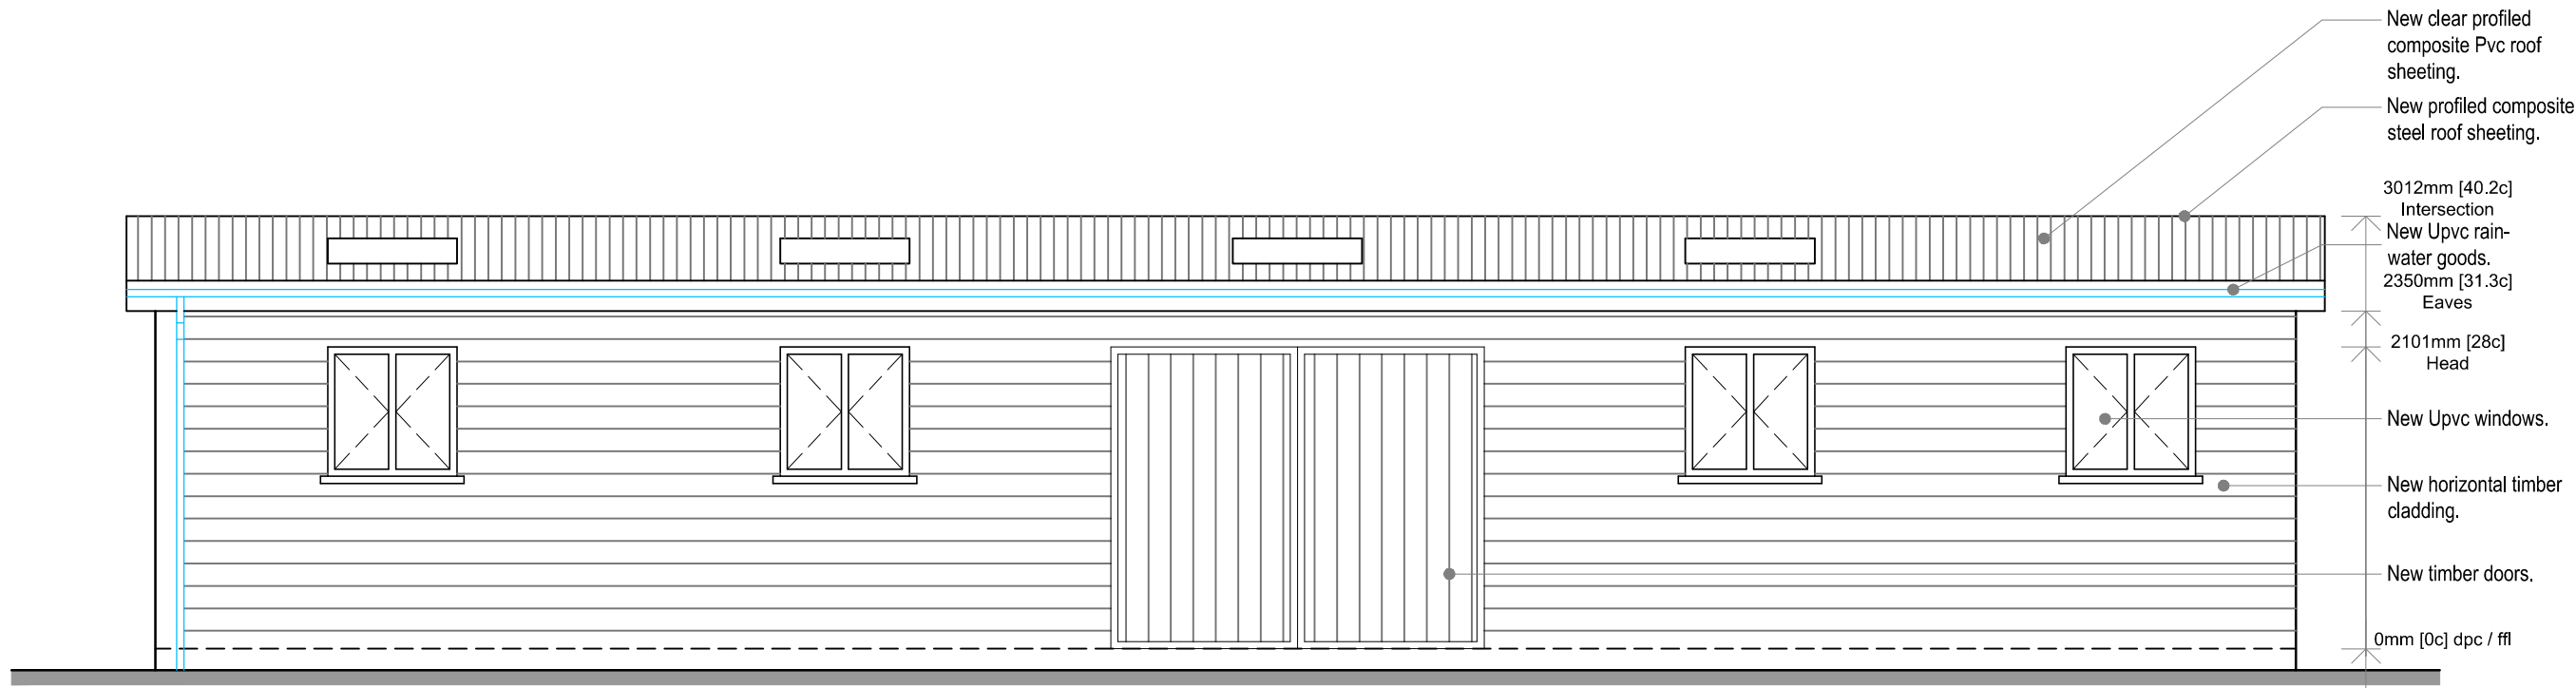


Proposed Front Elevation

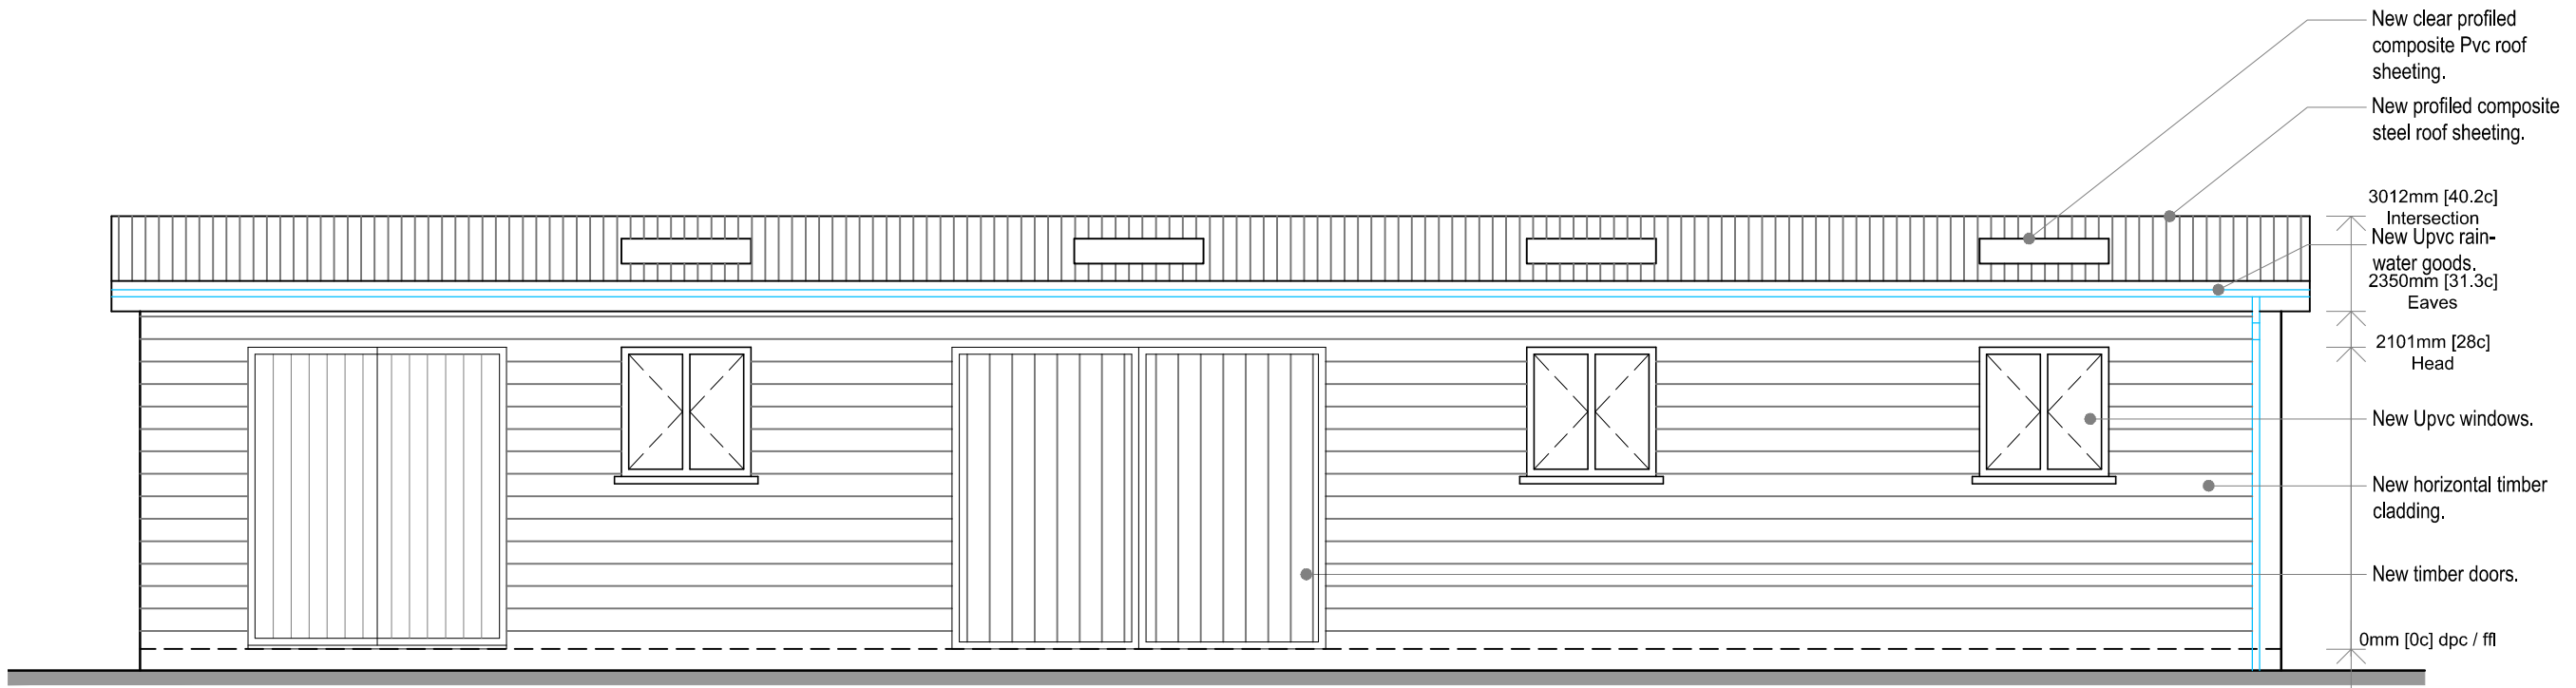

Proposed Rear Elevation

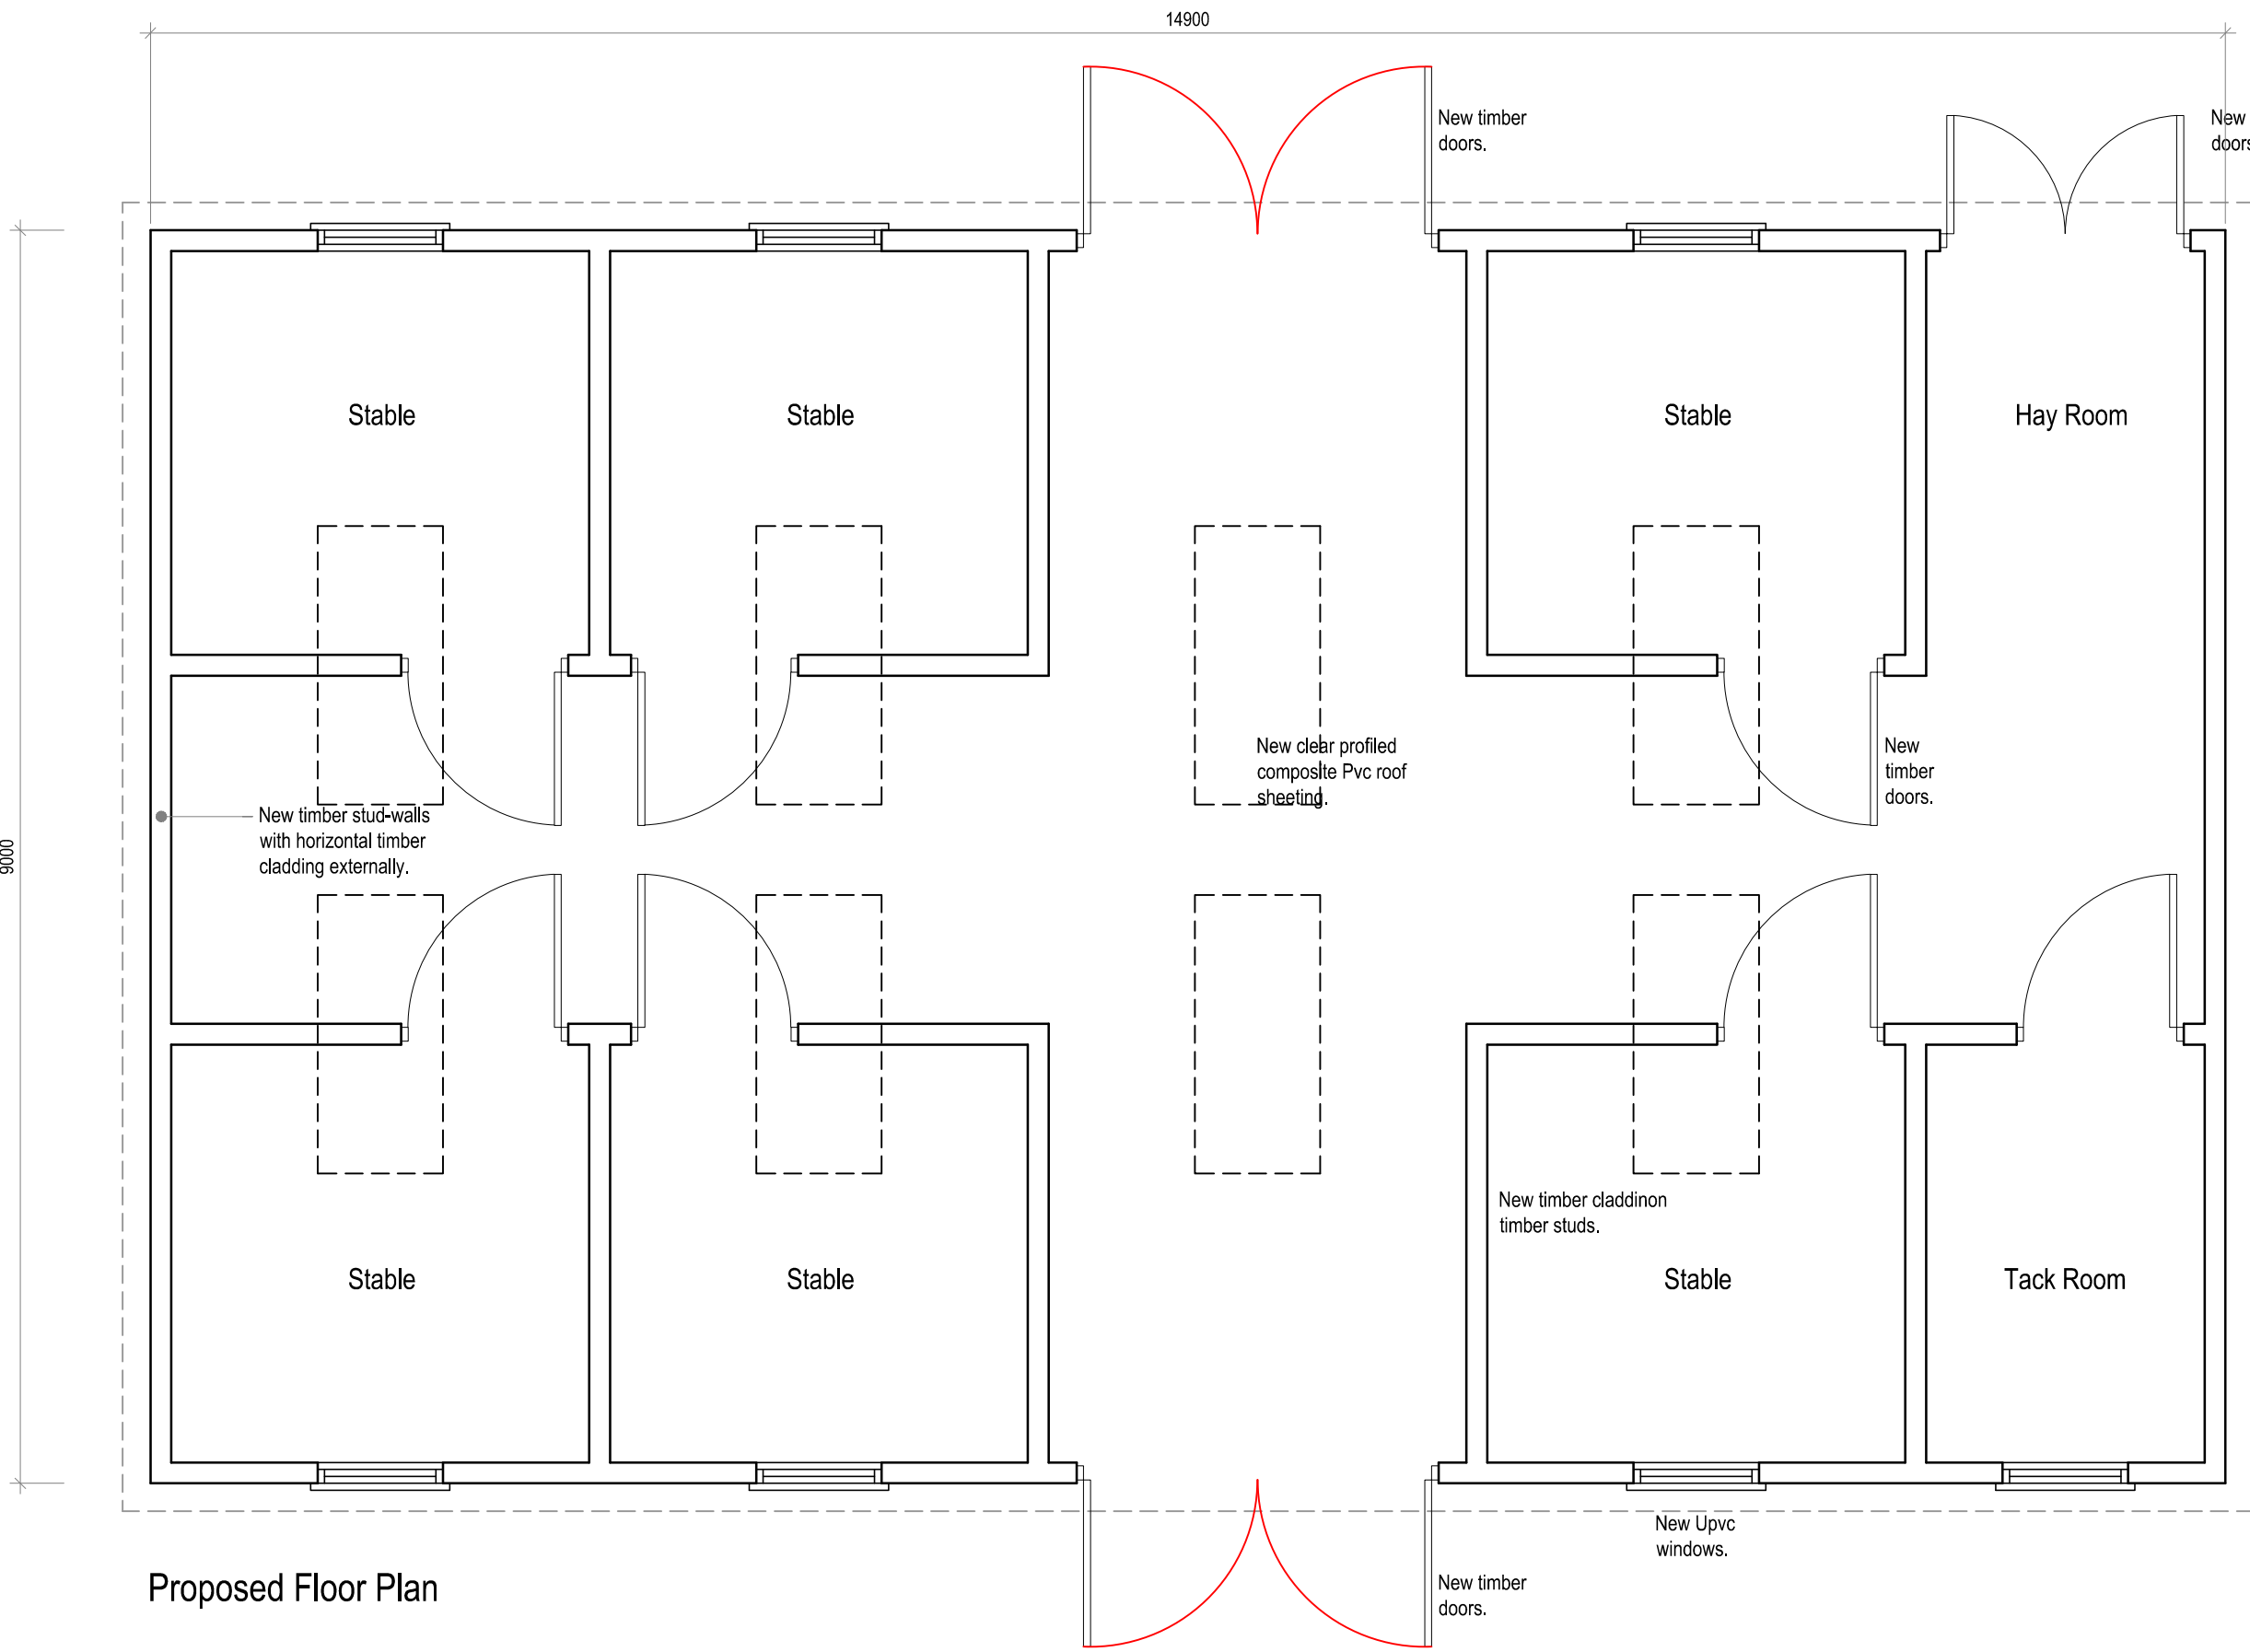


Proposed Floor Plan

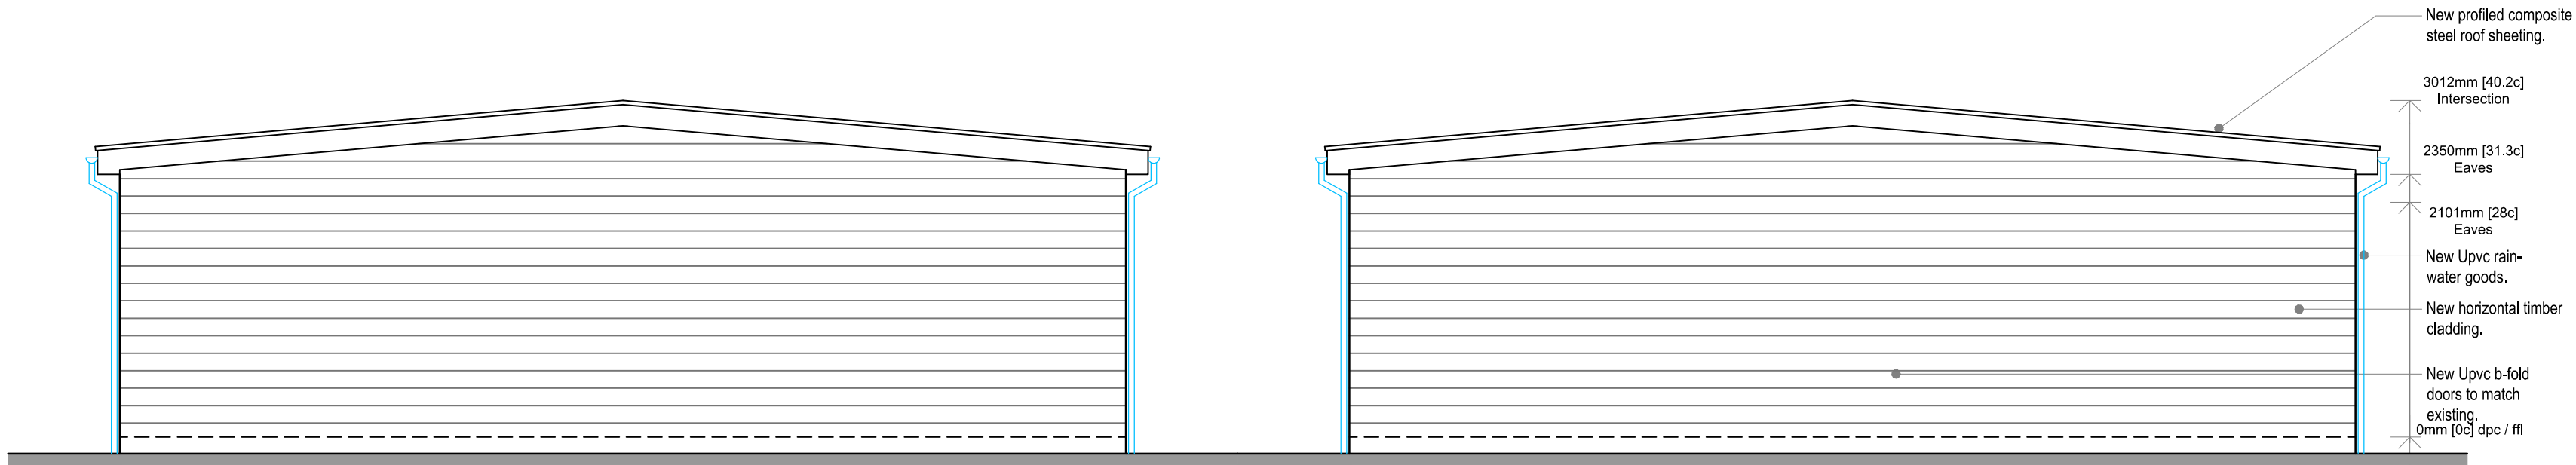


Proposed Side Elevation


Proposed Side Elevation

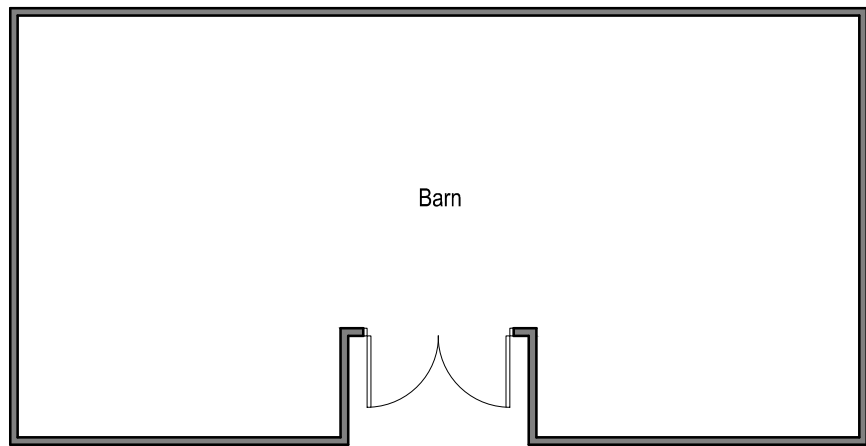


Existing Floor Plan

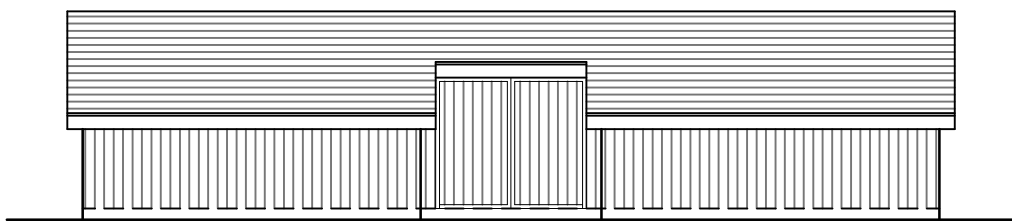


Existing Front Elevation

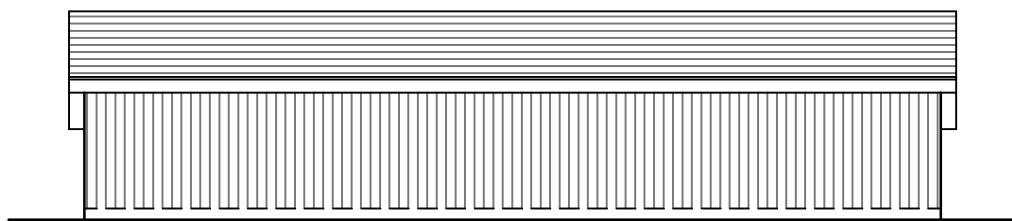

Existing Rear Elevation

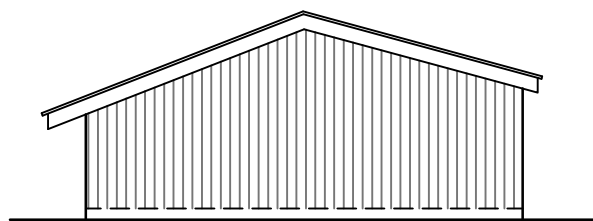

Existing Side Elevation (SE)

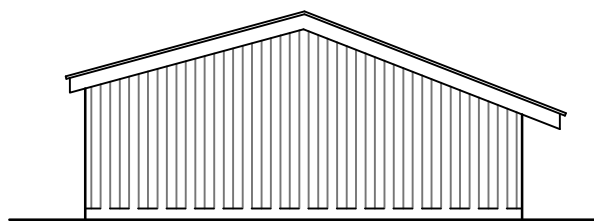

Existing Side Elevation (NW)

Project Scott House, Green Moor Lane, Preston PR3 2YR			
Title Proposed new Stable Block			
Scale @ A1 1:50/100	Date July 2023	Ref 198	Drawn JSWR
Drg No 198/SHG/PL1			Rev C