




Scott House, Green Moor Lane, Preston, PR3 2YR

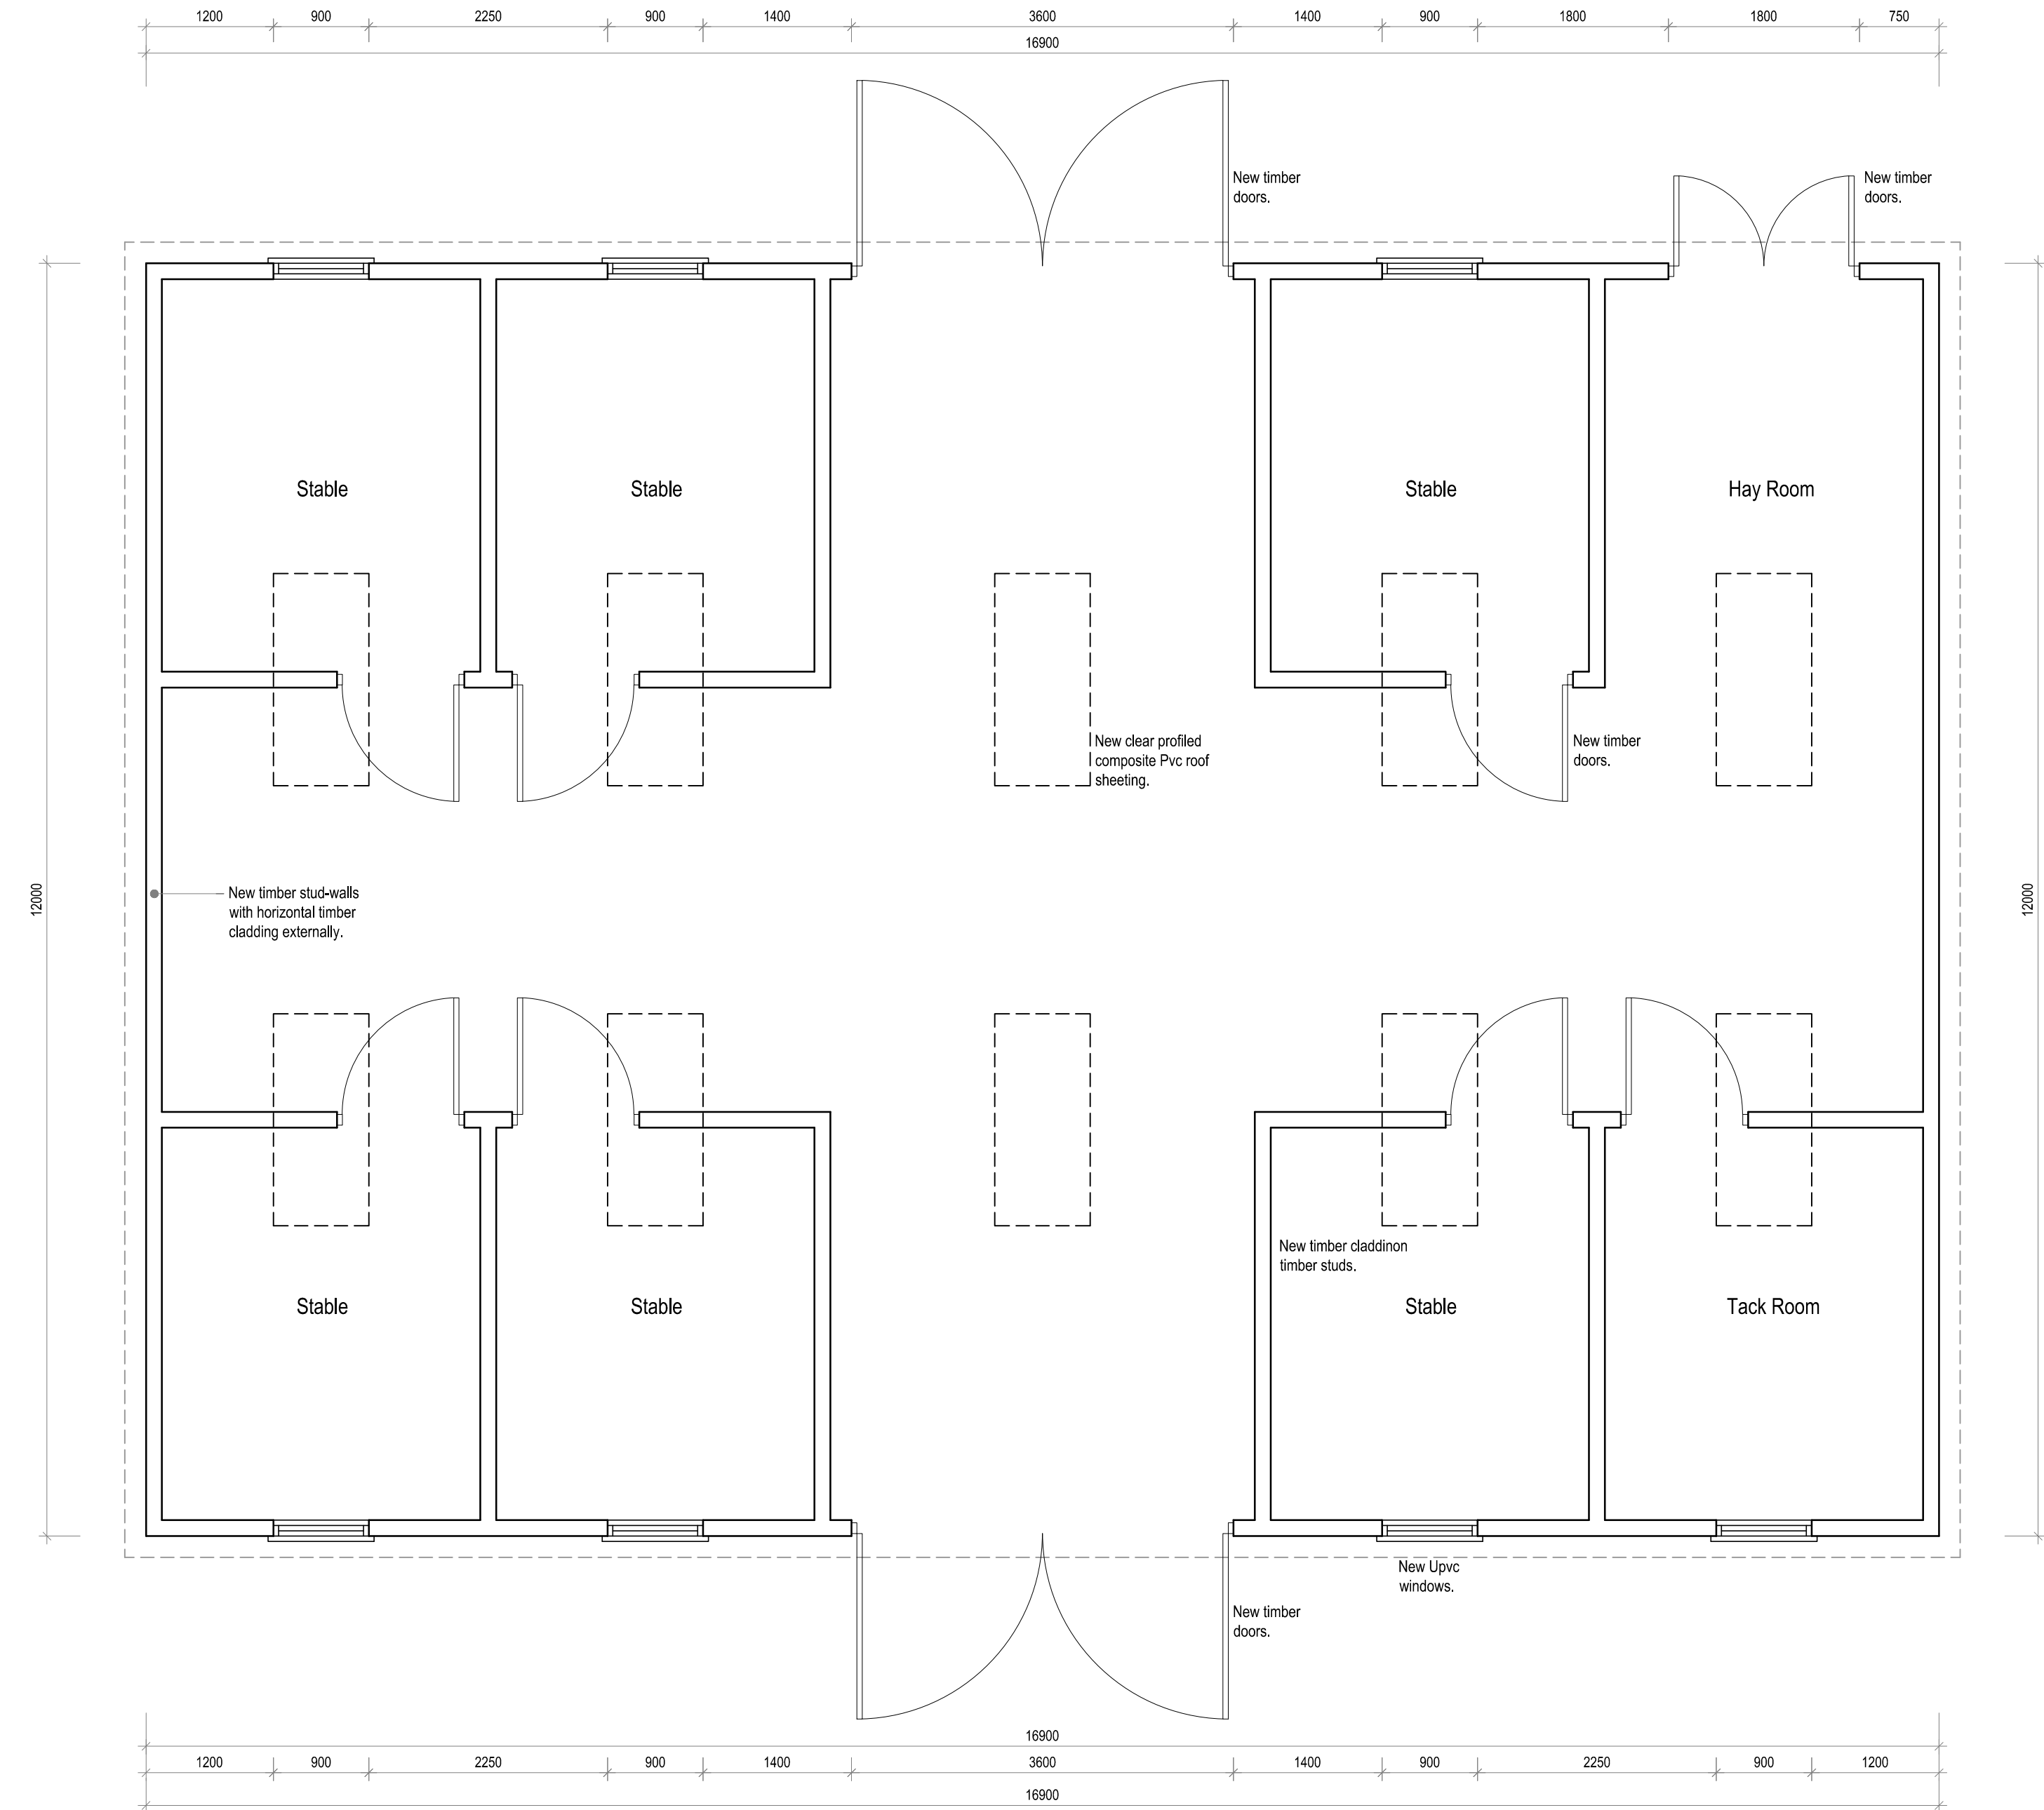


Proposed Floor Plan

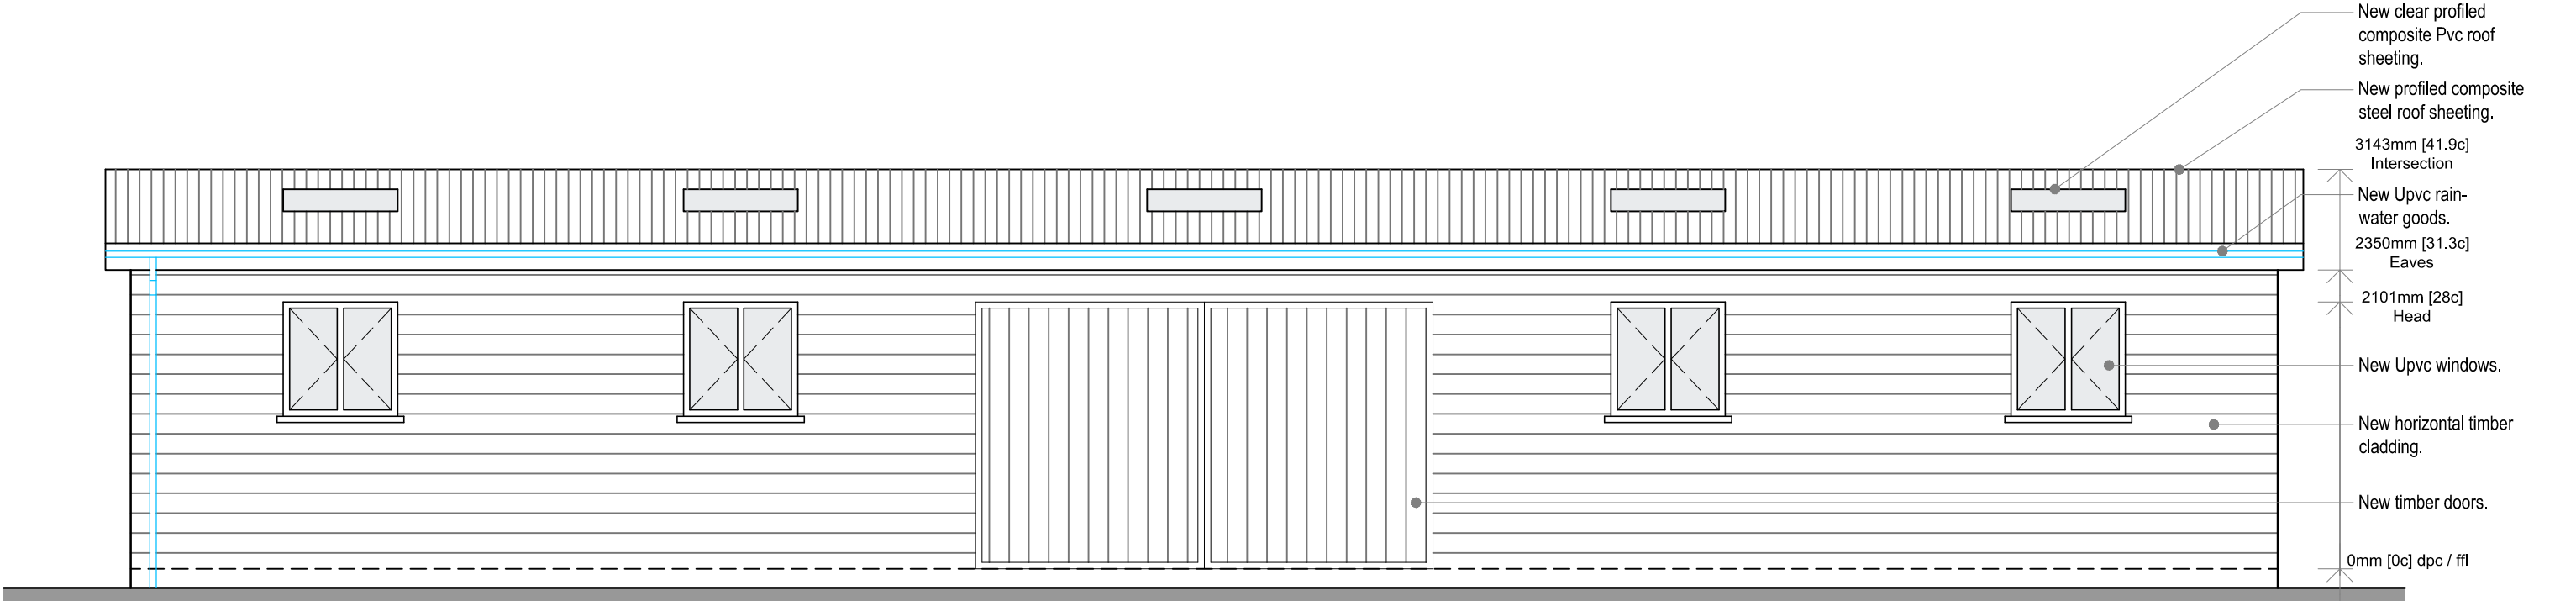


Proposed Front Elevation

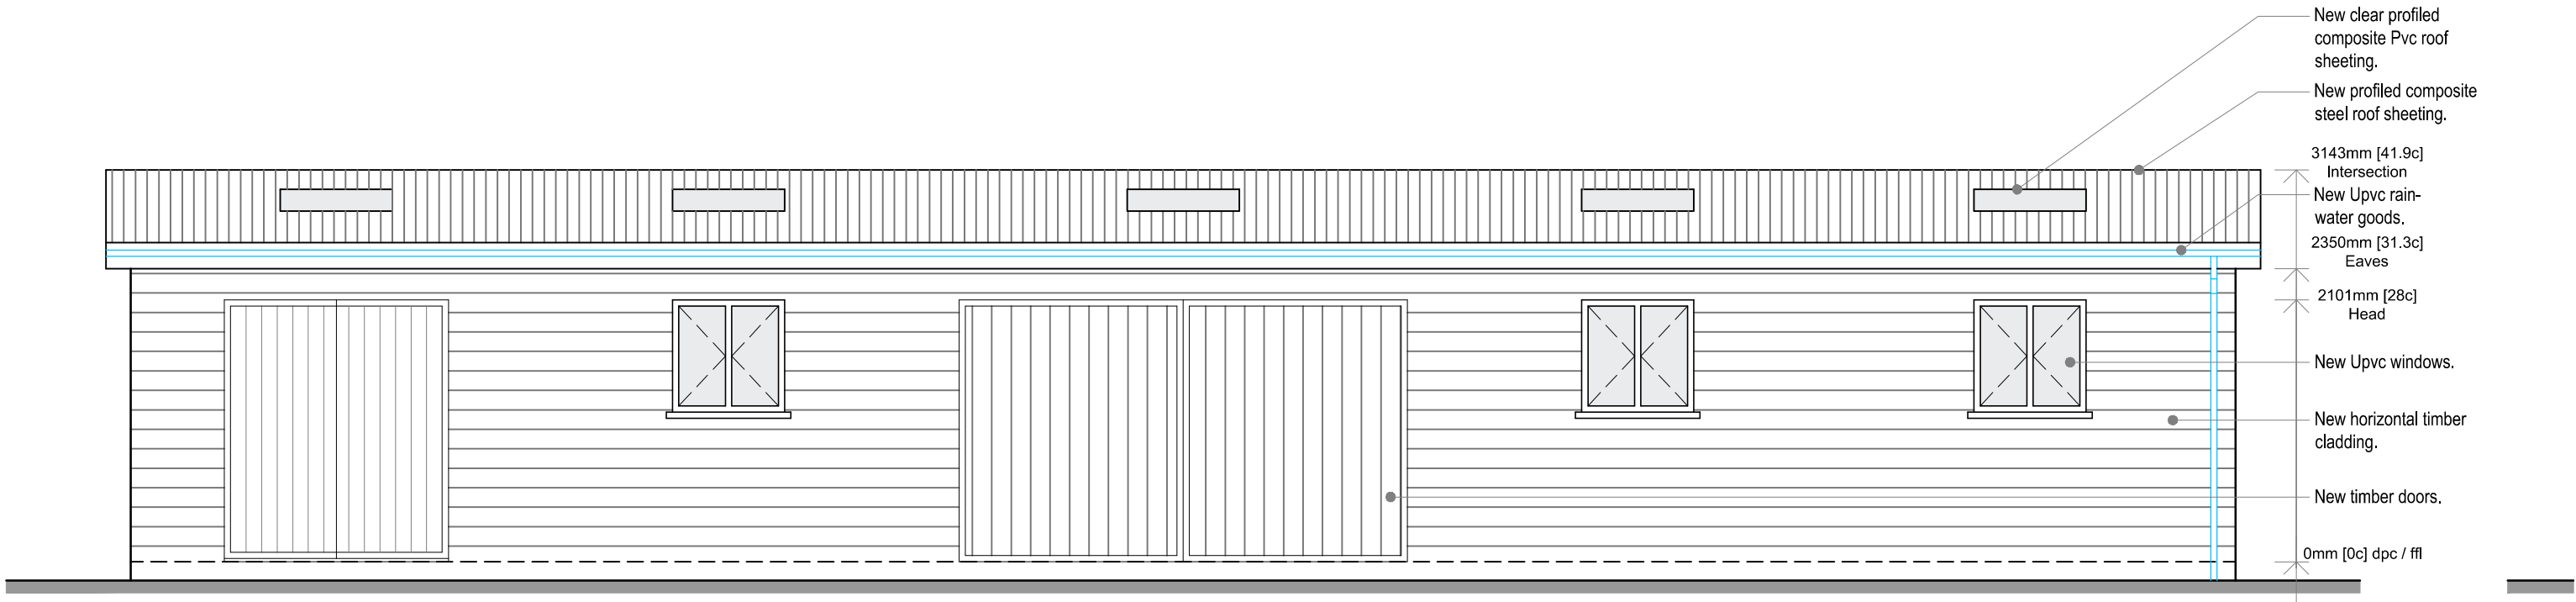


Proposed Rear Elevation

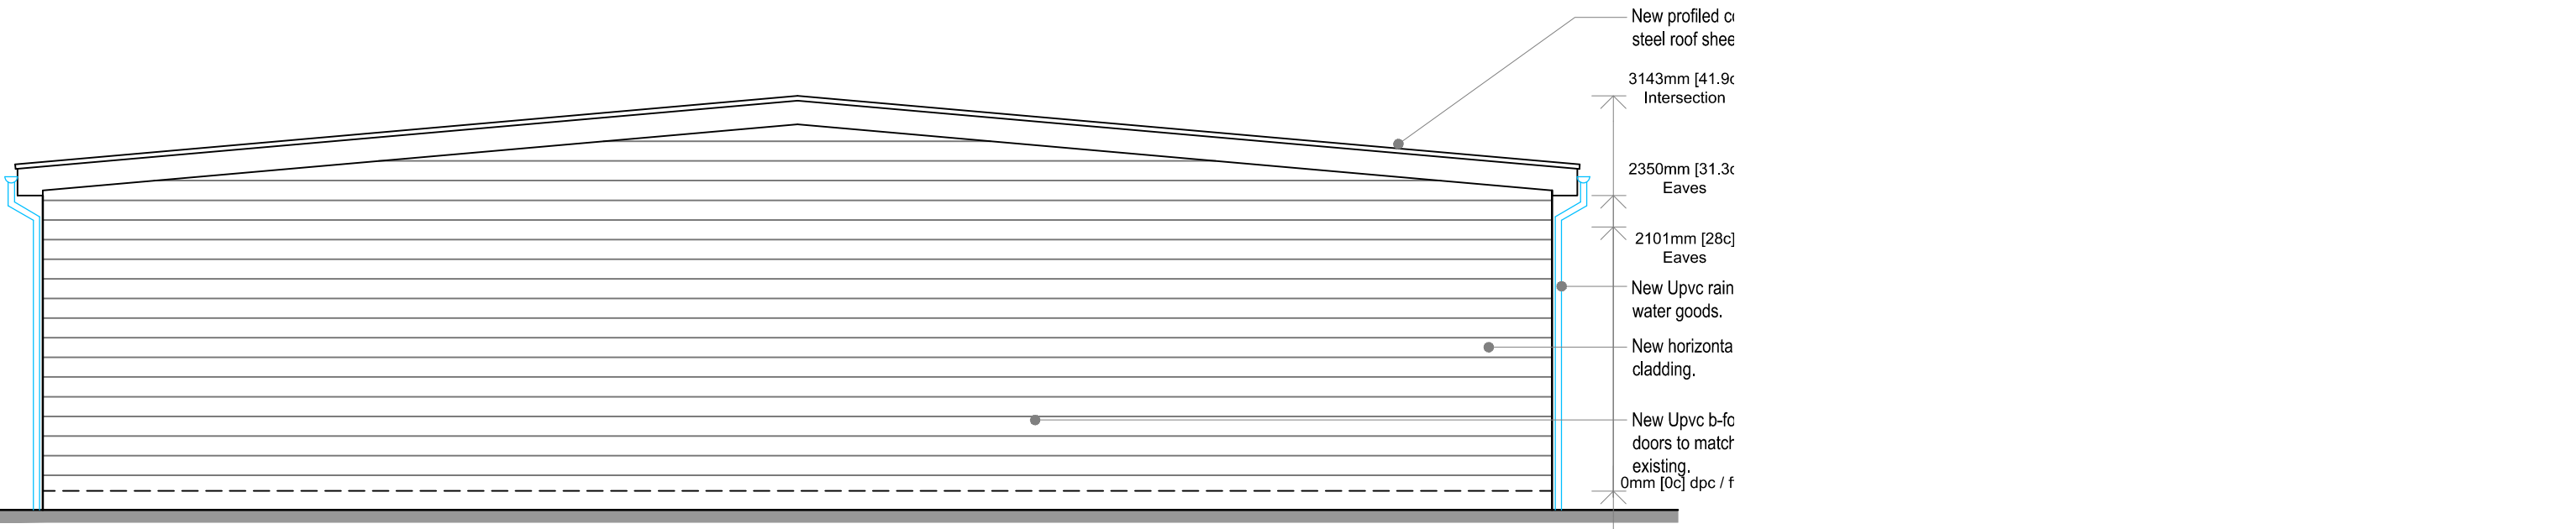


Proposed Side Elevation

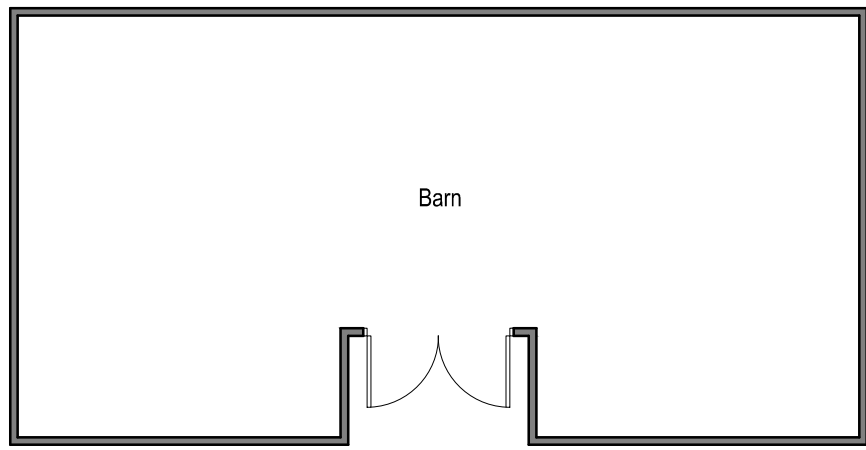


Existing Floor Plan

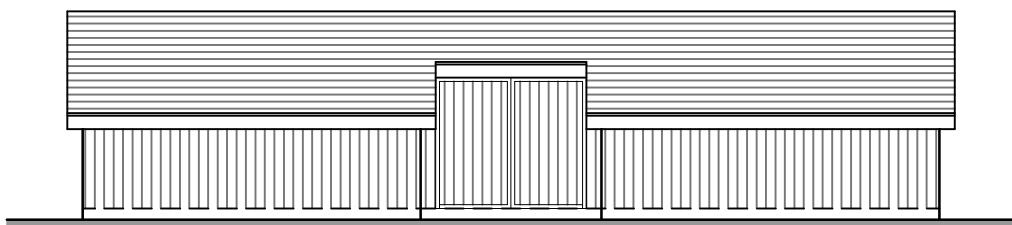


Existing Front Elevation

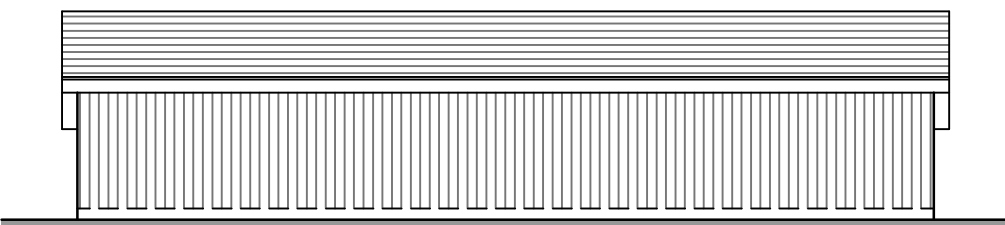

Existing Rear Elevation

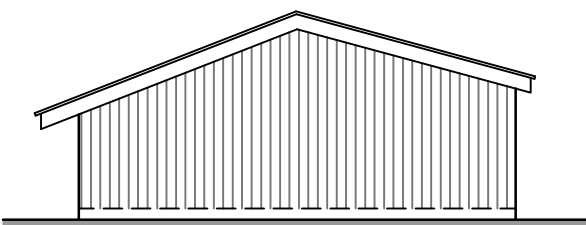

Existing Side Elevation (SE)

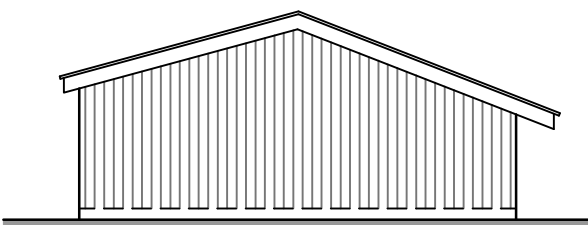

Existing Side Elevation (NW)

Project Scott House, Green Moor Lane, Preston PR3 2YR			
Title Proposed new Stable Block			
Scale @ A1 1:50/100	Date July 2023	Ref 198	Drawn JSWR
Dwg No 198/SHG/PL1			Rev B