




Scott House, Green Moor Lane, Preston, PR3 2YR

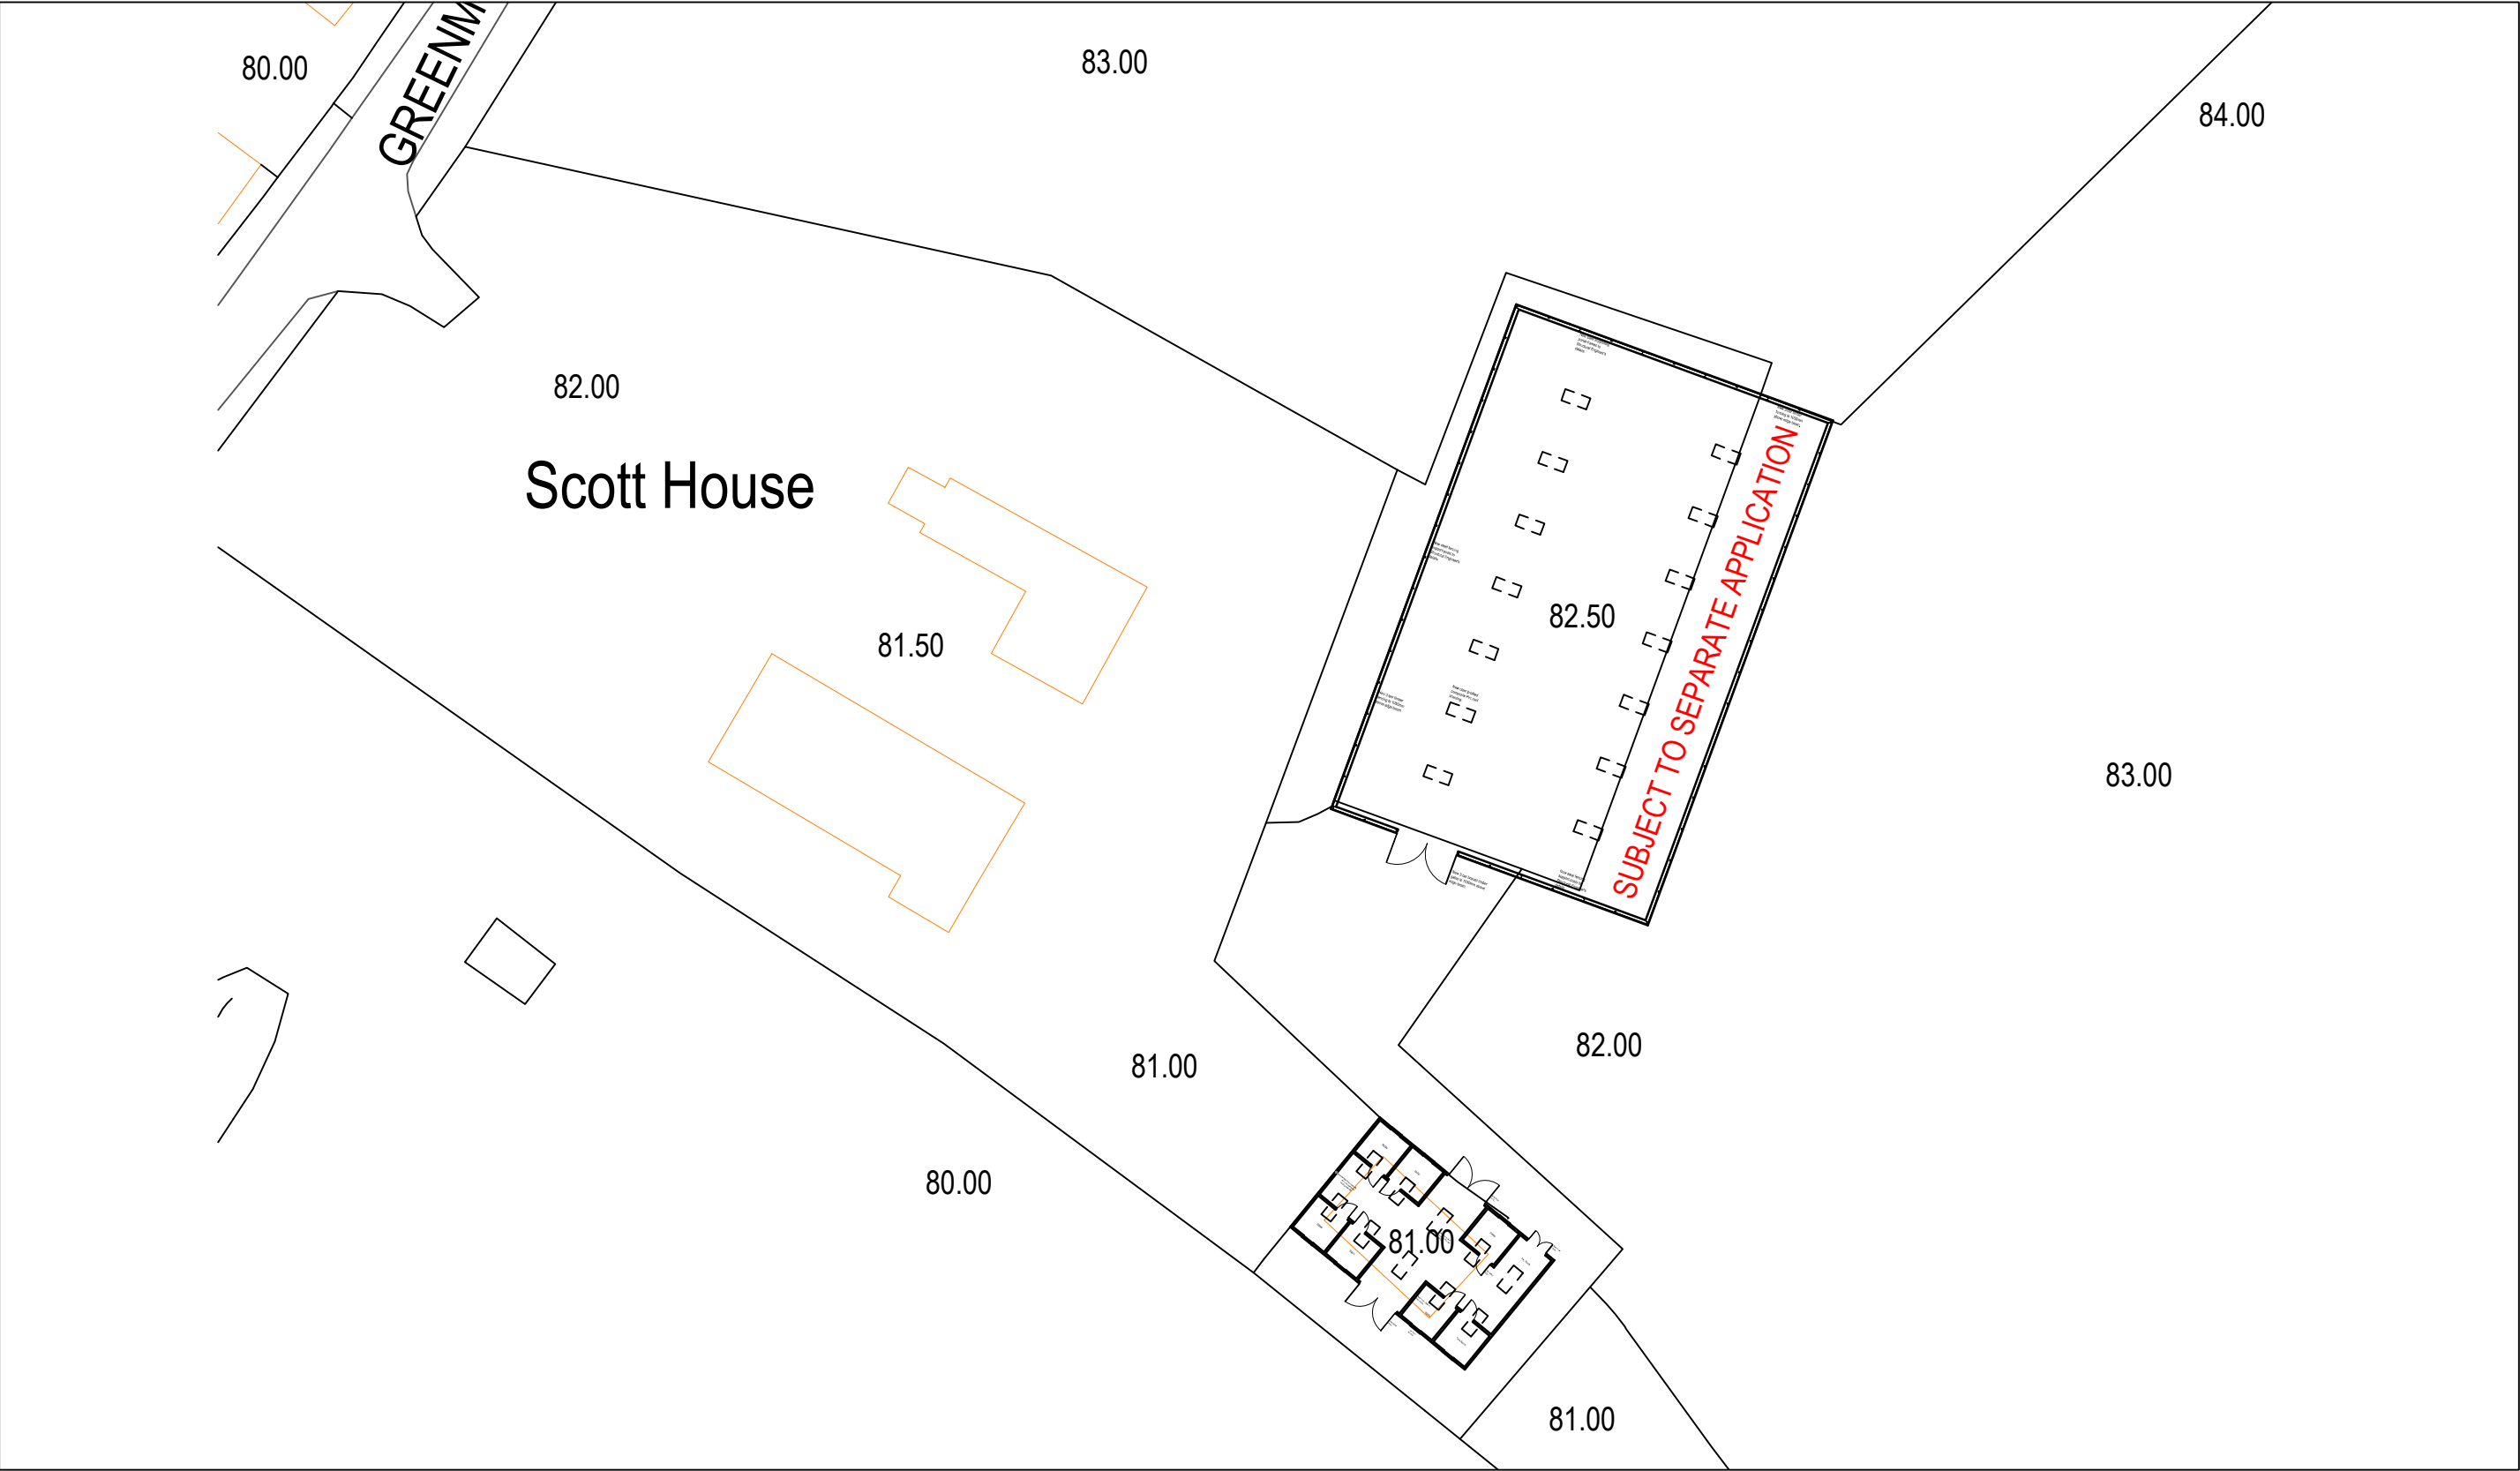


Proposed Site Plan 1:500

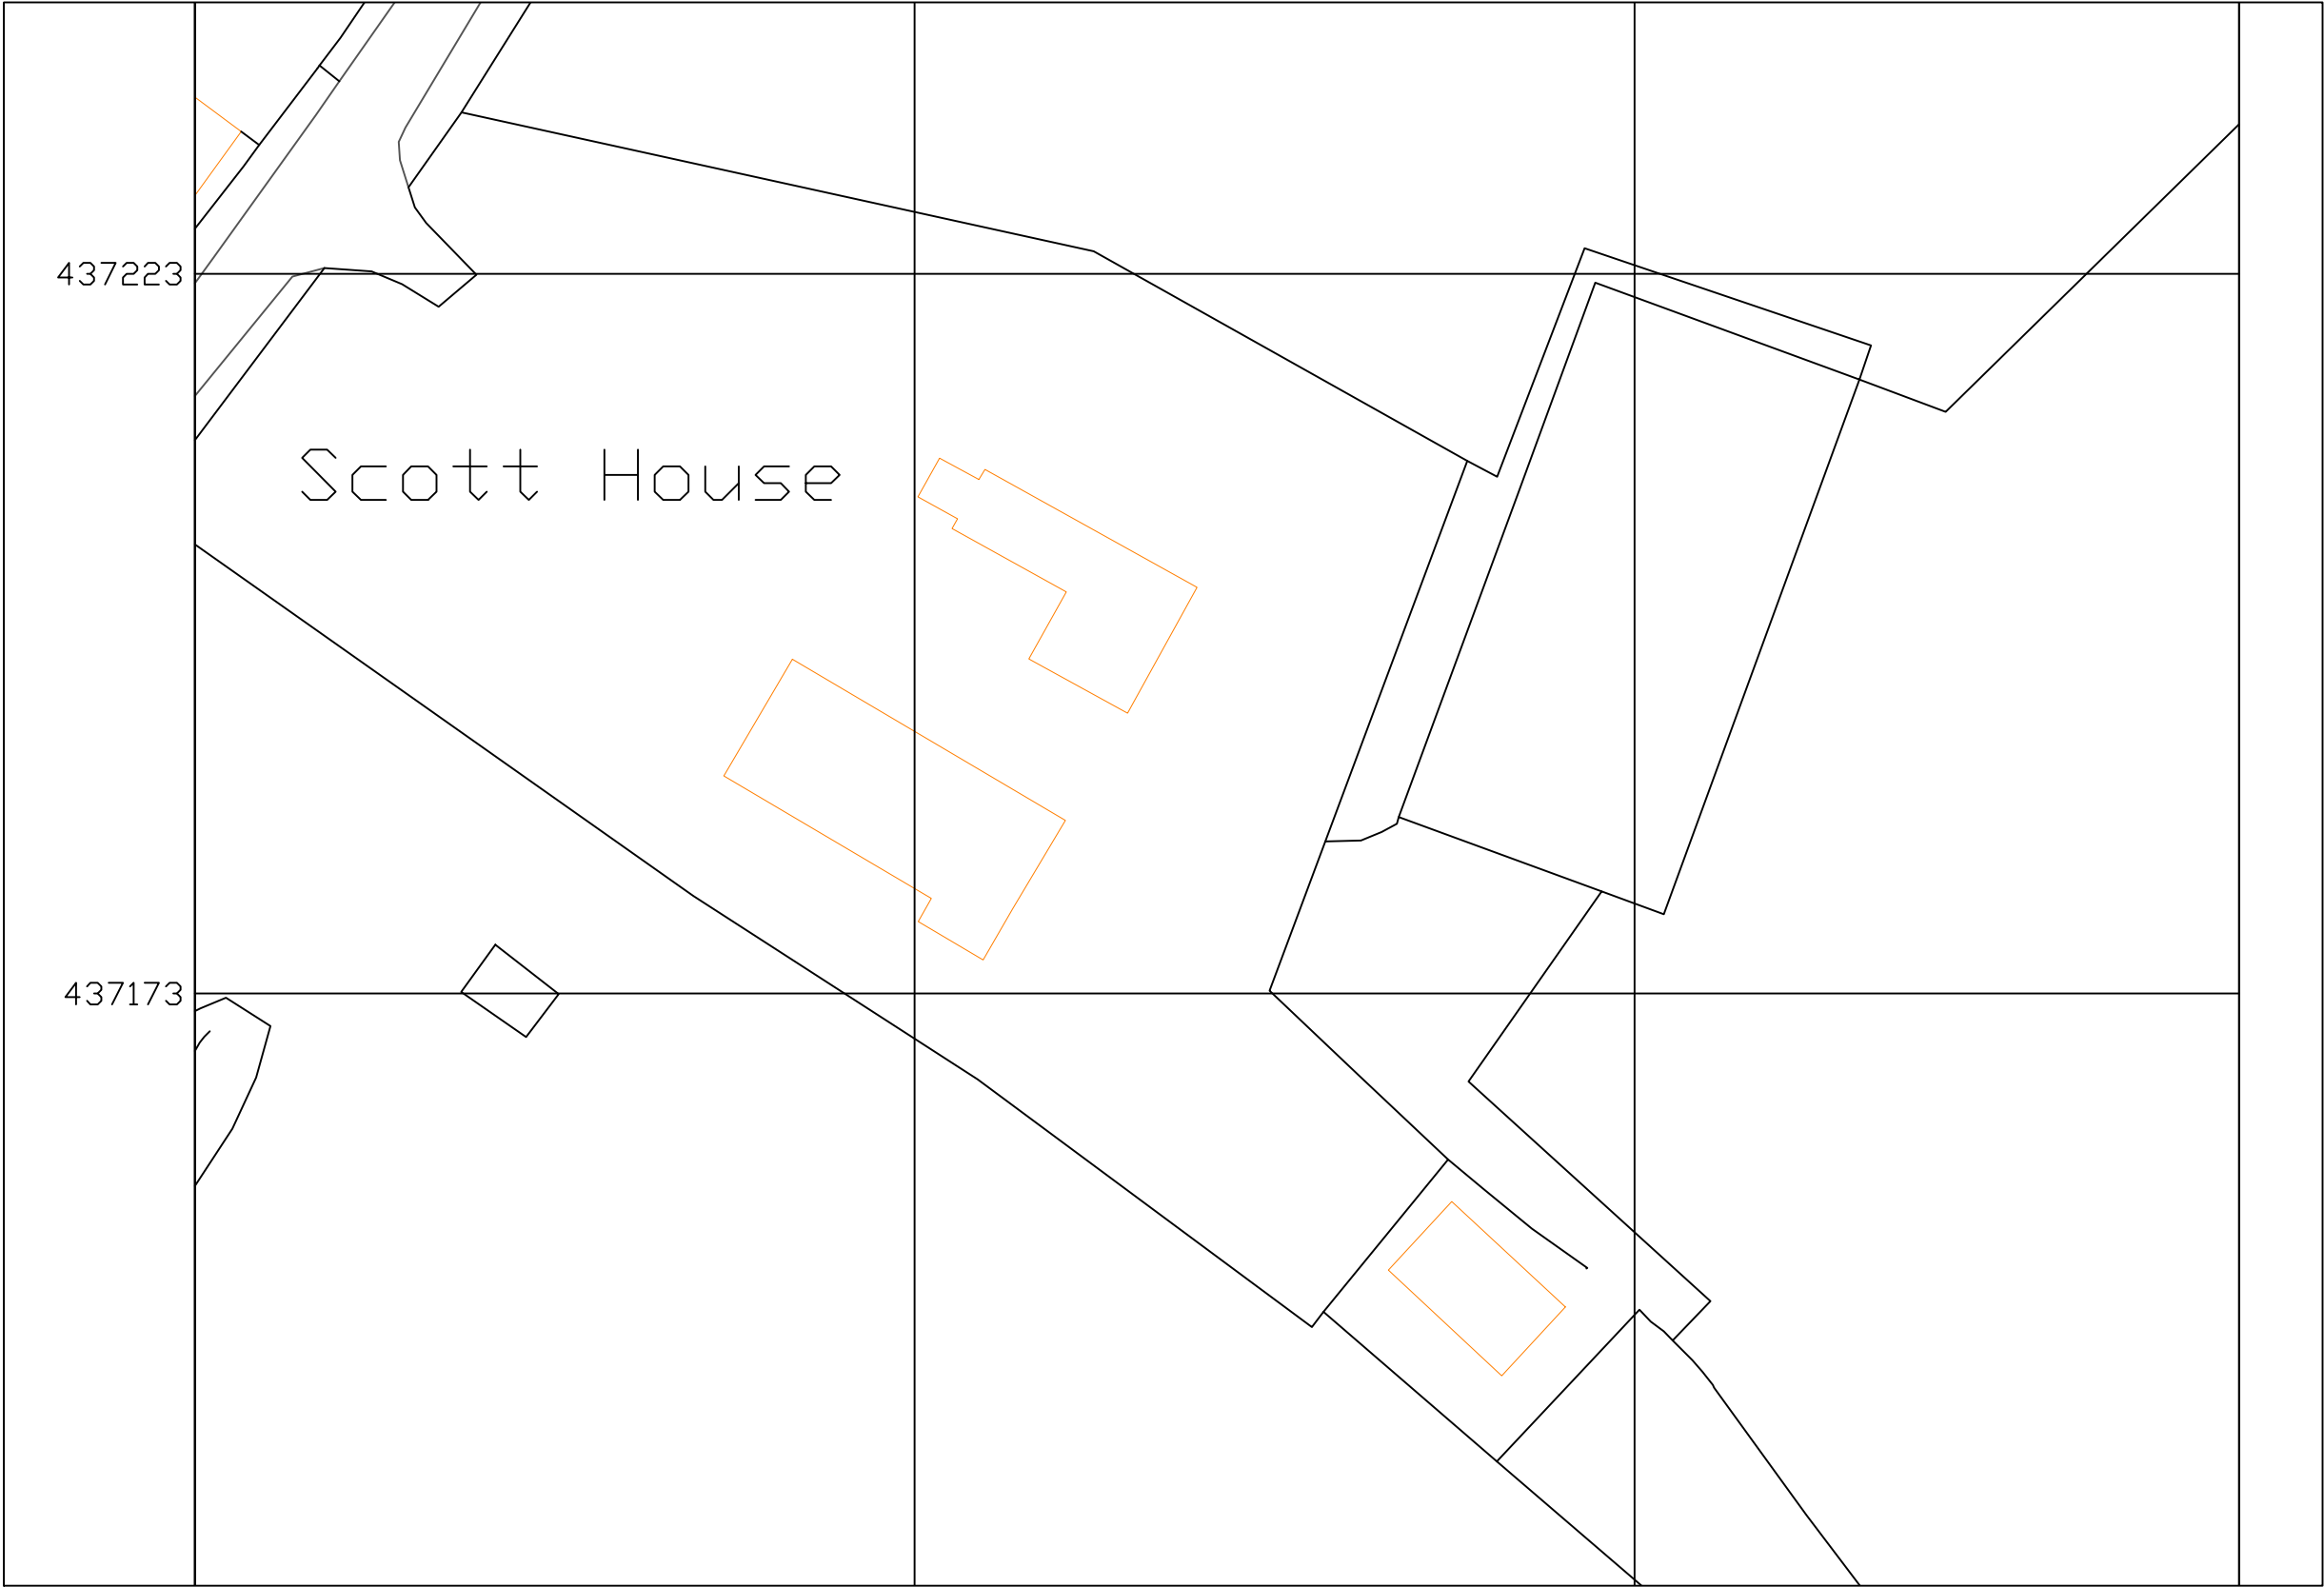

Existing Site Plan 1:500

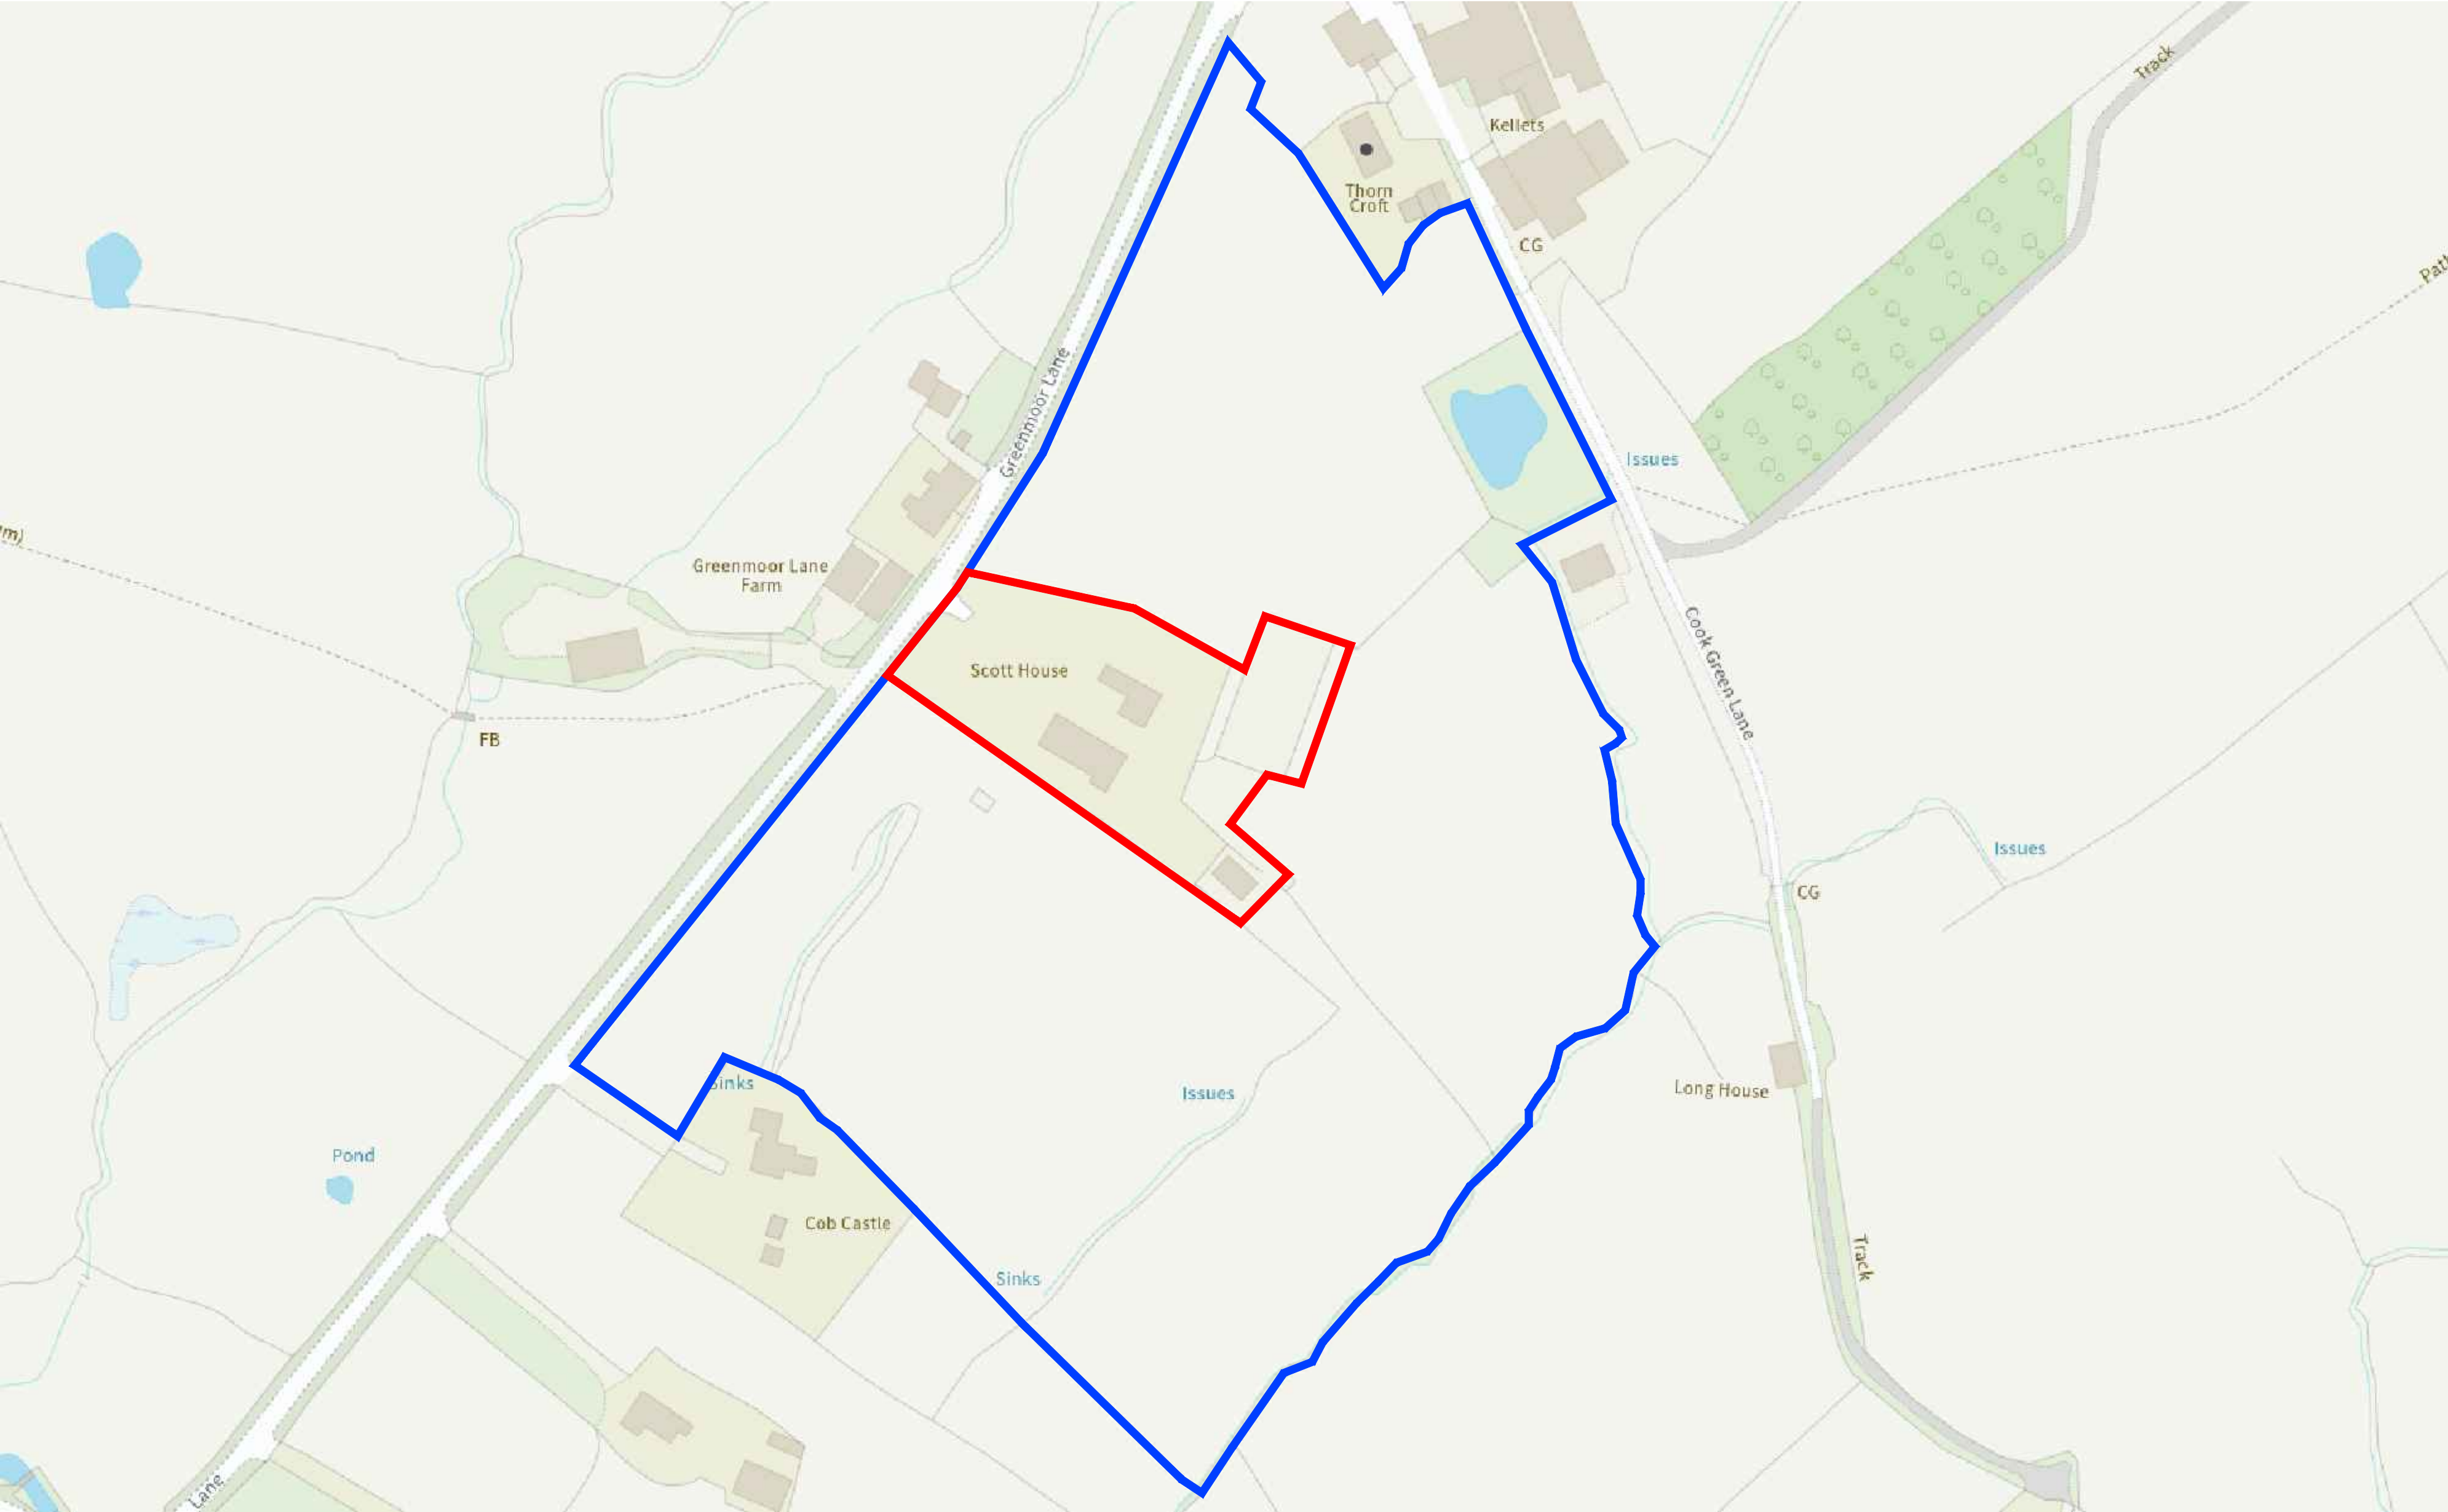

Location Plan 1:1250

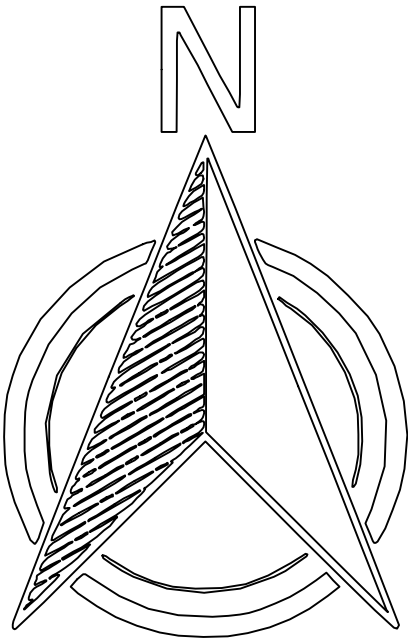

Project Scott House, Green Moor Lane, Preston PR3 2YR			
Title Proposed new Stable Block			
Scale @ A1 1:500/1250	Date July 2023	Ref 198	Drawn JSWR
Dwg No 198/SHG/PL4			Rev C