


PROPOSED SITE PLAN

7 RIBBLESDALE ROAD, RIBCHESTER, PRESTON, PR3 3YL

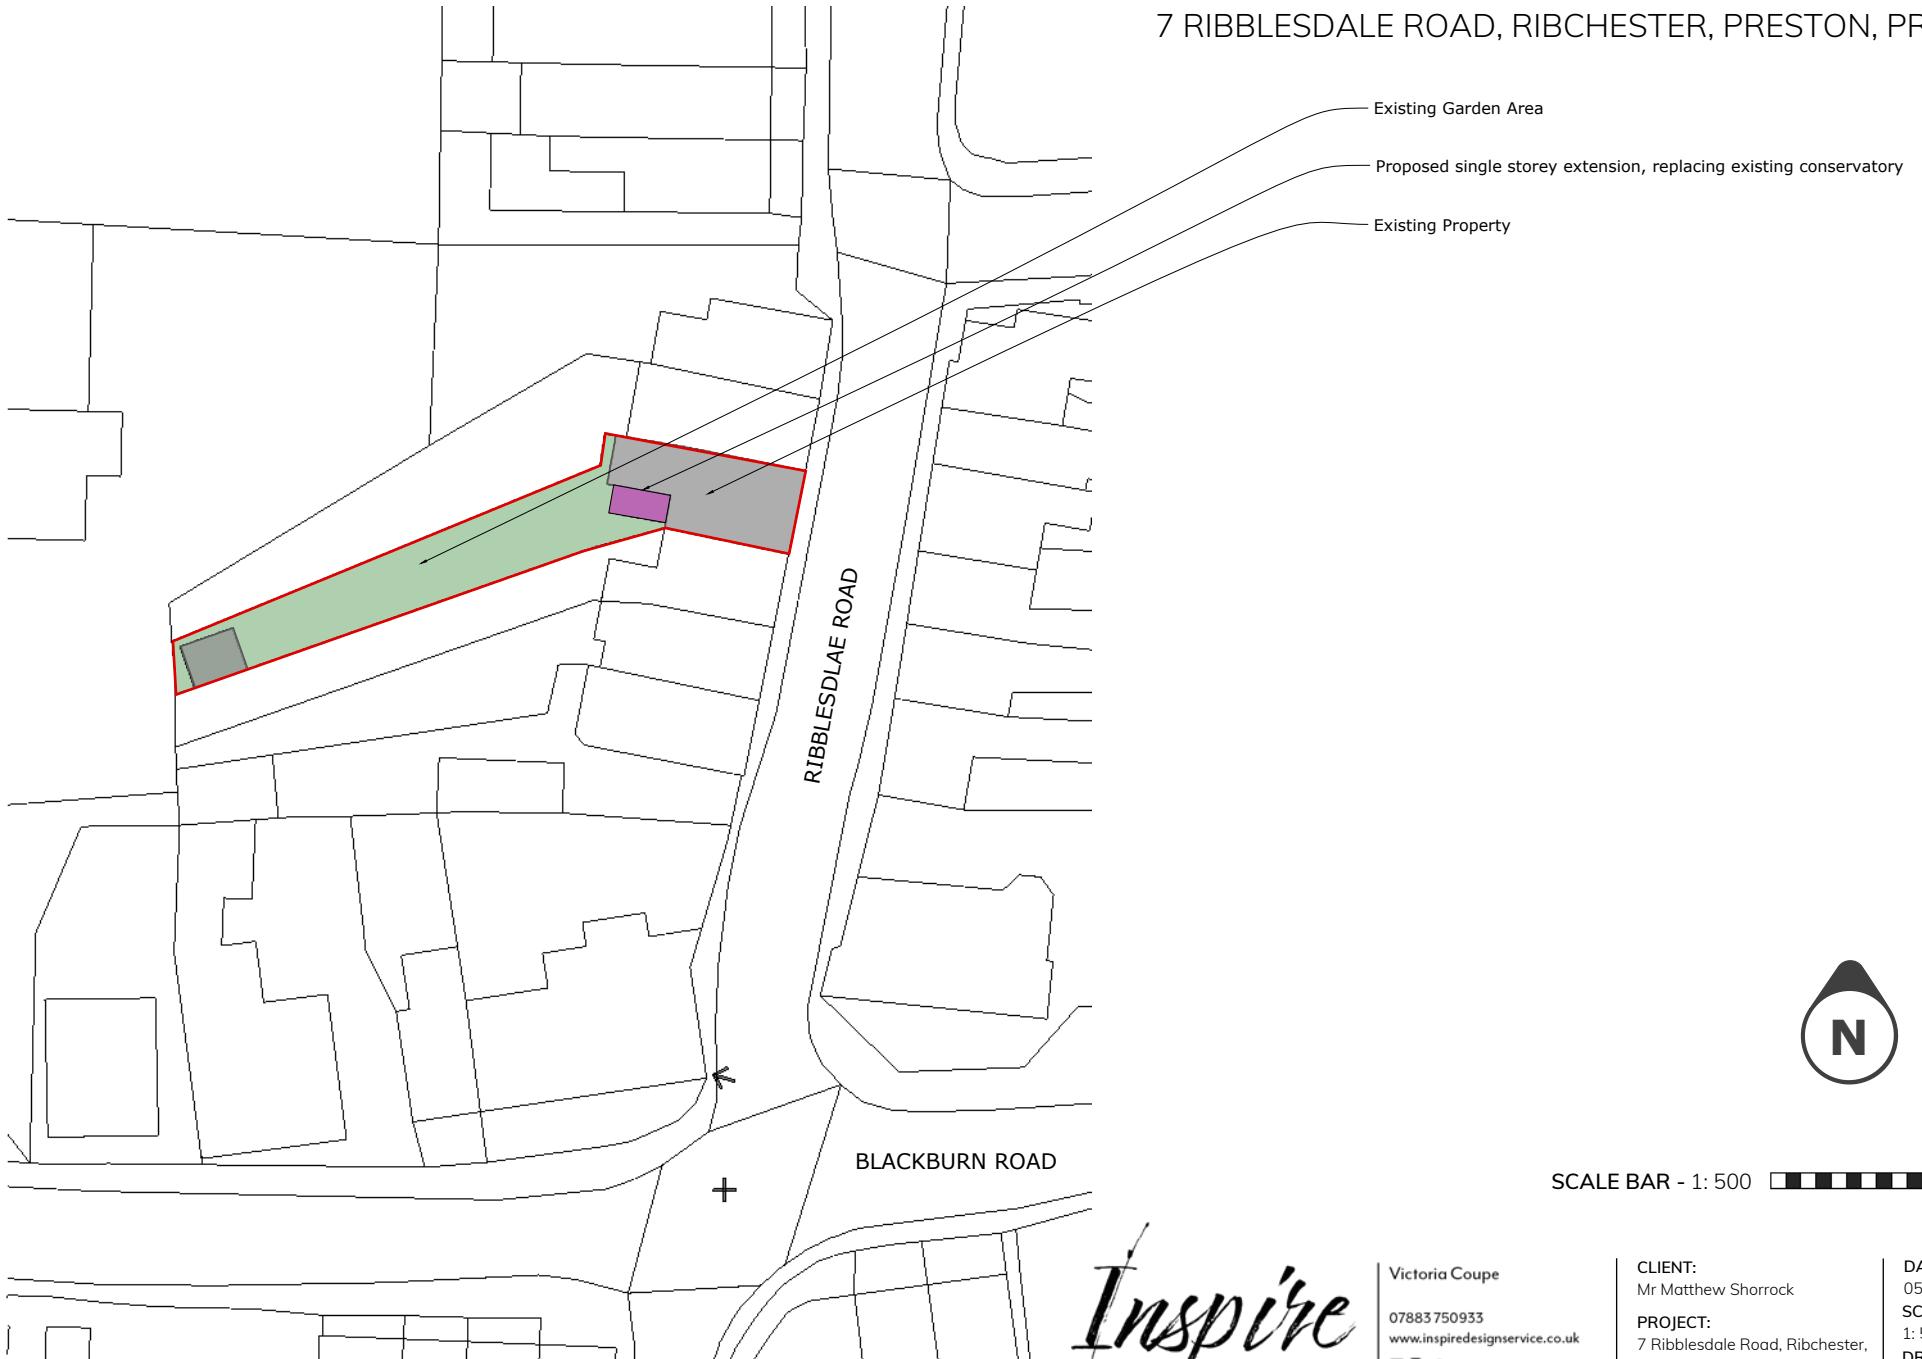

SCALE BAR - 1: 500



Inspire
DESIGN SERVICE

Victoria Coupe

07883 750933
www.inspiredesignservice.co.uk



CLIENT:
Mr Matthew Shorrock

PROJECT:
7 Ribblesdale Road, Ribchester,
Preston, PR3 3YL

DATE :
05/09/2023
SCALE :
1: 500 @ A4
DRAWING NO :
ESP 001