



PROPOSED SIDE ELEVATION

SEE DRAWING 2 OF 2 FOR SECTIONS

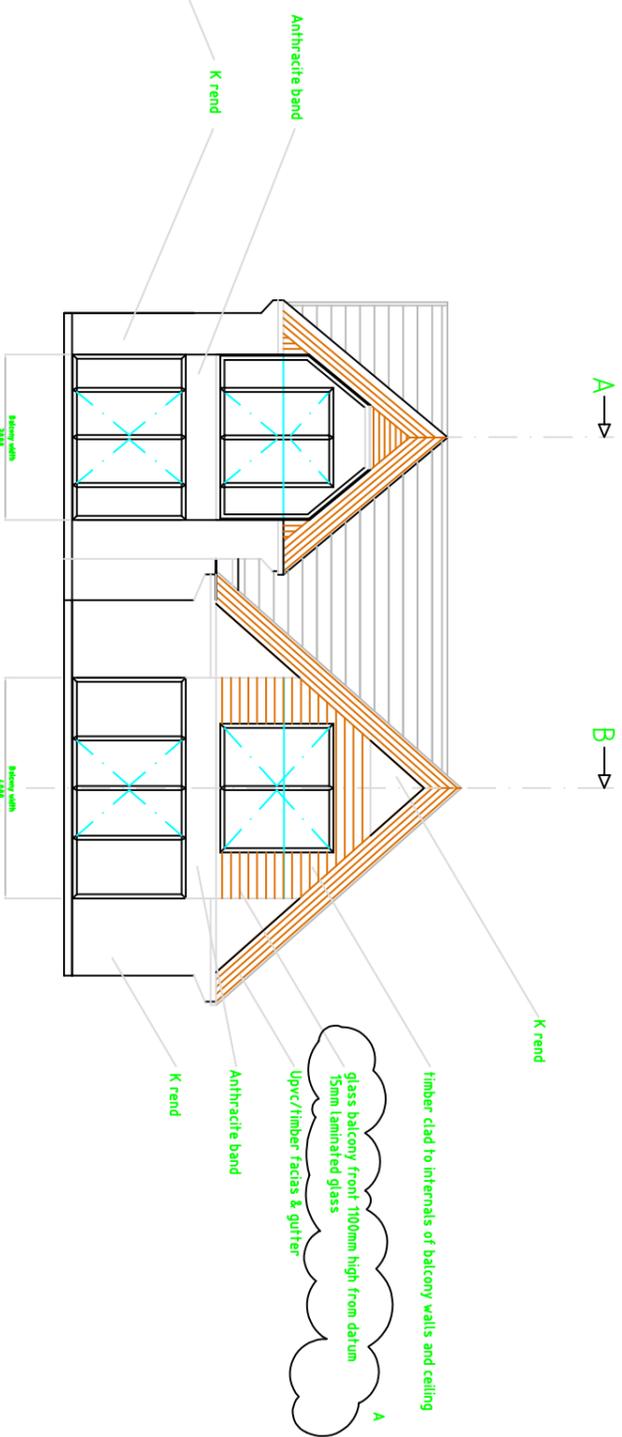


PROPOSED REAR ELEVATION

SEE DRAWING 2 OF 2 FOR SECTIONS

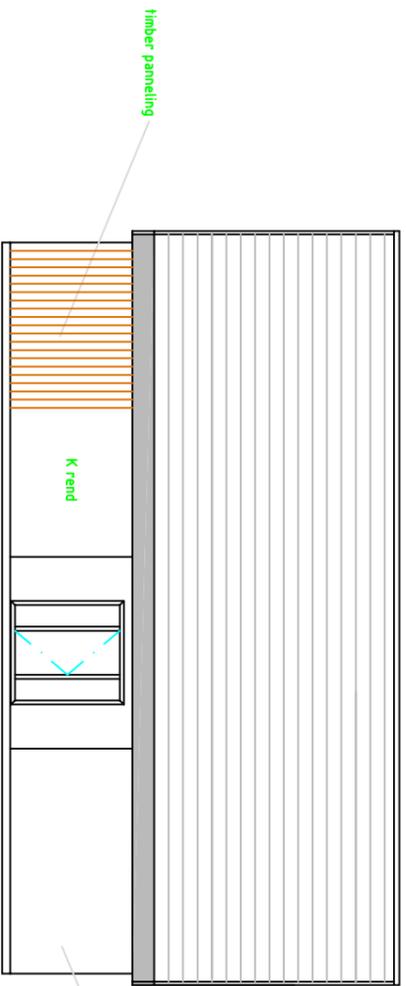

PROPOSED SIDE ELEVATION

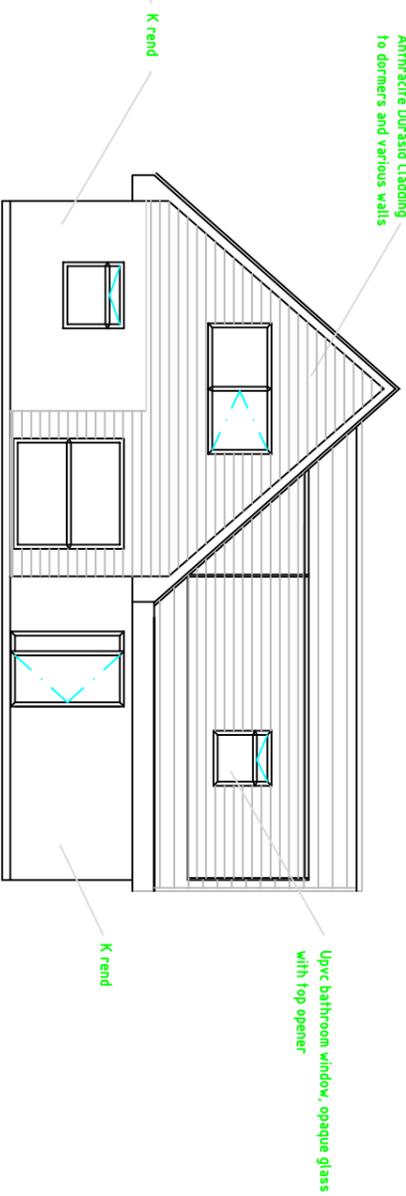

PROPOSED FRONT ELEVATION

F		REFERENCE DRAWINGS		
E				
D				
C				
B				
A				
REV.	DATE	DESCRIPTION	DRN.	APP.
A	02/10/2023	BALCONY HEIGHT 1100 ADDED AND WIDTH INFO ADDED TO DRAWING, SECTION NOTES ADDED	PH	GH

PROJECT REFERENCE		A.I.		006		DRAWN		PMH		DRAWING TITLE		PROPOSED ELEVATIONS		PLANT REF.	
CLIENT		6 Tintern Avenue		DATE		26.09.2023		CHECKED		X		<b>ASH &amp; BEECH DEVELOPMENTS LTD</b> 48 HAMBLETON VIEW HIGHAMBLETON, SIMONSTONE BURNLEY, LANCOS BB12 7PD Tel : +44 (0) 776 175 0251 Fax : +44 (0) 1282 XXXXXX E-Mail : meil@ABYH.com			
PROJECT TITLE		6 Tintern Avenue		APPROVED		X		SCALE		1:100					
CLIENT		HODGSON FAMILY		PLOT SIZE		A2		DIMENSIONS		MILLIMETERS					
DIMENSIONS				DRG. No.:		006-001-02		SHT.		1		OF		2	
REV.		DATE		DESCRIPTION		DRN.		APP.		REV.		A			

THIS DRAWING IS CONFIDENTIAL AND THE PROPERTY OF THE CLIENT. IT IS NOT TO BE REPRODUCED, COPIED OR EXHIBITED WITHOUT THE WRITTEN CONSENT OF THE CLIENT. ANY WORK OR ACTIVITY MUST NOT BE CARRIED OUT OR USED FOR ANY OTHER PURPOSE WITHOUT THE WRITTEN CONSENT OF THE CLIENT. THE DESIGN OF ANY SYSTEM MANUFACTURED IN ACCORDANCE WITH THIS DRAWING