



EXISTING SOUTH EAST ELEVATION  
Scale 1:100




EXISTING NORTH EAST ELEVATION  
(SECTION A-A)  
Scale 1:100




EXISTING NORTH WEST ELEVATION  
Scale 1:100




PROPOSED SOUTH EAST ELEVATION  
Scale 1:100

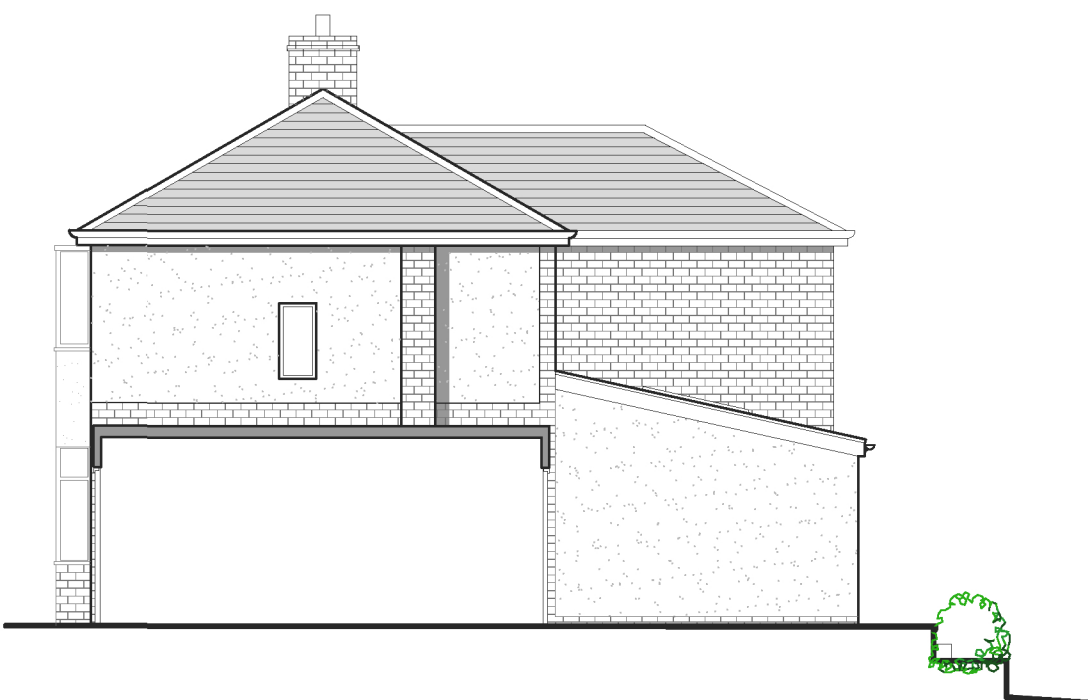


PROPOSED NORTH EAST ELEVATION  
(SECTION A-A)  
Scale 1:100

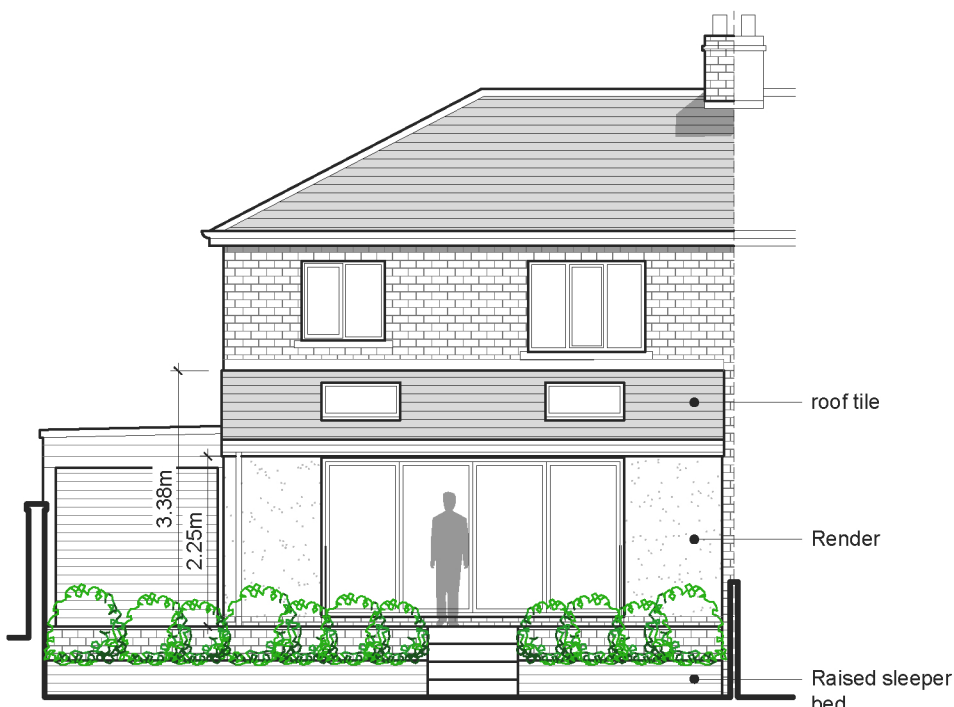

PROPOSED NORTH WEST ELEVATION  
Scale 1:100

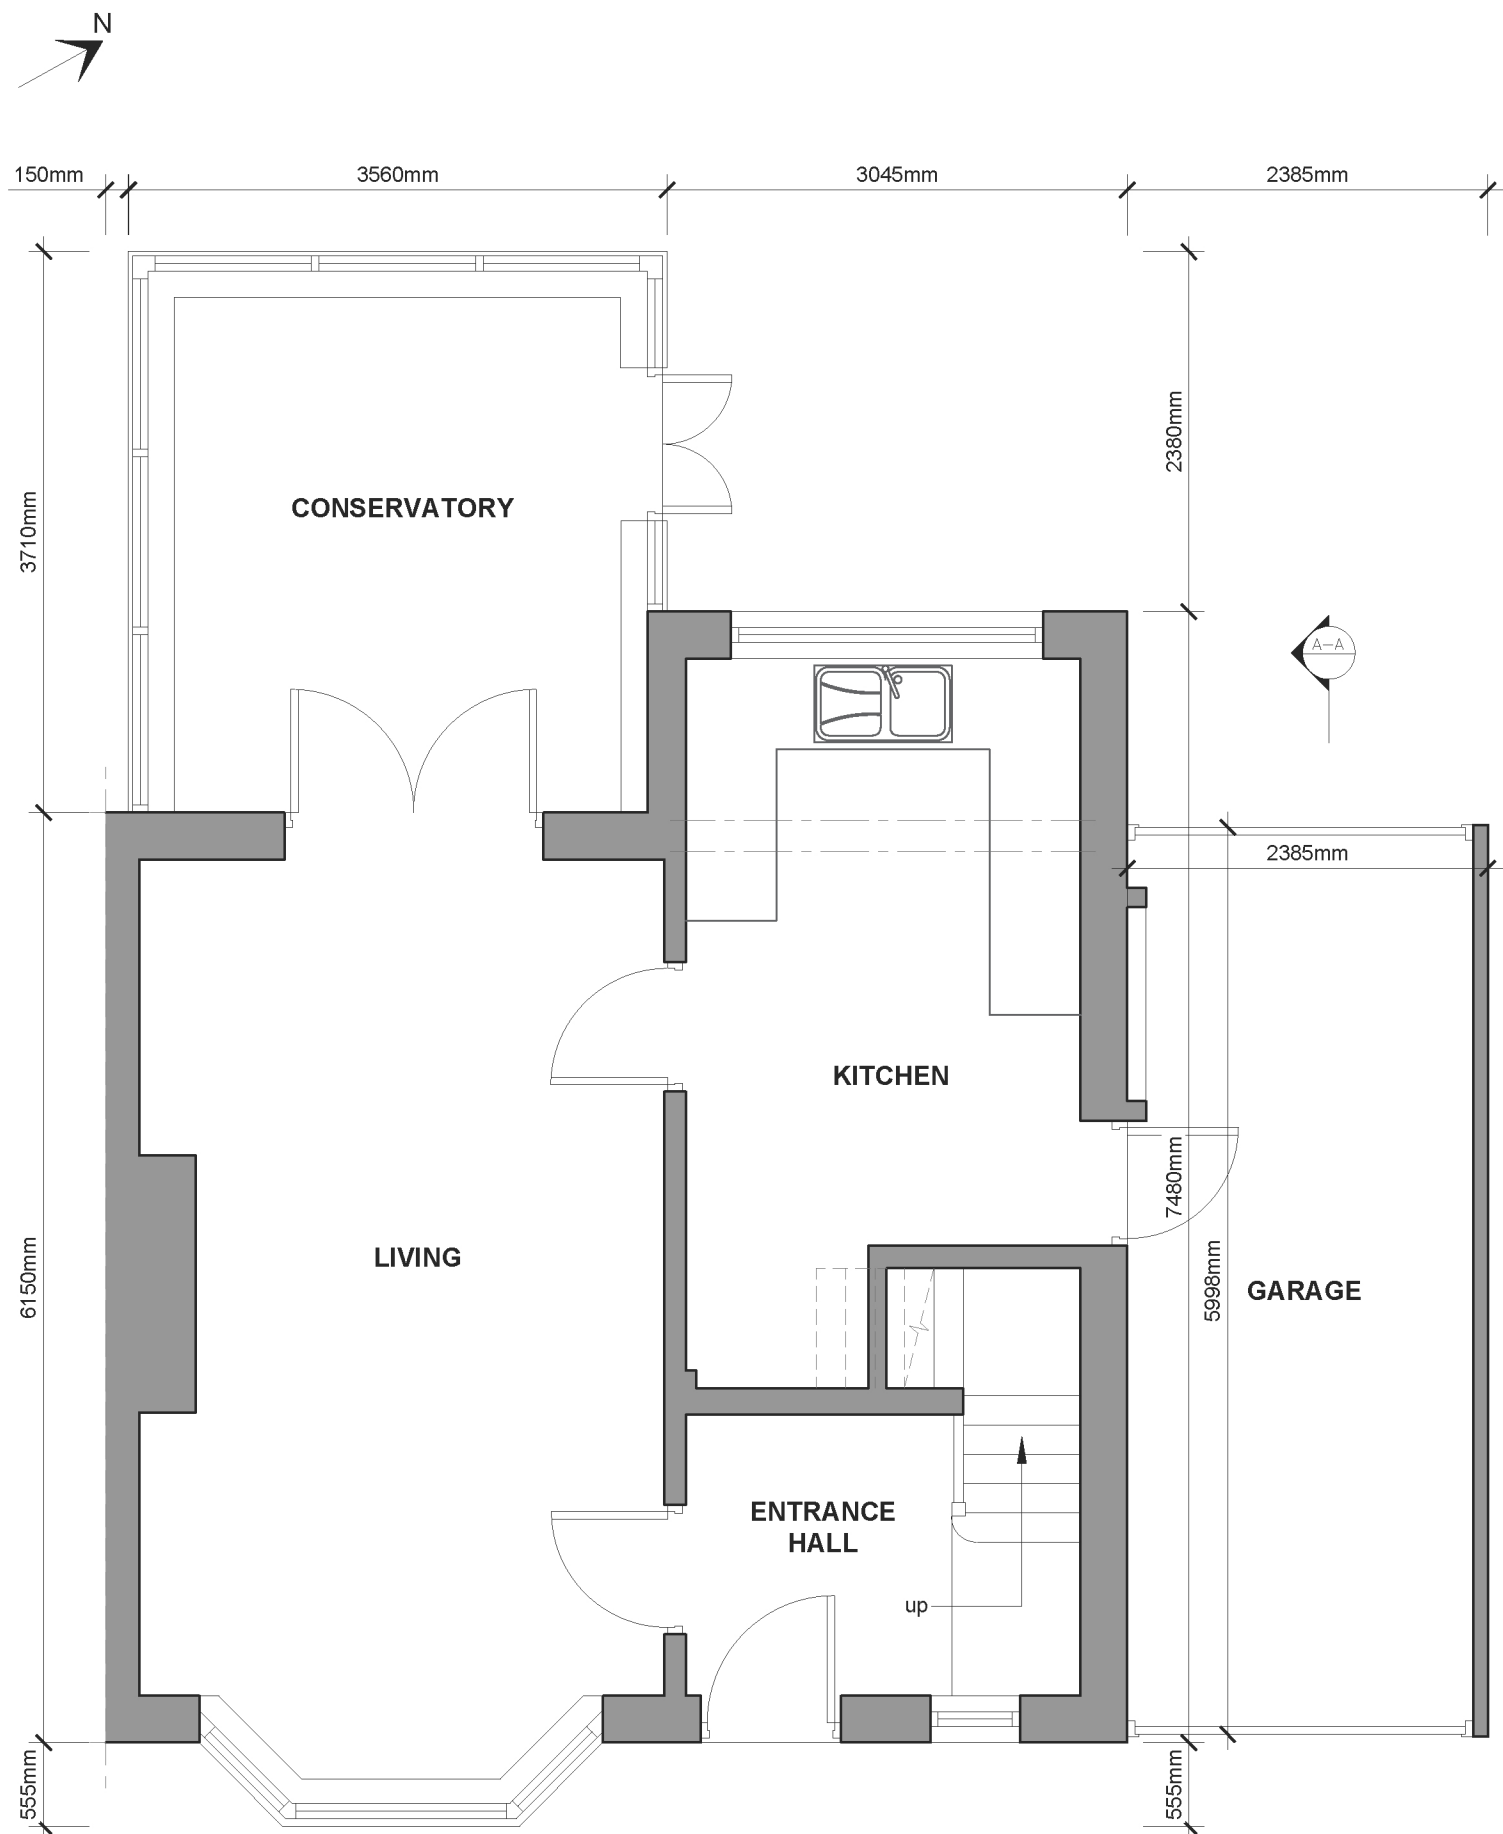

EXISTING GROUND FLOOR PLAN  
Scale 1:50

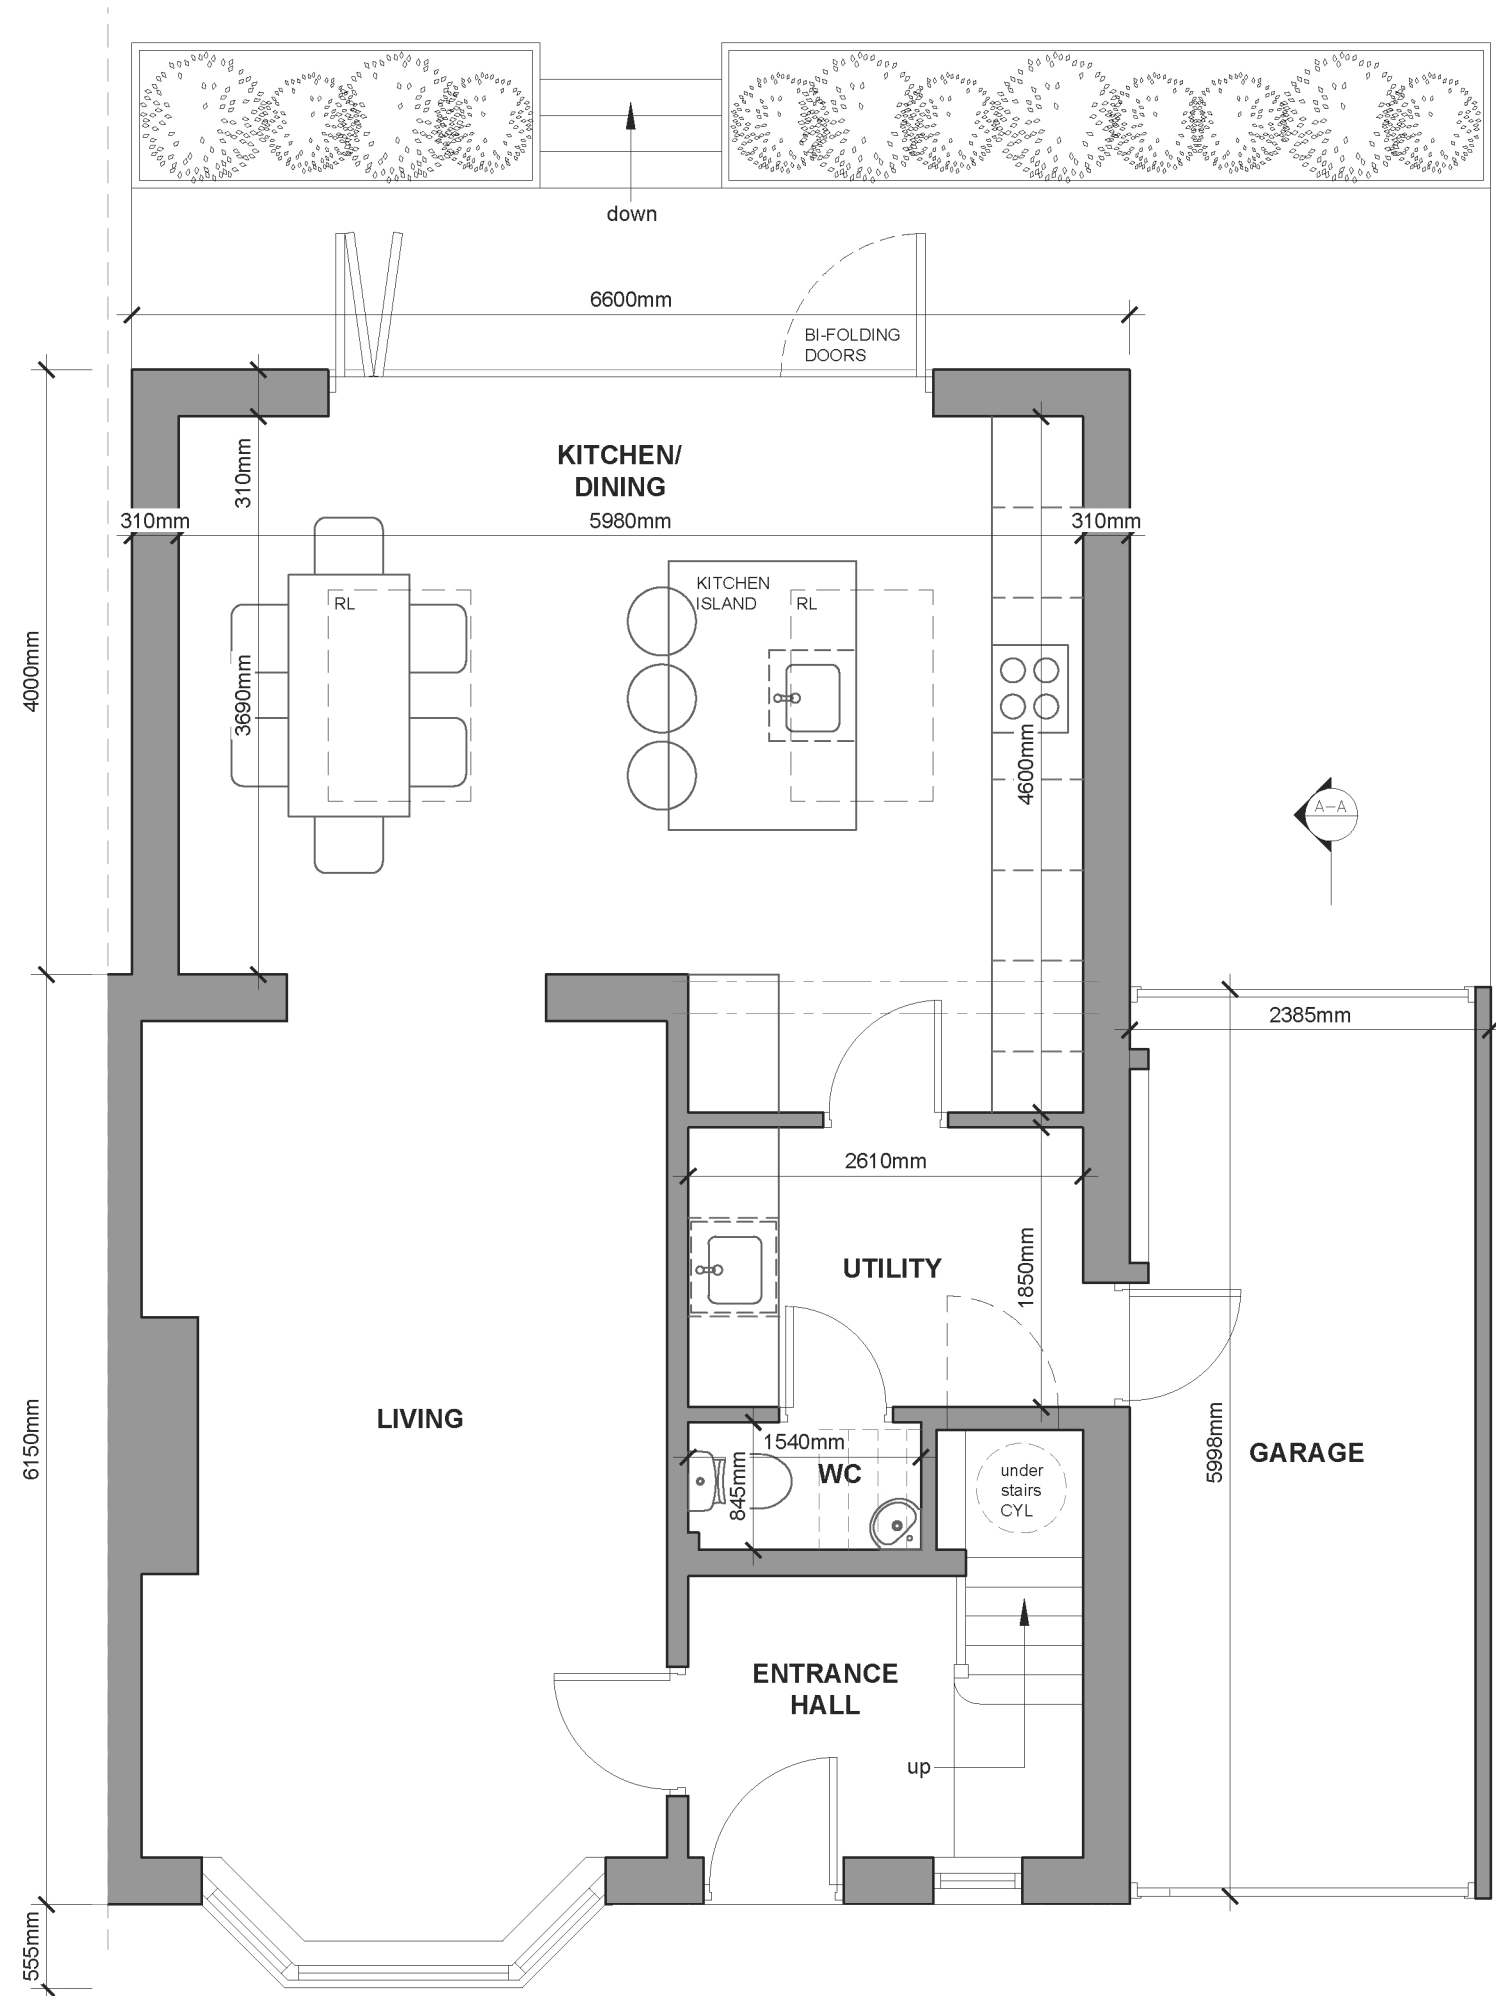

PROPOSED GROUND FLOOR PLAN  
Scale 1:50