


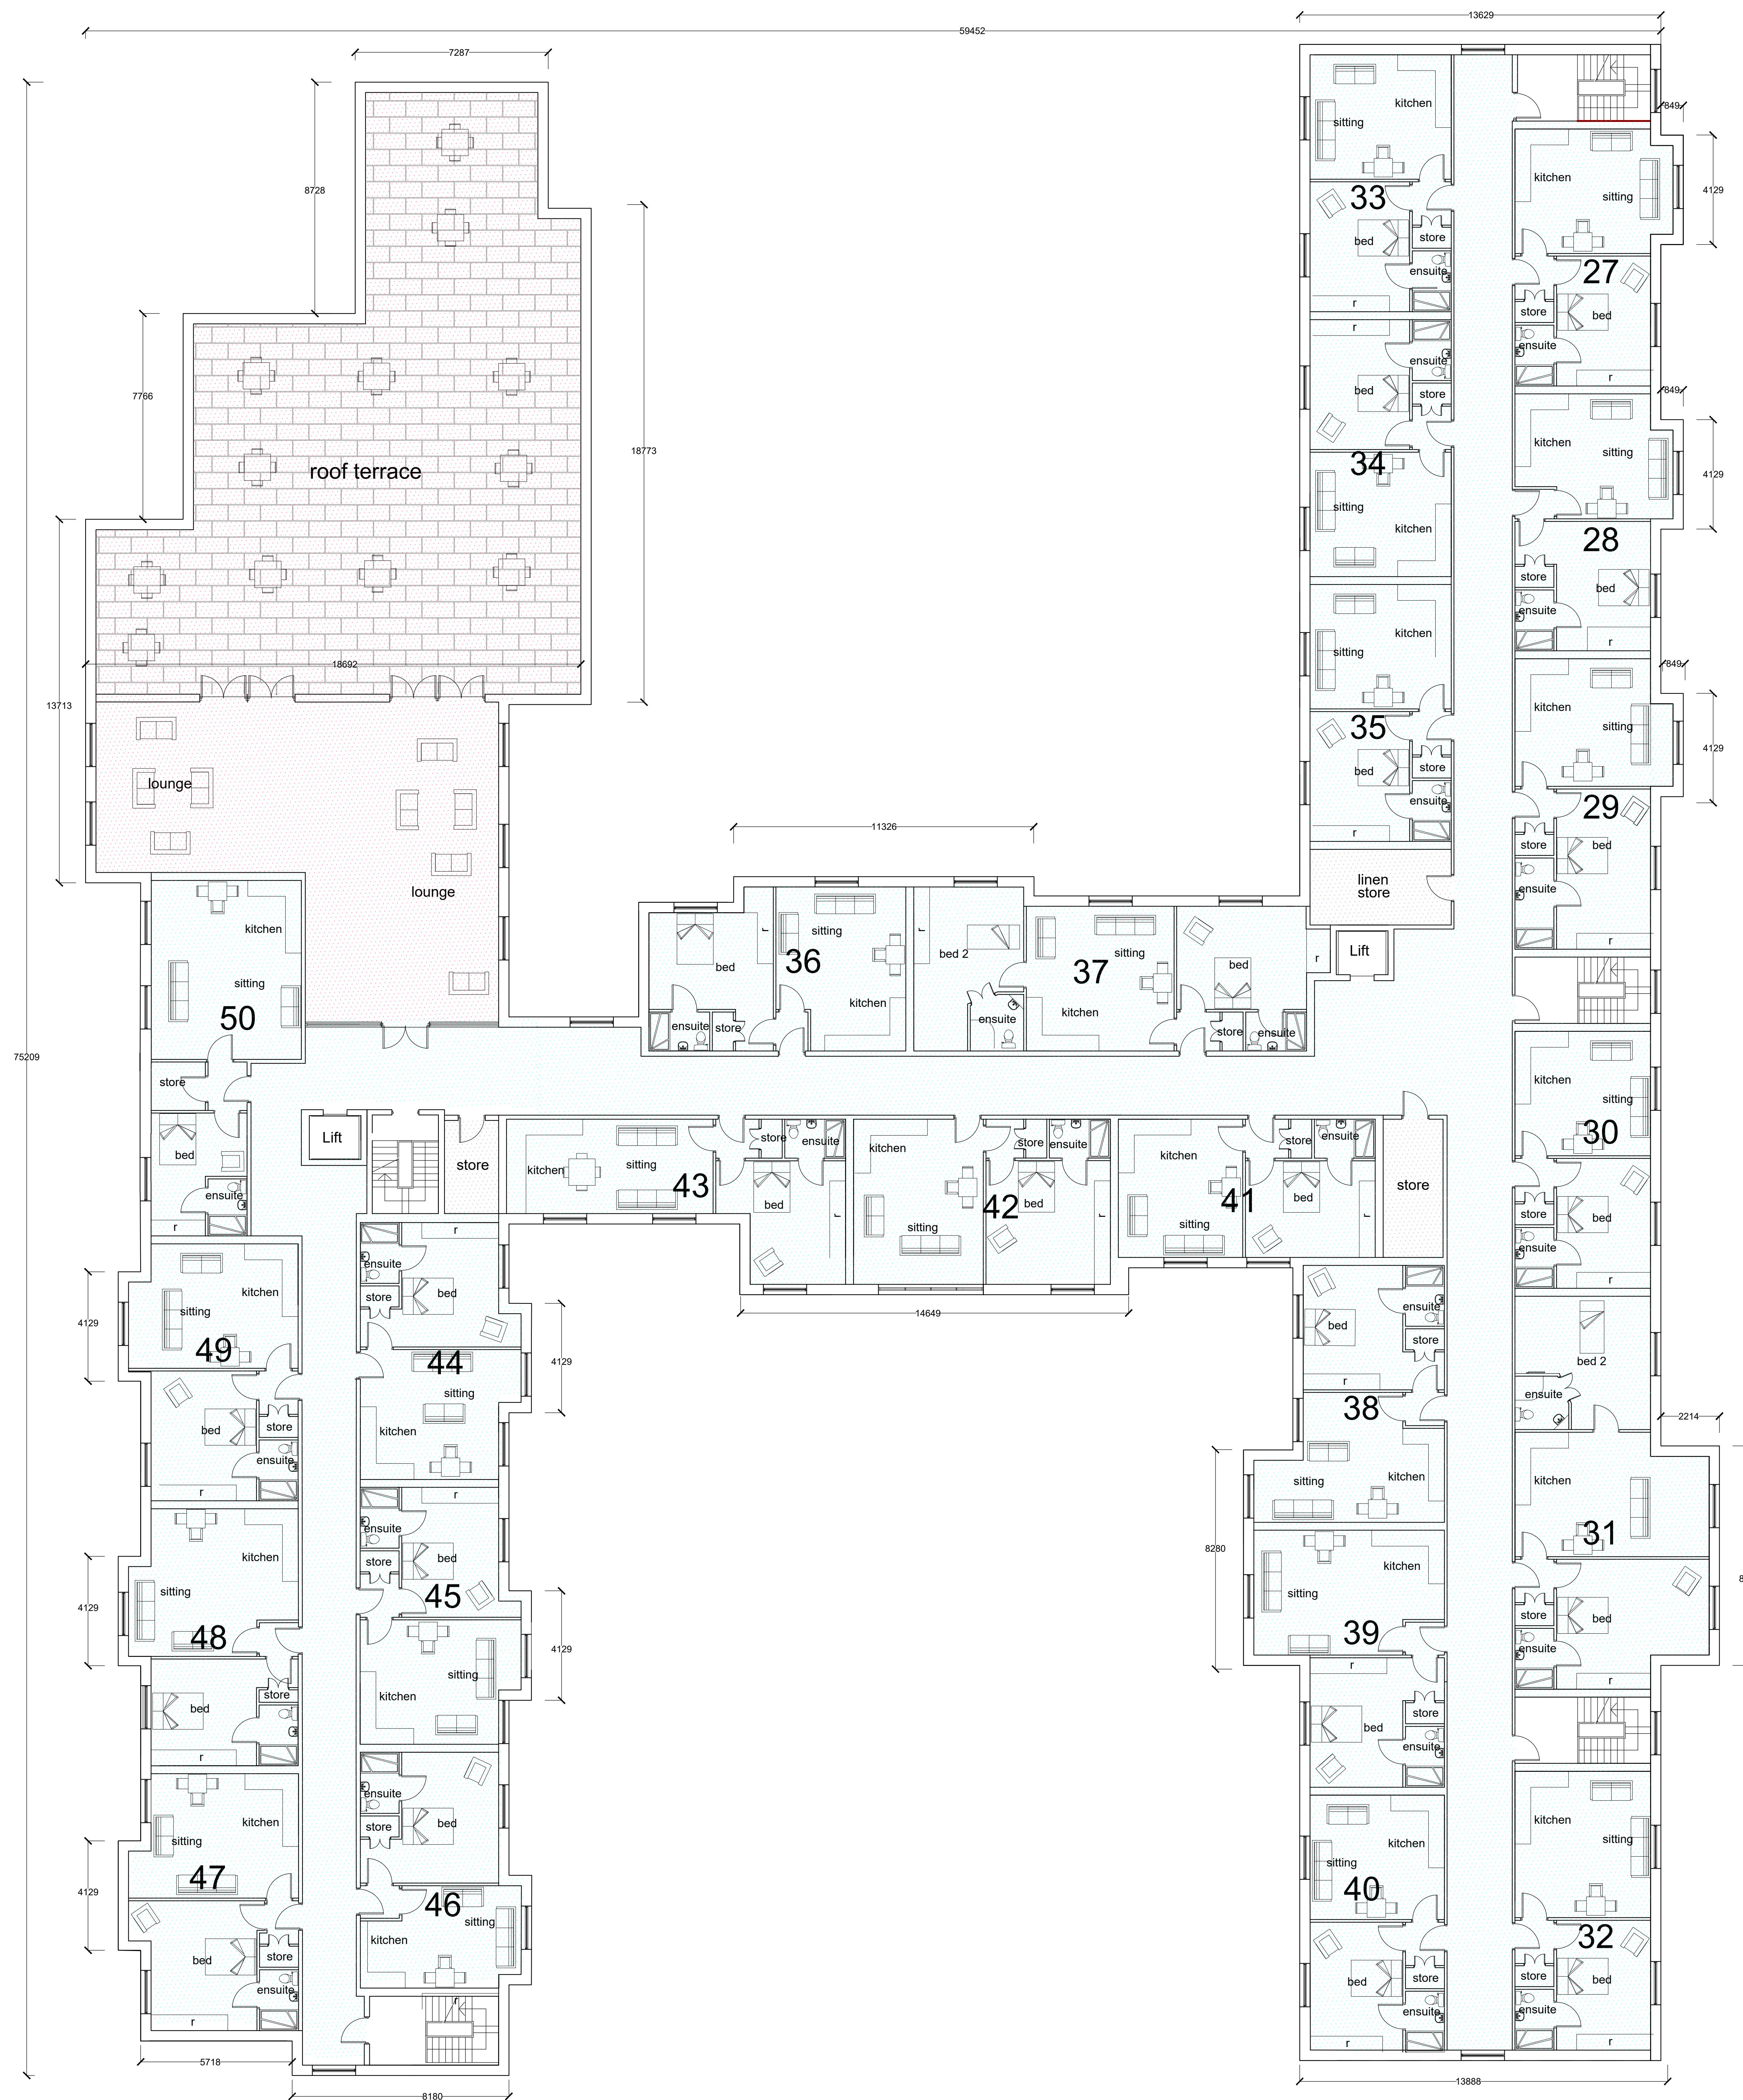

Key :-

- care rooms areas
- communal areas
- admin areas
- communal areas

First Floor Accommodation Schedule:

Care Rooms : 22 no. 1 bed rooms

Care Rooms - 2 no 2 bed rooms

2 no store rooms

Outdoor patio area

Linen room

Communal lounge area

b - design amended as per planning requirements
a - additional dims added at request of planning

Avalon RTPI
Chartered Town Planning

Town Planning - Architectural Design - Building Regulations - Surveying

2 Reedley Business Centre, Redman Road, Burnley, Lancashire, BB10 2TY
Phone: 01282 834834
Email: brian@avalontownplanning.co.uk
darrell@avalontownplanning.co.uk

PROPOSED FIRST FLOOR PLAN - CARE HOME VILLAGE CENTRE			
Site: Land off Elker lane Billington Clitheroe			
Client: Elker Developments Ltd			
Date: 08.09.21	Scale: 1:100 @ A0		
Project No: ELK01 / Dwg 06b	Drawn: BS		
Amendments:			