




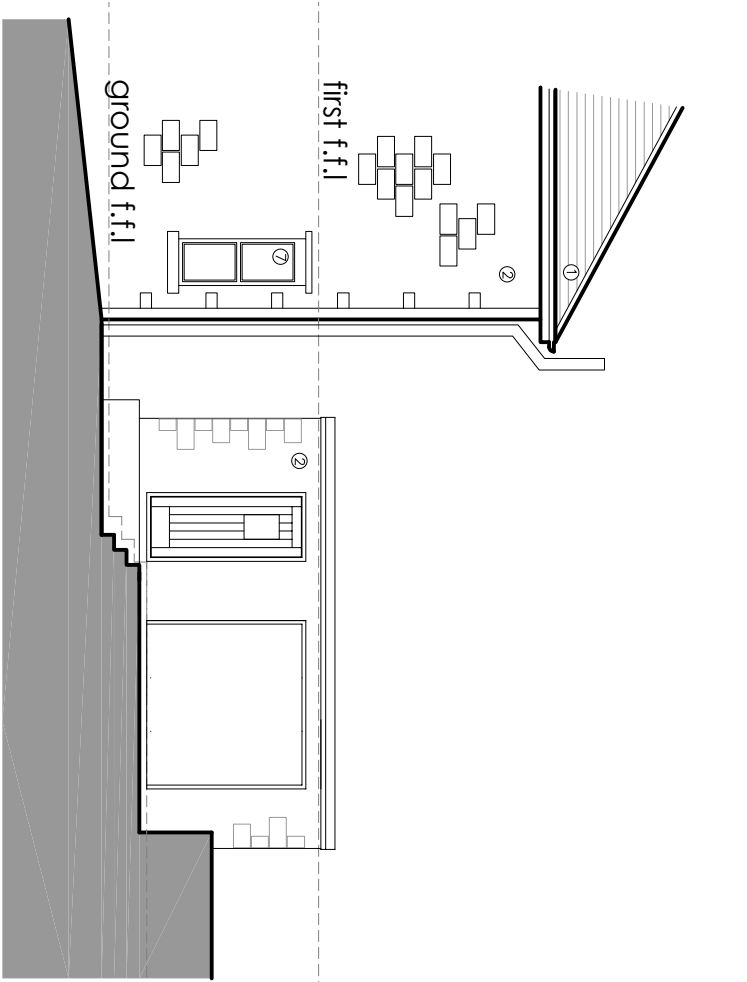


existing north east side elevation (1)

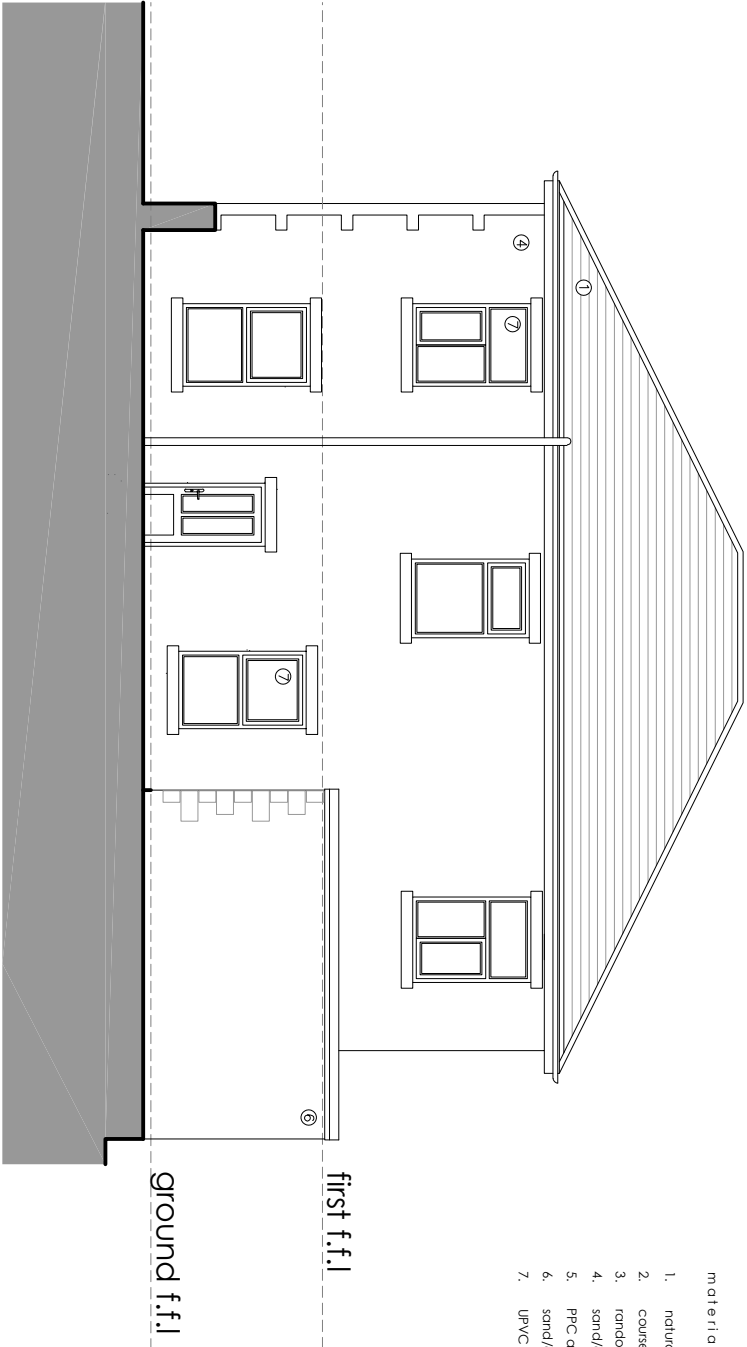

existing north west rear elevation (2)

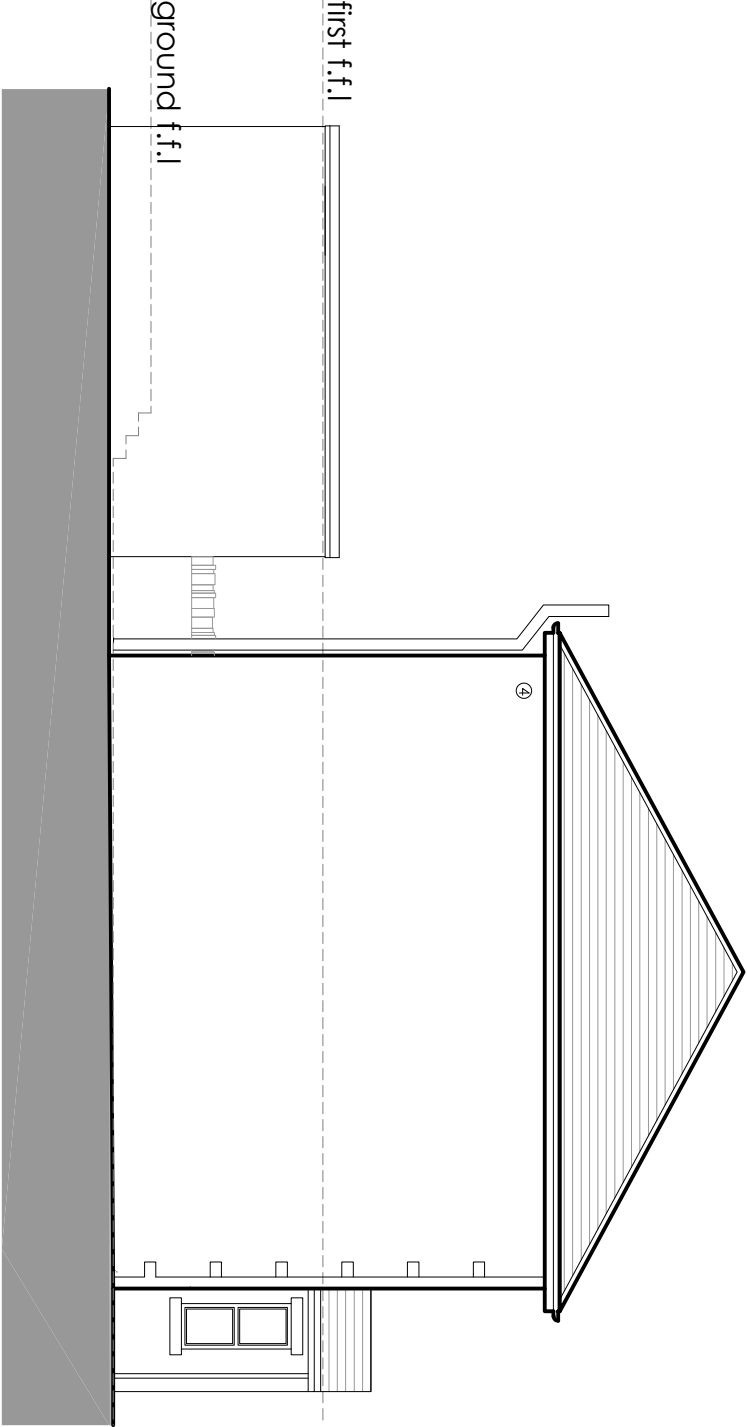


existing south west side elevation (3)

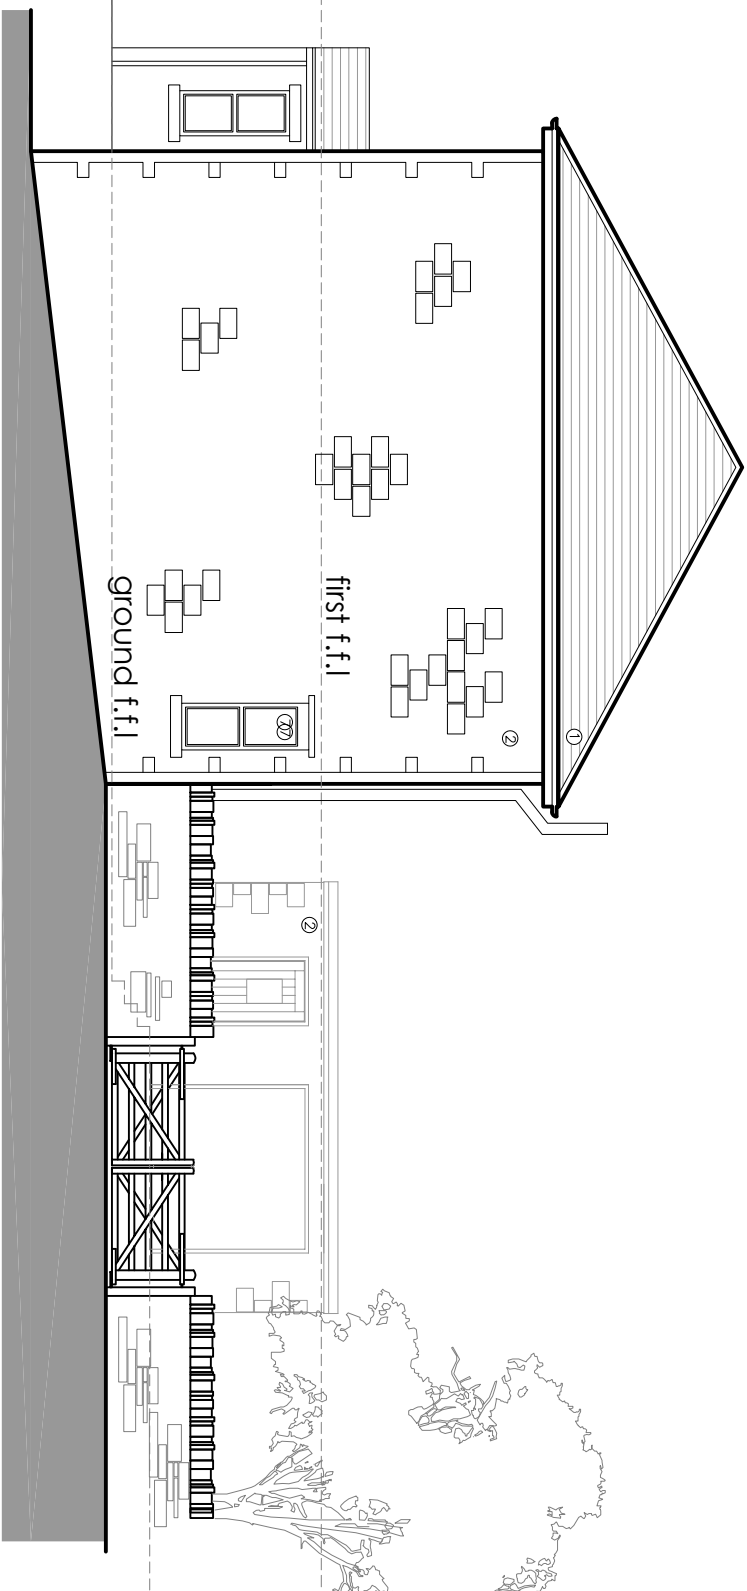

existing street scene

- materials
1. natural blue/grey slate
 2. coursed natural local stone
 3. random coursed natural stone
 4. sand/cement render
 5. PPG aluminium doors
 6. sand/cement render
 7. UPVC windows

 

© Annee Architects Ltd 2020 | This Drawing is to be used in conjunction with all other project associated drawings and documents. Do not rely on this drawing. Report all errors, omissions and discrepancies to drawing officer prior to construction or installation. This drawing is copyrighted and is the property of Annee Architects Ltd.

q+w+q architects The Annee Lowerfold Farm Oswaldtwistle Lancs BB54GA Architects Registration Board Private Residential Housing Commercial Conservation Domestic Tel: 01254 485848 Email: info@q+w-architects.com Web: www.q+w-architects.com		Client MR & MRS LAWRENSON-SHARPLES	Scale 1:100	Sheet Size A3	Job Number 23-037	Drawn By AW	Checked AW
Project ABBEY HOUSE WORSTON		Drawing Title EXISTING ELEVATIONS	Drawing Status PLANNING		Drawing Number PL04	Revision	Final Issue