
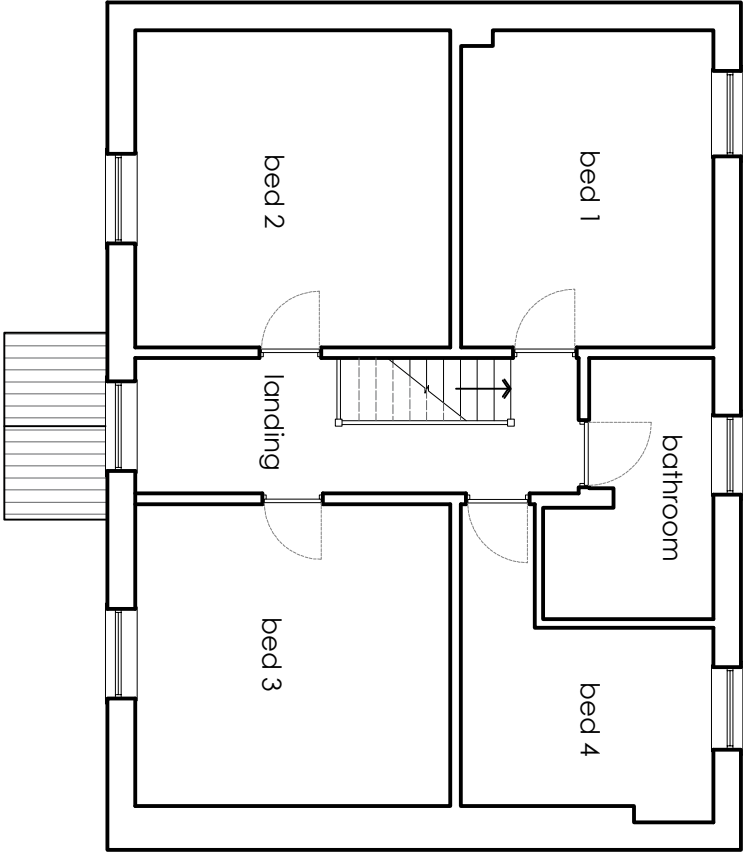
 


existing first floor plan

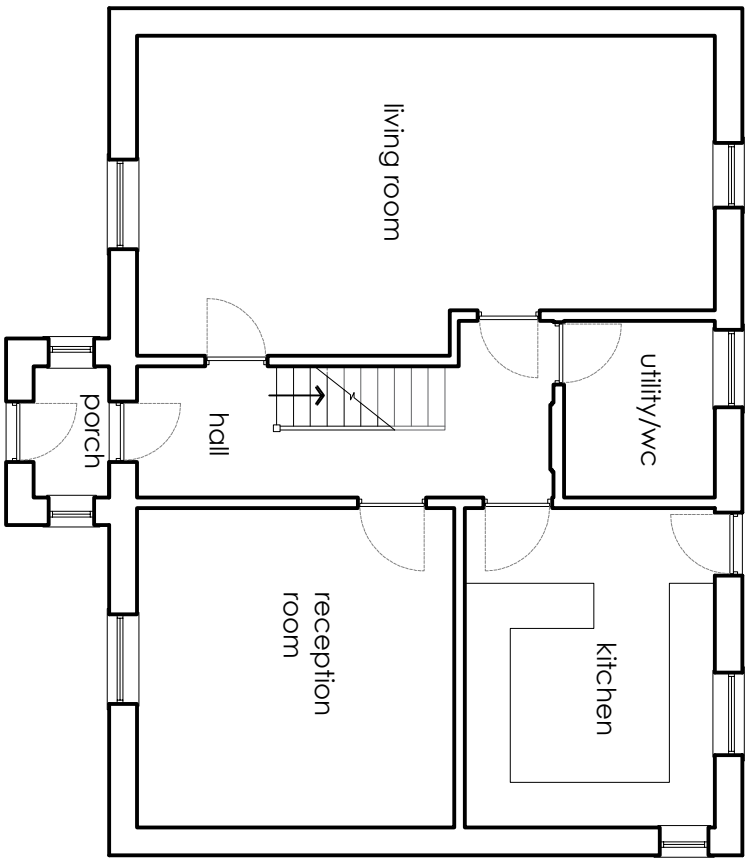

existing ground floor plan

q+w+q architects The Annece Lowerfold Farm Oxwoldwistle Leeds LS54QA Architects Registration Board Private Residential Housing Commercial Conservation Domestic Tel: 01254 485848 Email: info@q+w-architects.com Web: www.q+w-architects.com		Client MR & MRS LAWRENSON-SHARPLES		Scale 1:100	Sheet Size A3	Job Number 23-037	Drawn By AW	Checked AW
Project ABBEY HOUSE WORSTON		Drawing Title EXISTING FLOOR PLANS		Drawing Status PLANNING		Drawing Number PL03	Revision -	First Issue -

©q+w architects Ltd 2020 | This Drawing is to be used in conjunction with all other project associated drawings and information. Drawings form this drawing. Report all errors, omissions and discrepancies to drawing officer prior to construction or modification. This drawing is copyrighted and is the property of q+w architects. N/A