



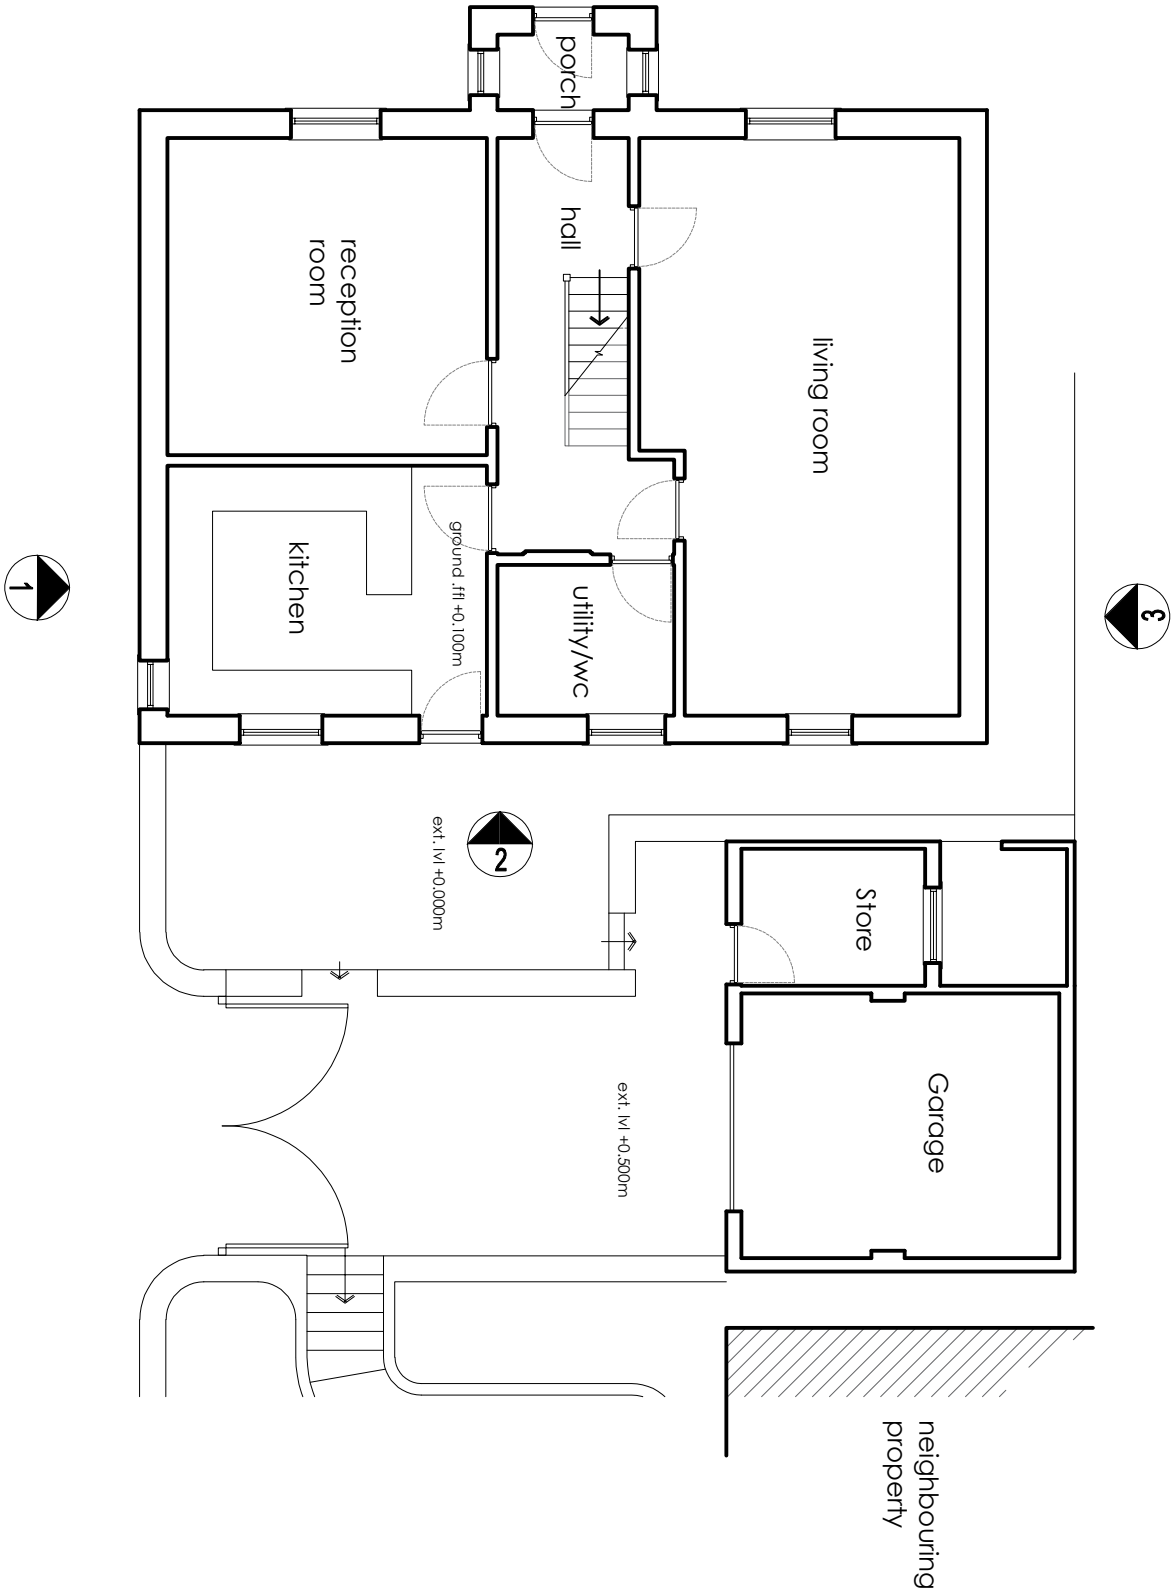

existing site plan

 

©2020 QW+Q architects Ltd 2020 This Drawing is to be used in conjunction with all other project associated drawings and information. Drawings form this drawing. Report all errors, omissions and discrepancies to drawing officer prior to construction or modification. This drawing is copyrighted and is the property of QW+Q architects. N/A

QW+Qarchitects The Annece Lowerfold Farm Oswaldtwistle Lancs BB540AA Architects Registration Board Private Residential Housing Commercial Conservation Domestic Tel: 01254 485848 Email: info@qw-architects.com Web: www.qw-architects.com		Client MR & MRS LAWRENSON-SHARPLES	Scale 1:100	Sheet Size A3	Job Number 23-037	Drawn By AW	Checked AW
Project ABBEY HOUSE WORSTON		Drawing Title EXISTING SITE PLAN	Drawing Status PLANNING		Drawing Number PL02	Revision -	First Issue -