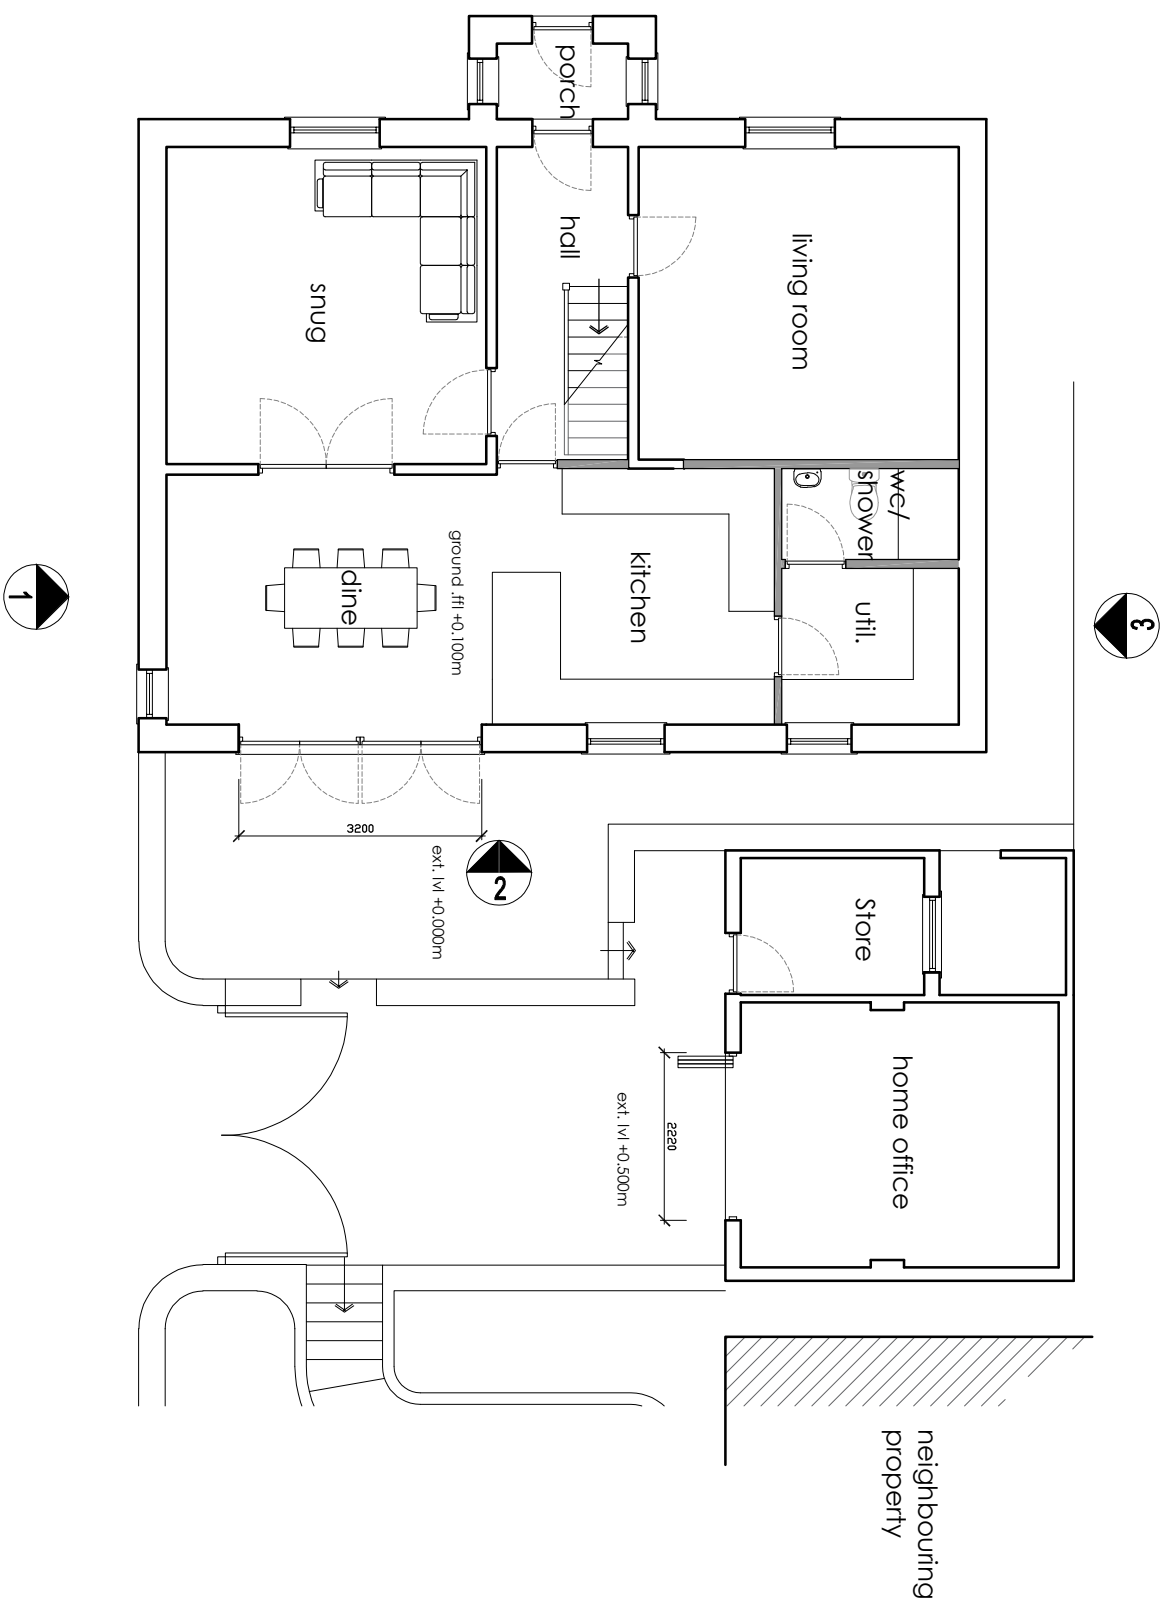


proposed ground floor plan

qvw+q architects The Annex Lowerfield Farm Oswaldtwistle B550AA  Architects Registration Board Private Residential Housing Commercial Conservation Domestic Tel: 017524 485848 Email: info@qw-architects.com Web: www.qw-architects.com	Client	MR & MRS LAWRENSON-SHARPLES			
	Project	ABBAY HOUSE WORSTON			
	Drawing Title	PROPOSED GROUND FLOOR PLAN			
	Drawing Sheet	A3			
	Job Number	23-037			
	Drawing Number	PLO5			
Drawn By	AW		Revision		
Checked	AW		Final Issue		