
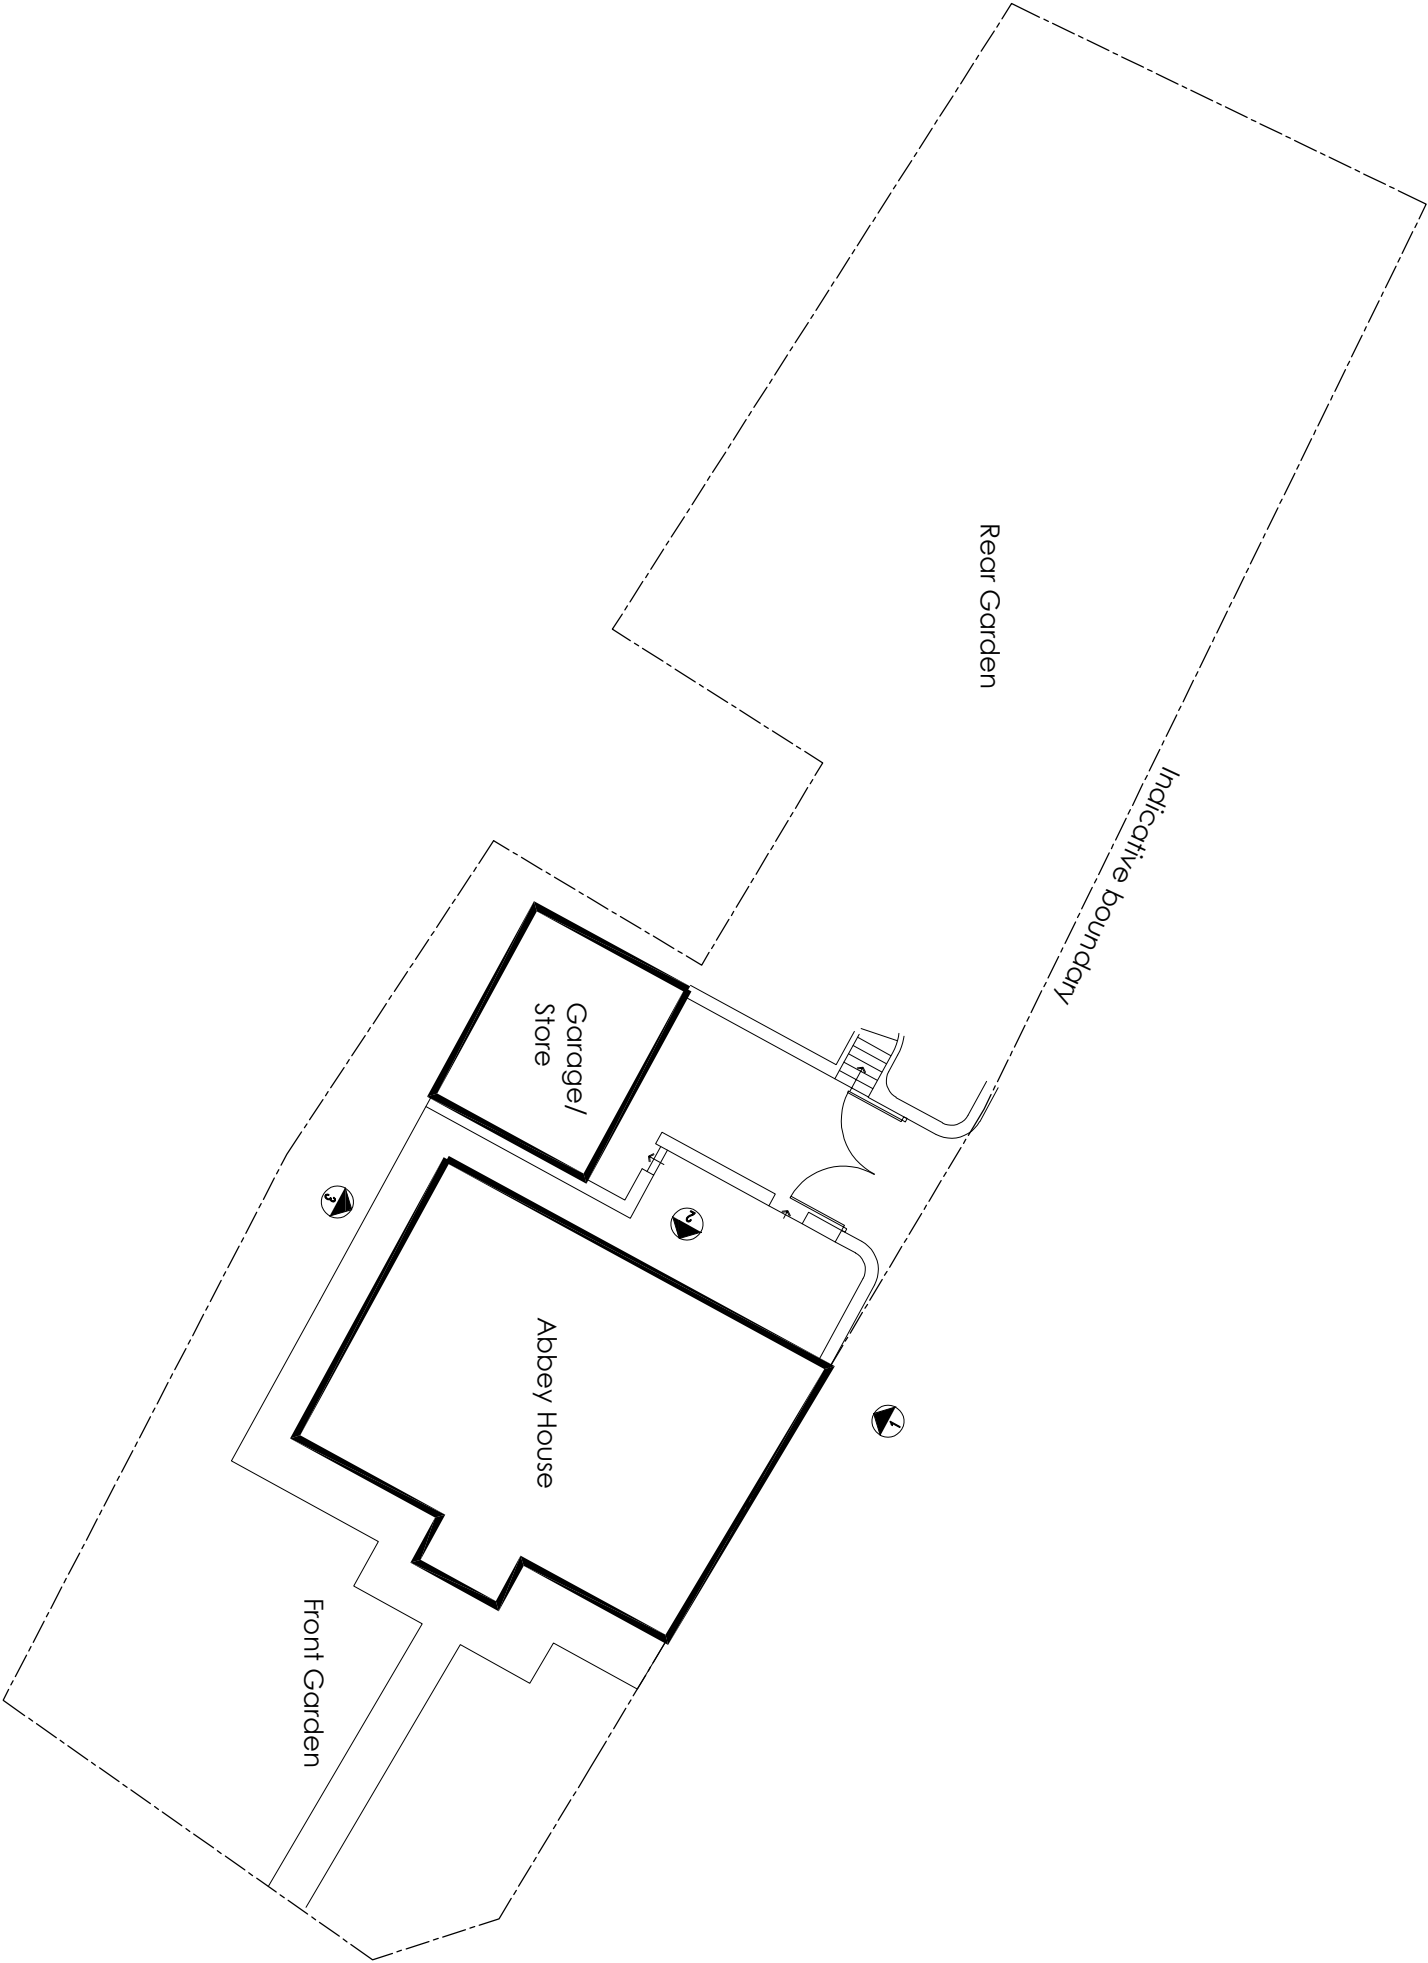


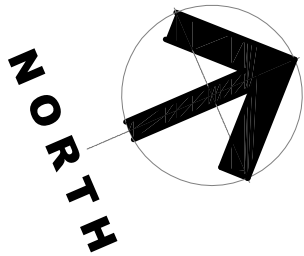

© Jones Architects Ltd 2020 This Drawing is to be used in conjunction with all other project associated drawings and information. Drawings form this drawing. Report all errors, omissions and discrepancies to drawing officer prior to construction or modification. This drawing is copyrighted and is the property of Jones Architects Ltd

q+w+c architects The Annex Lowerfold Farm Oxwoldwistle Lancs BB540A Private Residential Housing Commercial Conservation Domestic Tel: 01254 485848 Email: info@q+w+architects.com Web: www.q+w+architects.com ARB Architects Registration Board				Client MR & MRS LAWRENSON-SHARPLES		Scale 1:200	Sheet Size A3	Job Number 23-037	Drawn By AW	Checked AW
Project ABBEY HOUSE WORSTON				Drawing Title PROPOSED SITE PLAN		Drawing Status PLANNING		Drawing Number PL07	Revision	First Issue -