




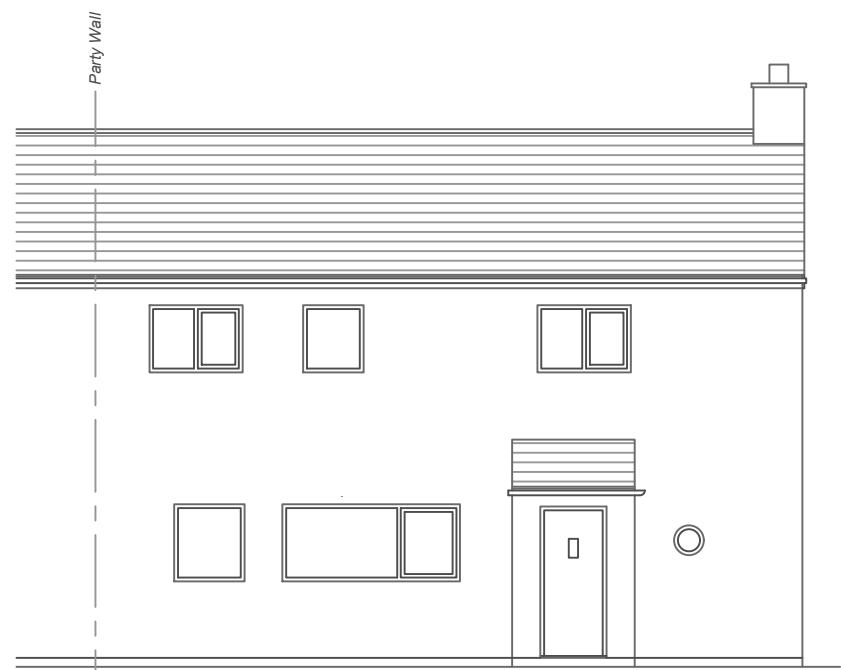


Front Elevation

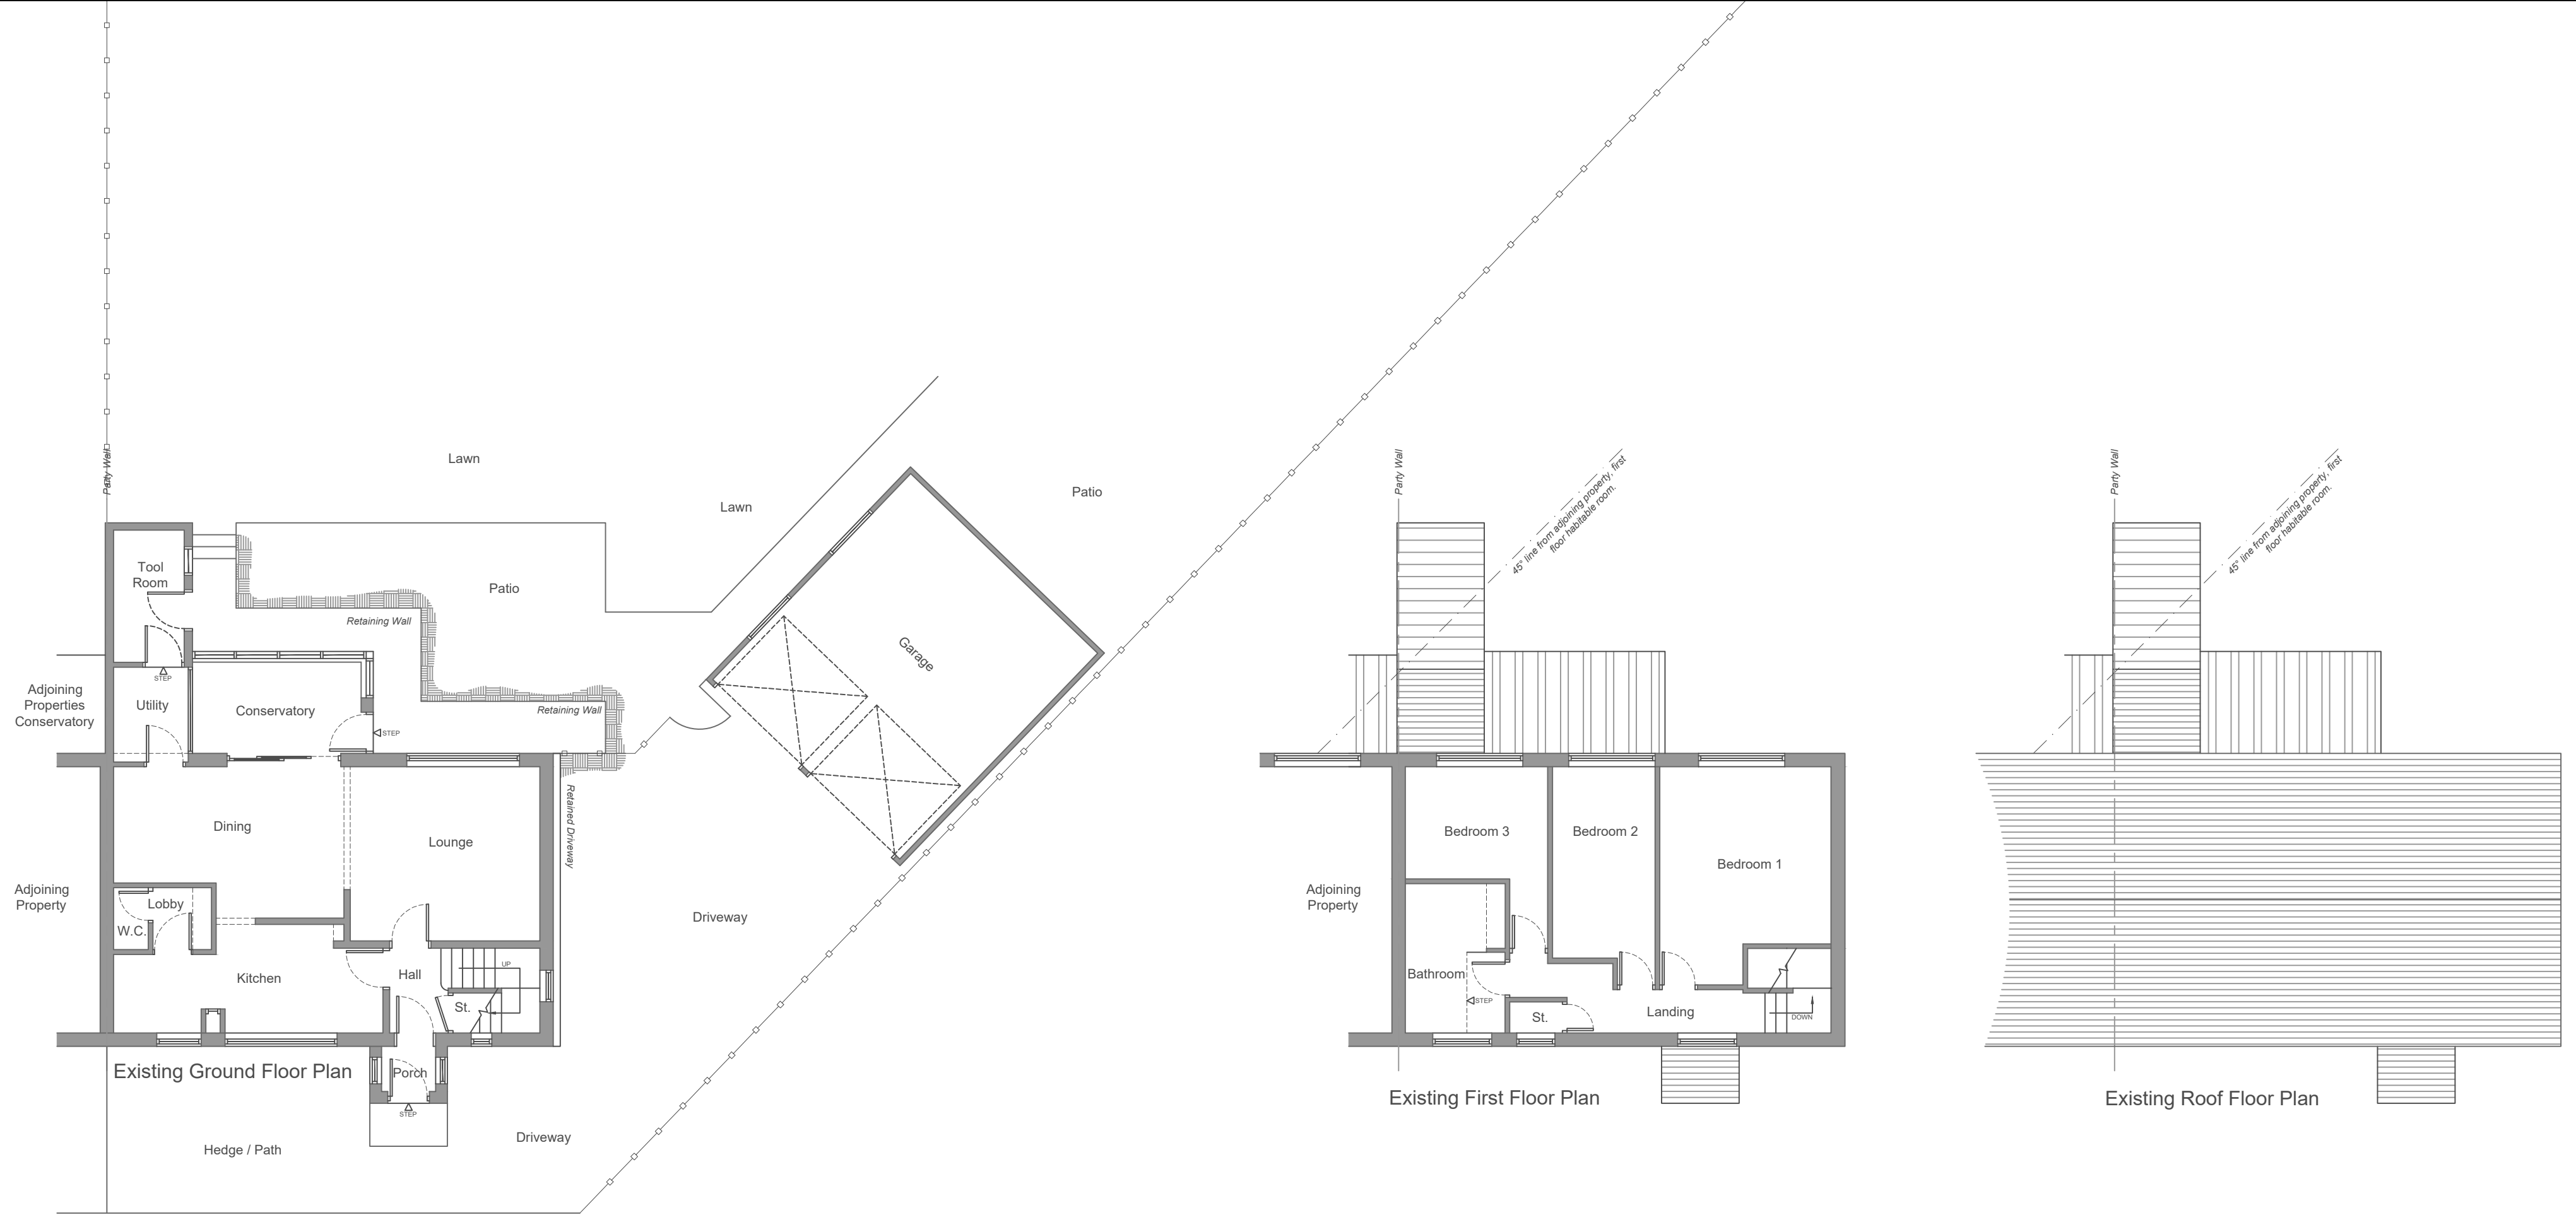



Side Elevation (Driveway)

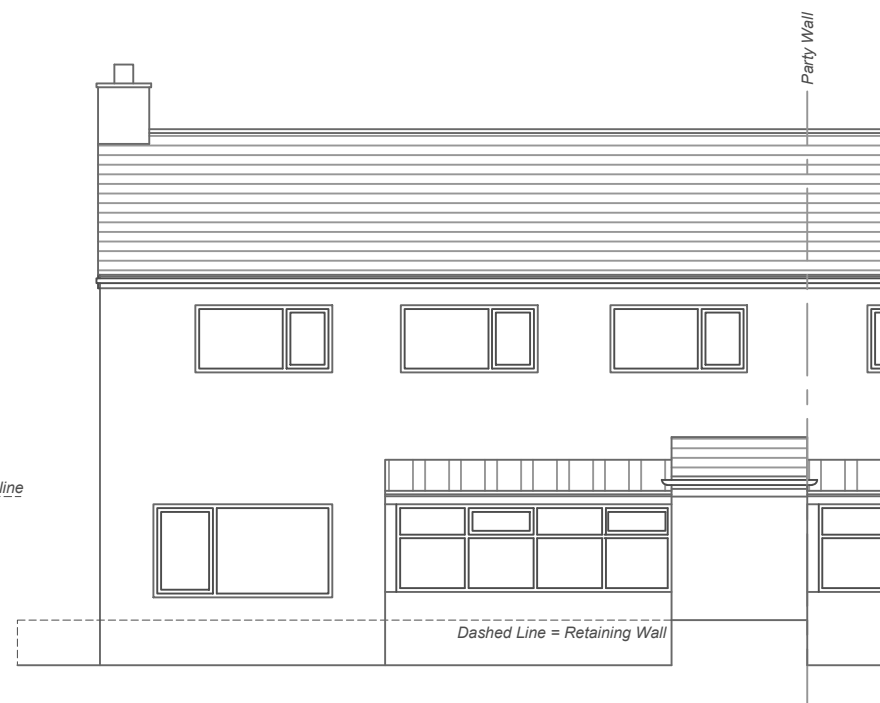


Rear Elevation

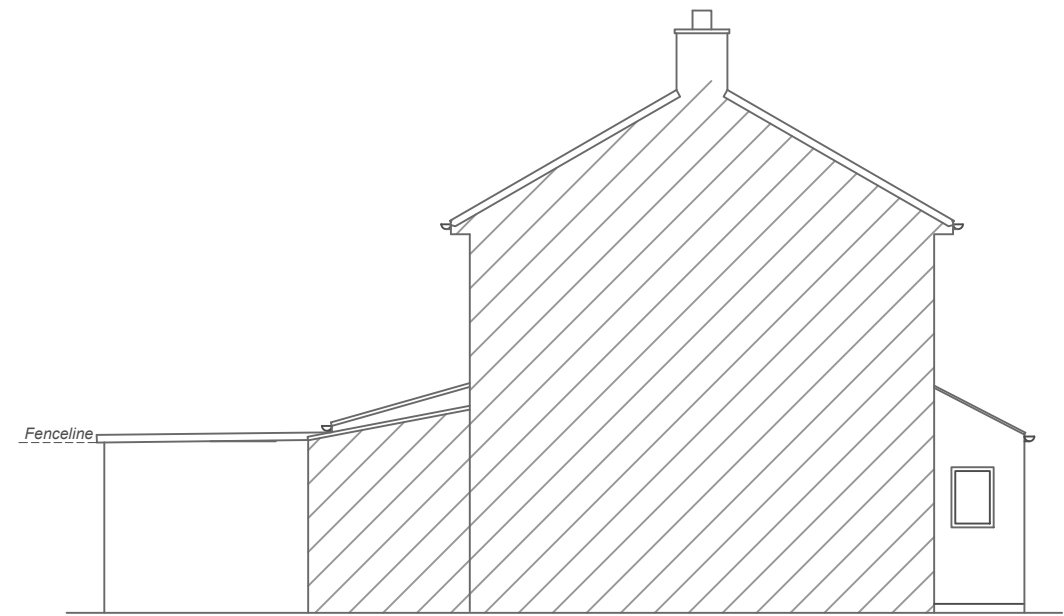

Side Elevation (Adjoining Property)

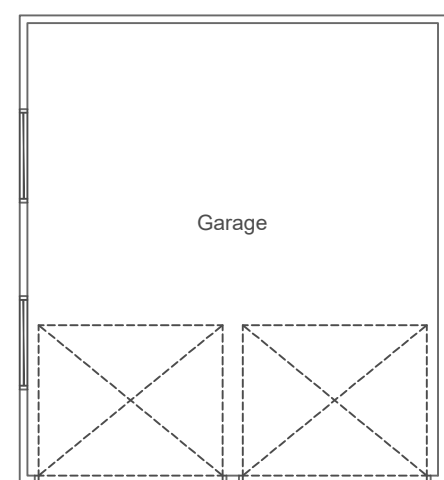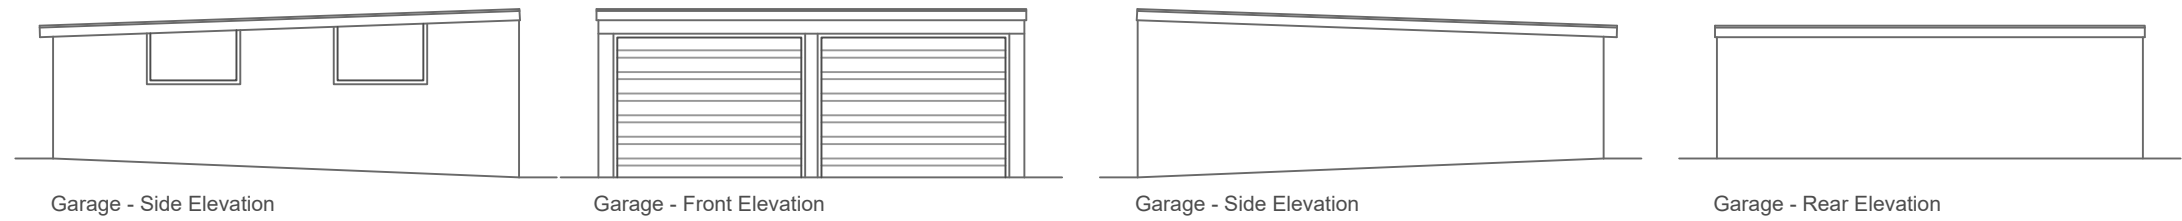

Garage - Existing Floor Plan

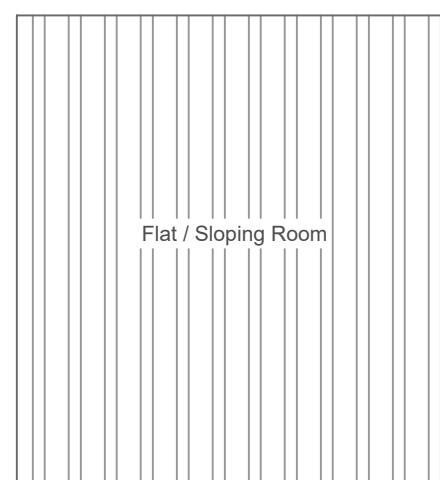

Garage - Existing Roof Plan

Rev	Description	Date
-----	-------------	------

AGENT:
Alex Fowler
alexfowler14@gmail.com
07825 940 453

ALEX FOWLER

Project Address:
15 Billington Gardens,
Billington,
Clitheroe
BB7 9LU

Project
Extensions & Alterations

Drawing Title
Existing Floor Plans & Elevations

Scale	Size	Date
1:100	A1	July 2023

Drawing Number	Revision
AF.23.07 - 02	-