



GARDEN ROOM

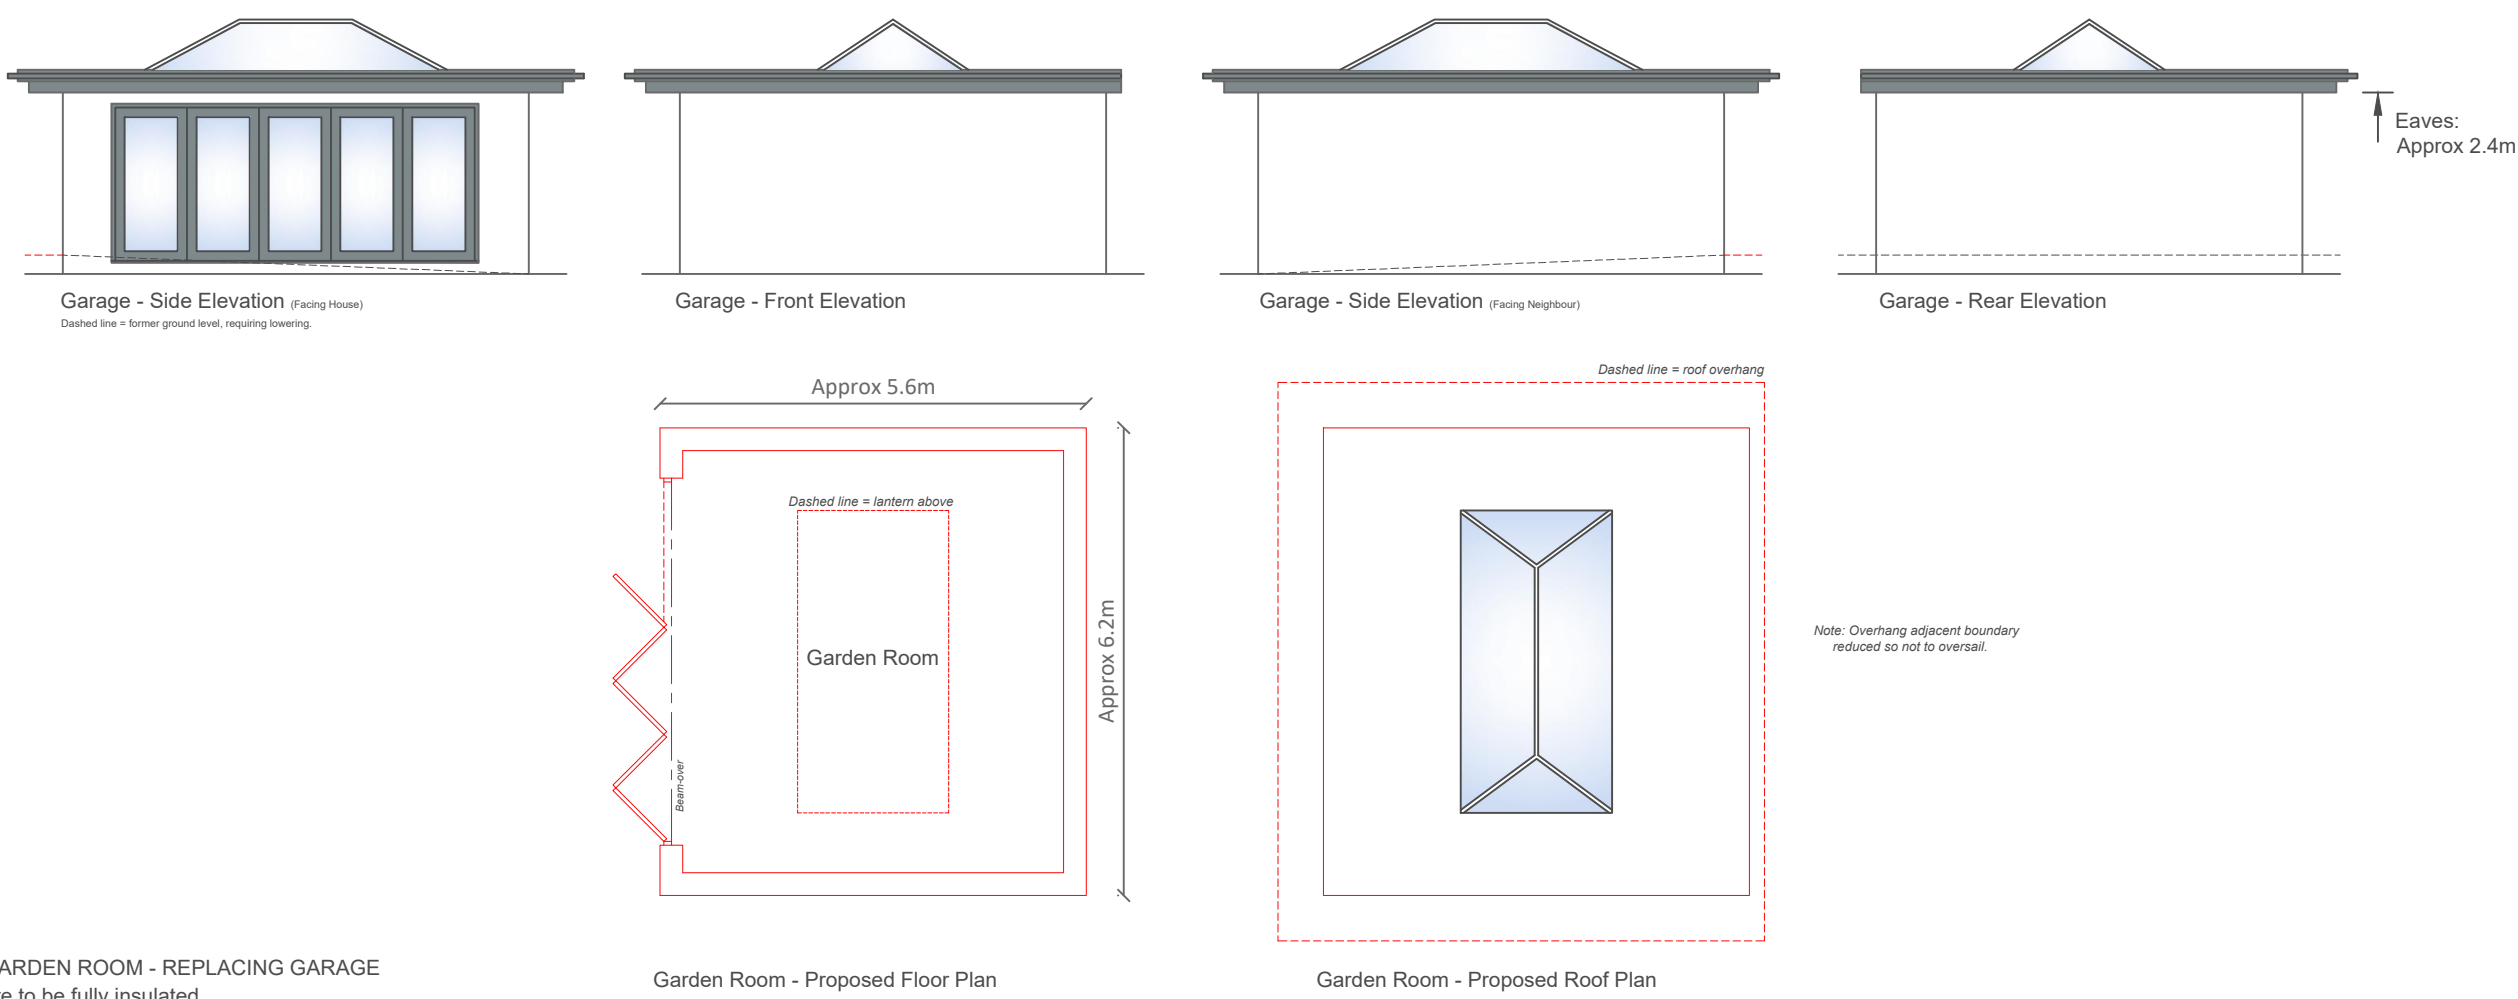

GARDEN OFFICE

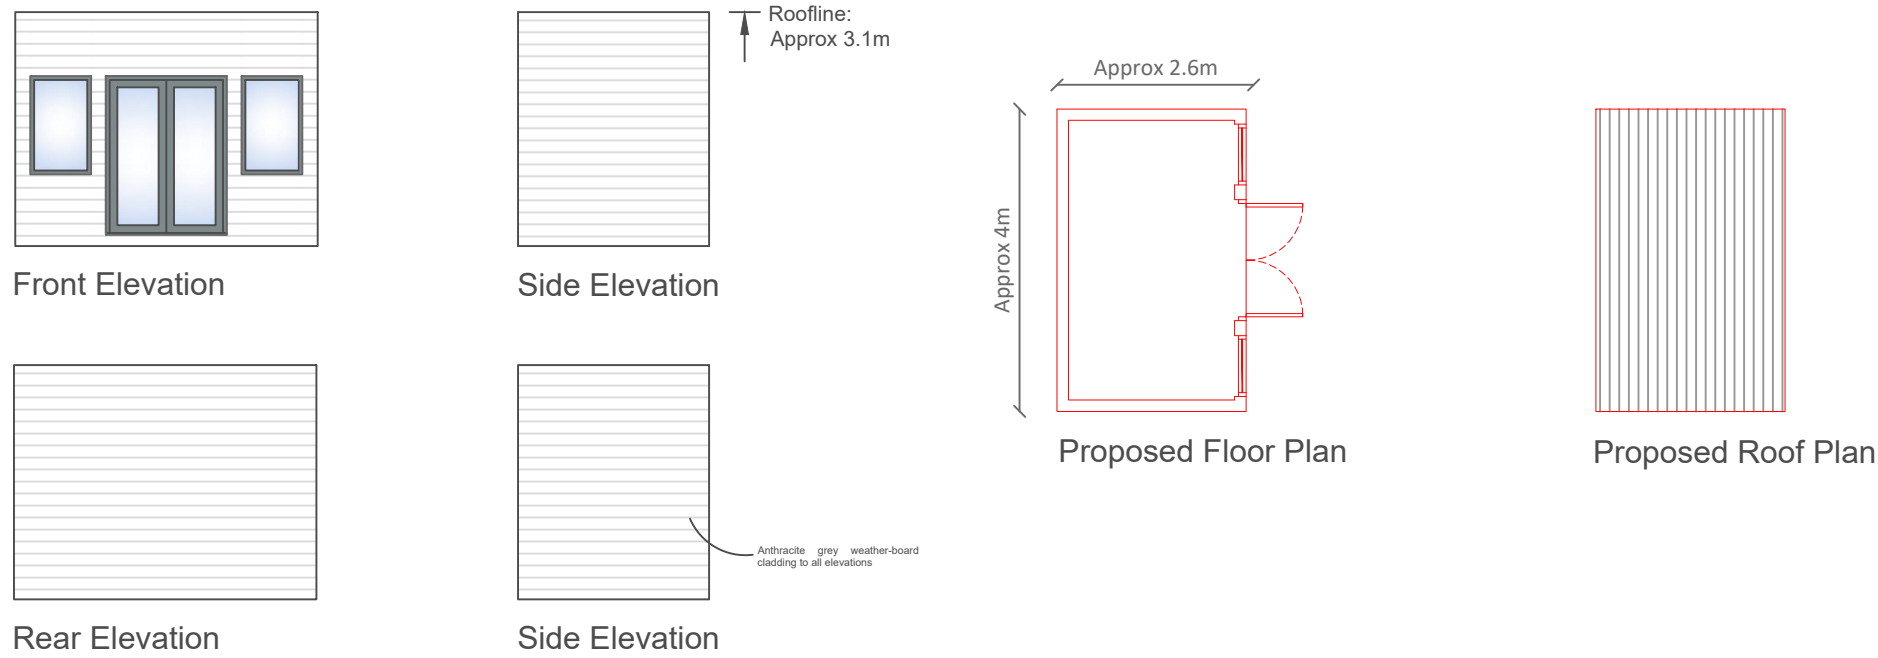

AGENT:
Alex Fowler
alexfowler14@gmail.com
07825 940 453

ALEX FOWLER

Project Address:
15 Billington Gardens,
Billington,
Clitheroe
BB7 9LU

Project
Extensions & Alterations

Drawing Title
Proposed Floor Plans & Elevations

Scale Size Date
1:100 A1 July 2023

Drawing Number Revision
AF.23.07 - 03 -