




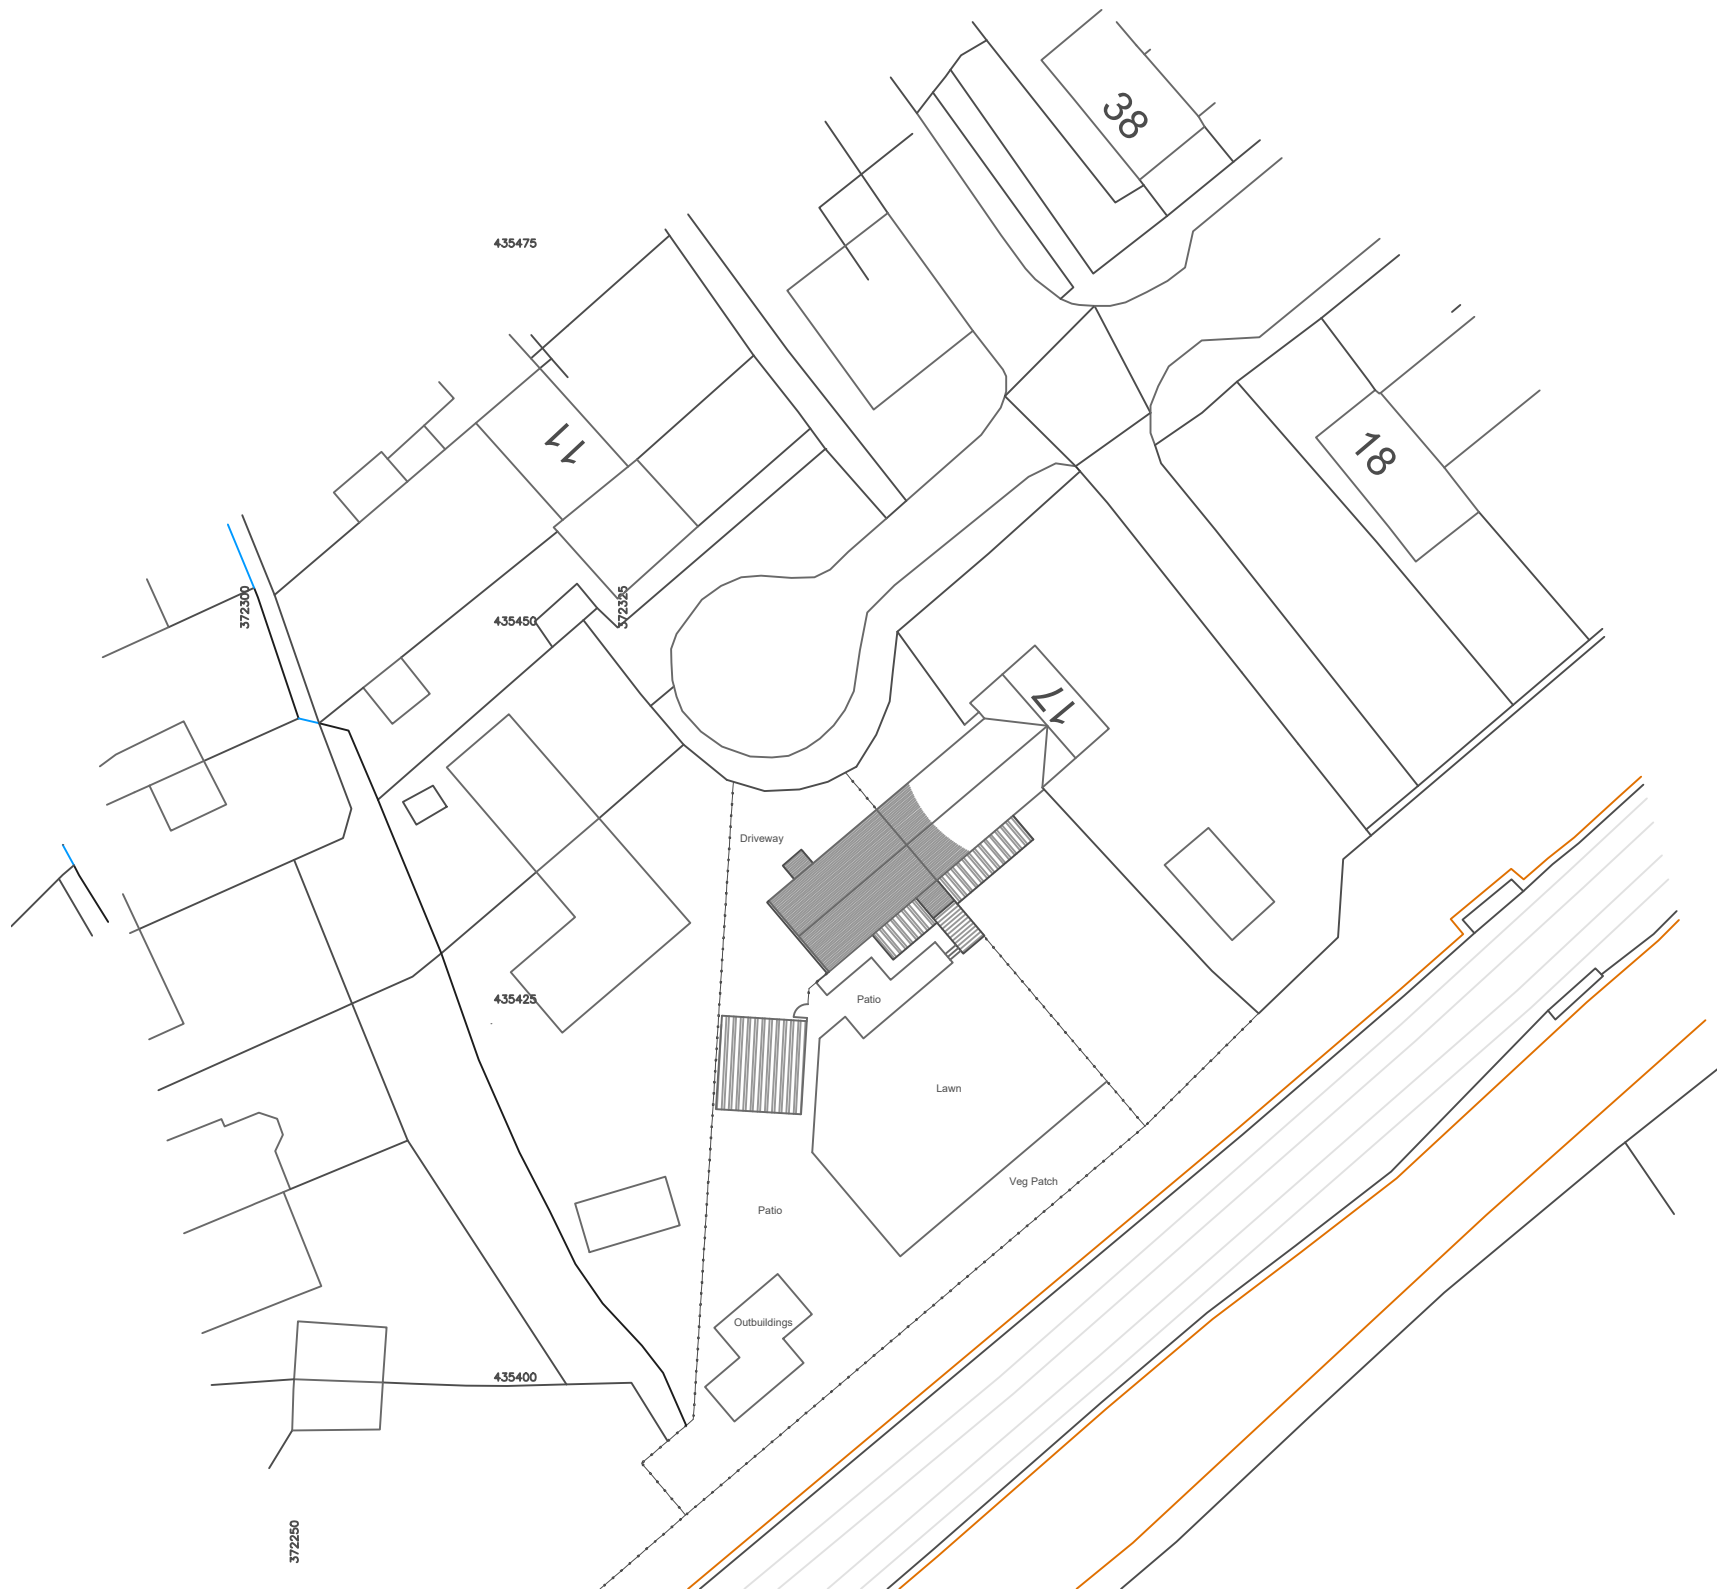


EXISTING SITE PLAN - SCALE 1:500

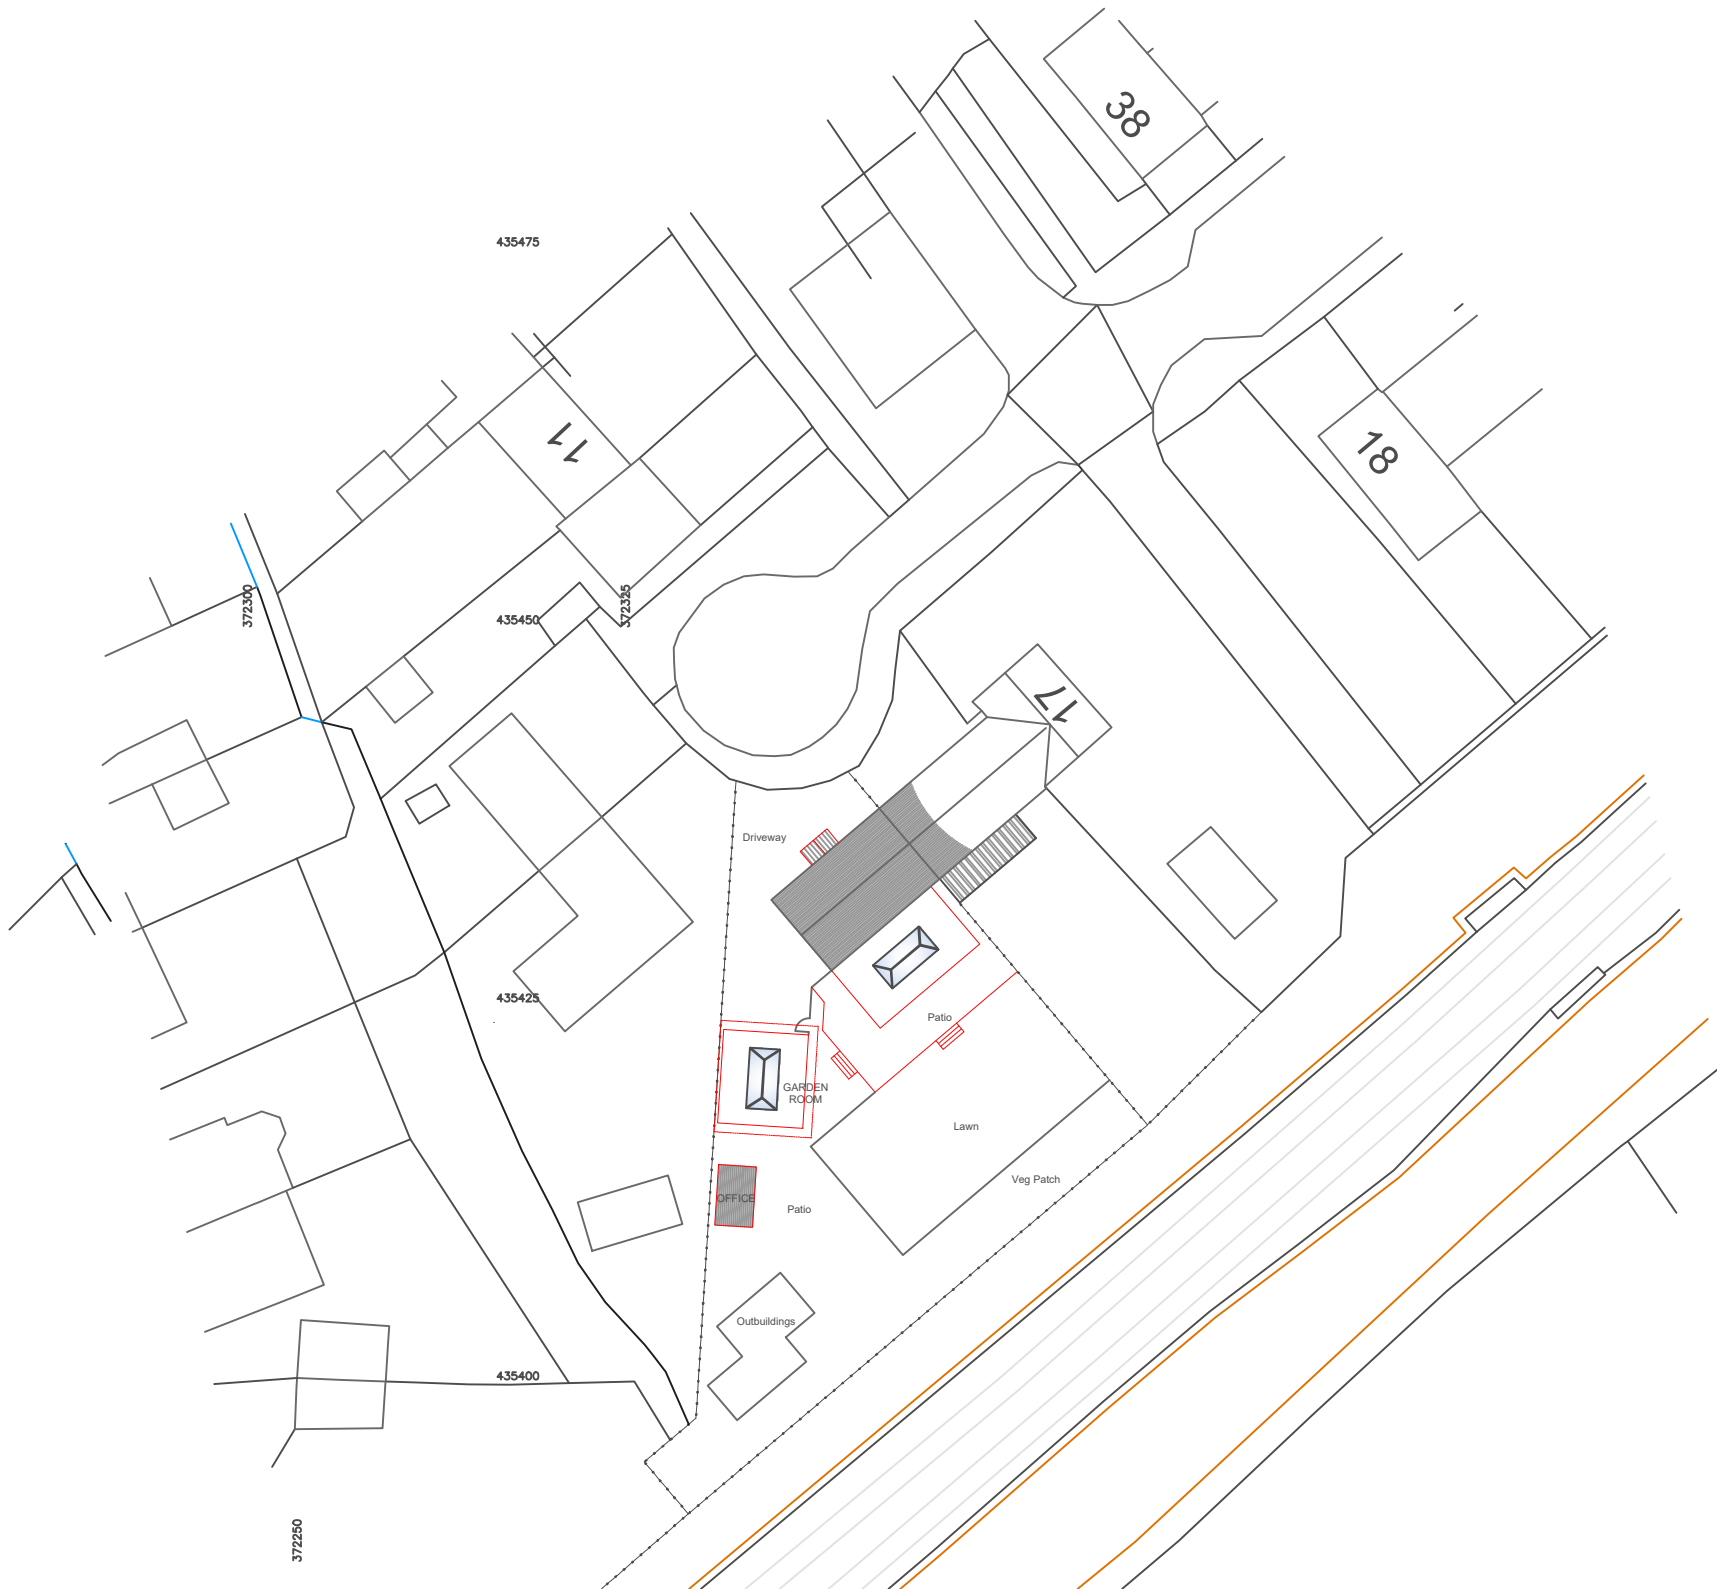

PROPOSED SITE PLAN - SCALE 1:500

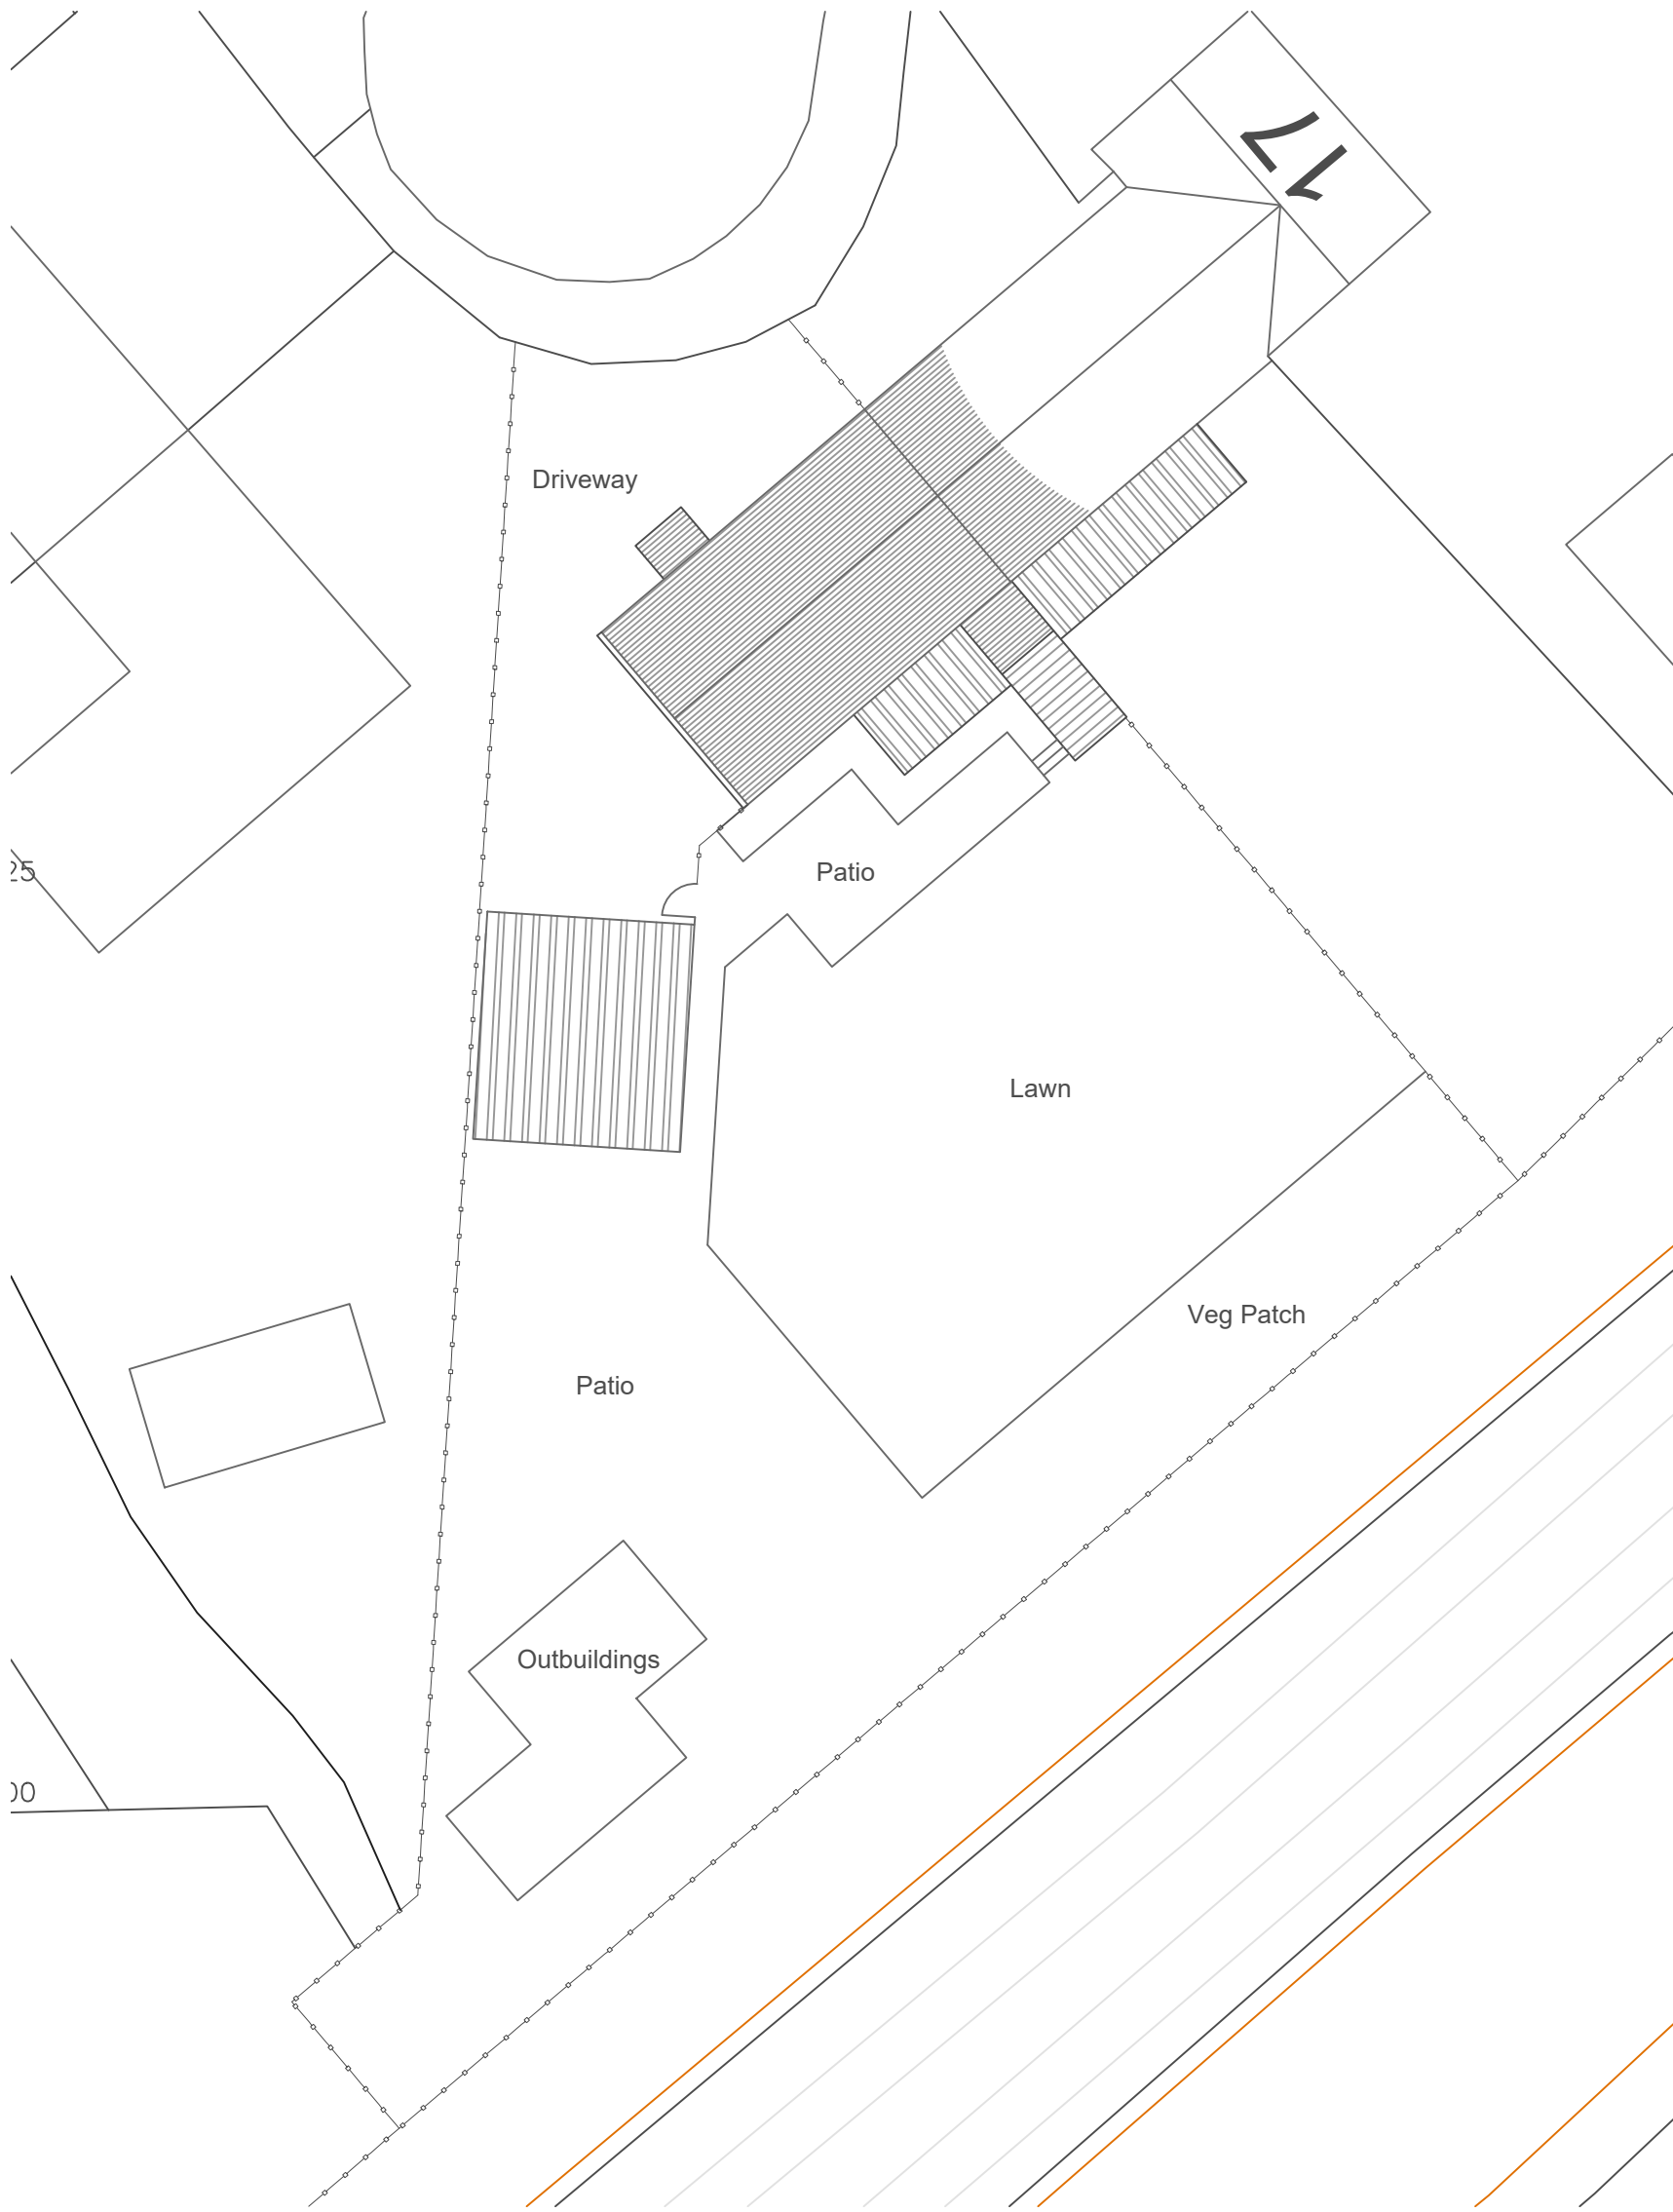

EXISTING SITE PLAN - SCALE 1:200

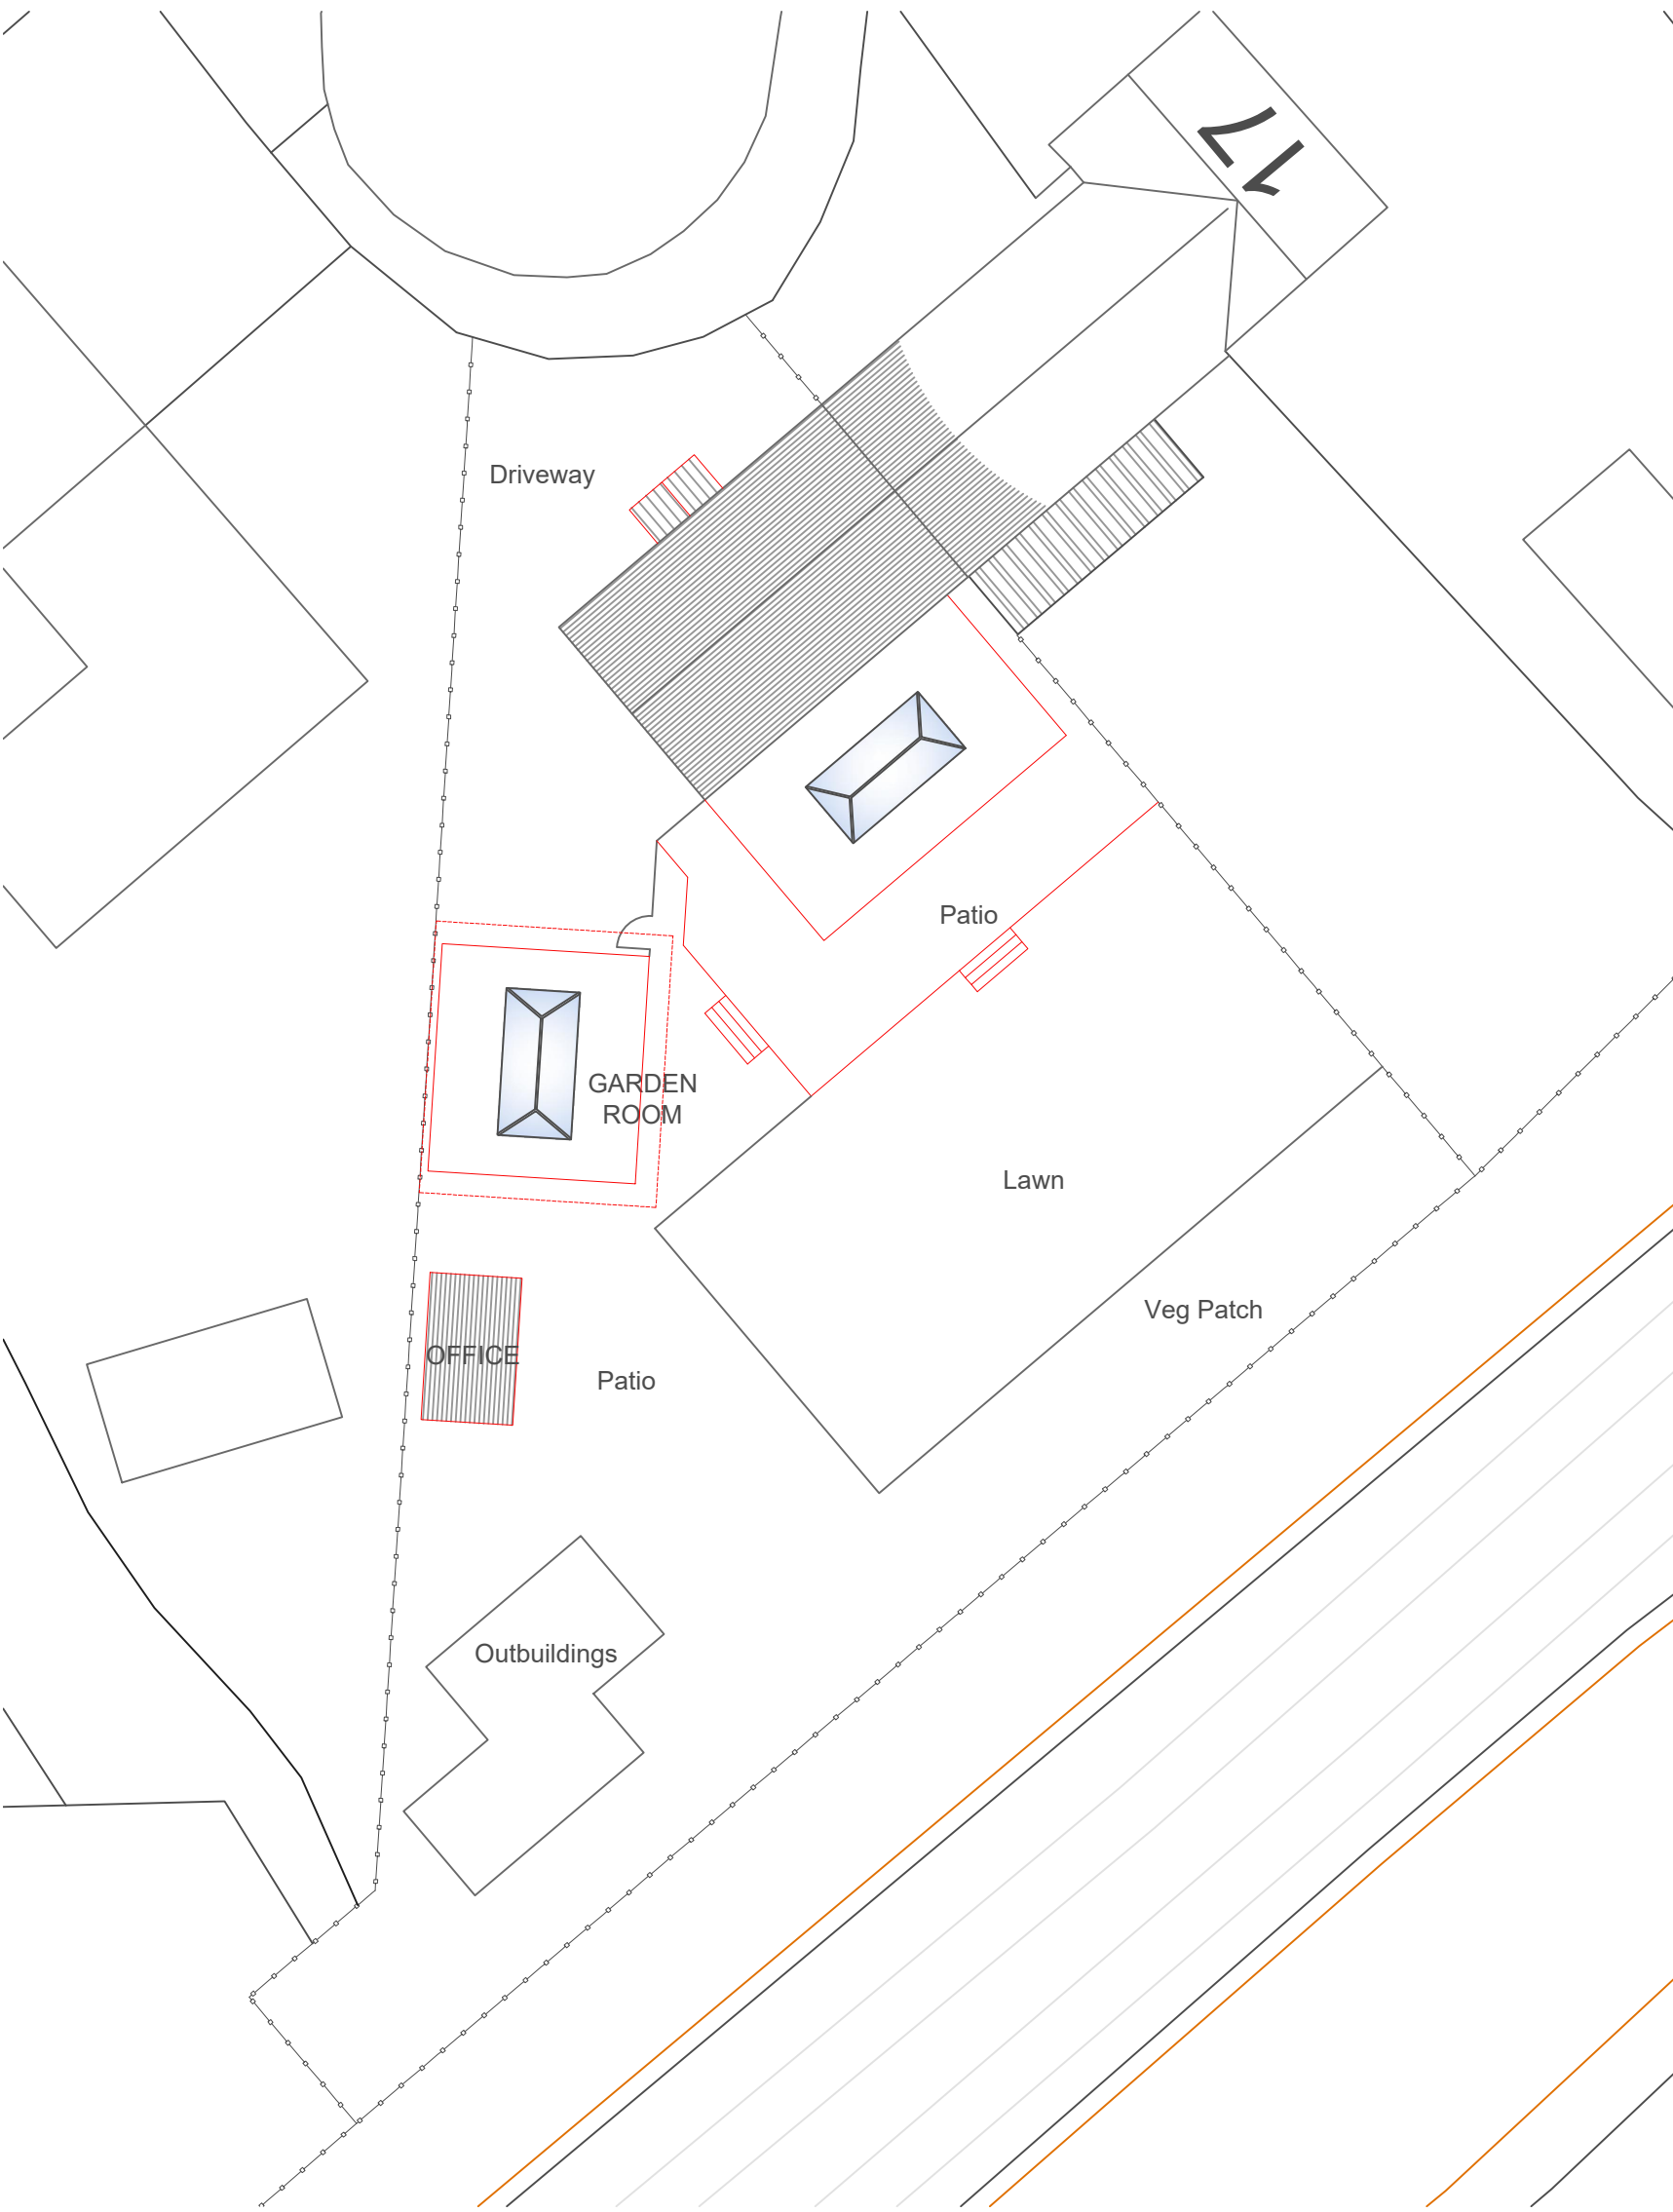

PROPOSED SITE PLAN - SCALE 1:200

