




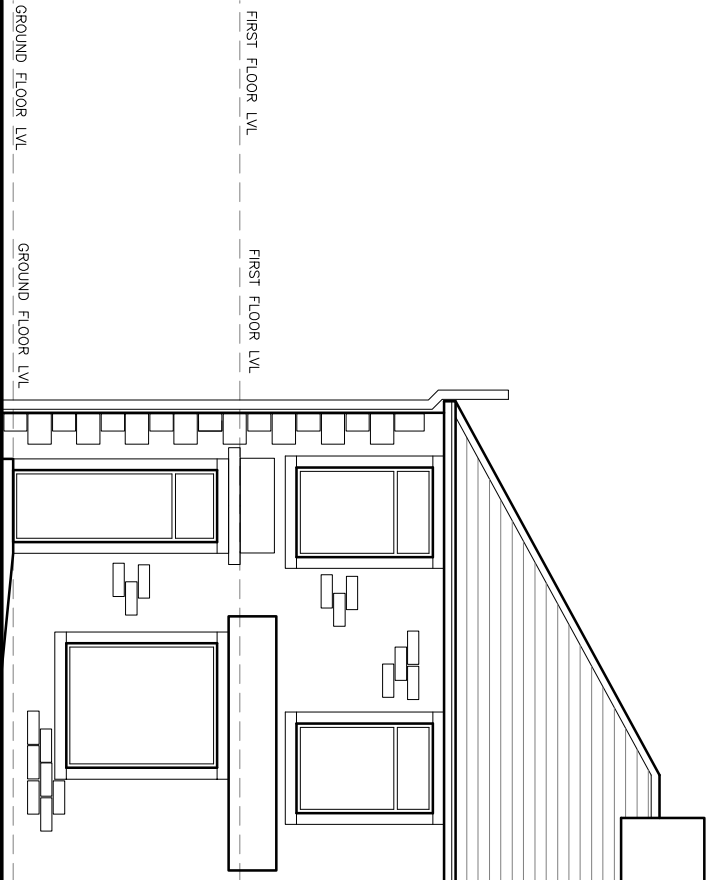

EXISTING FRONT ELEVATION (1)

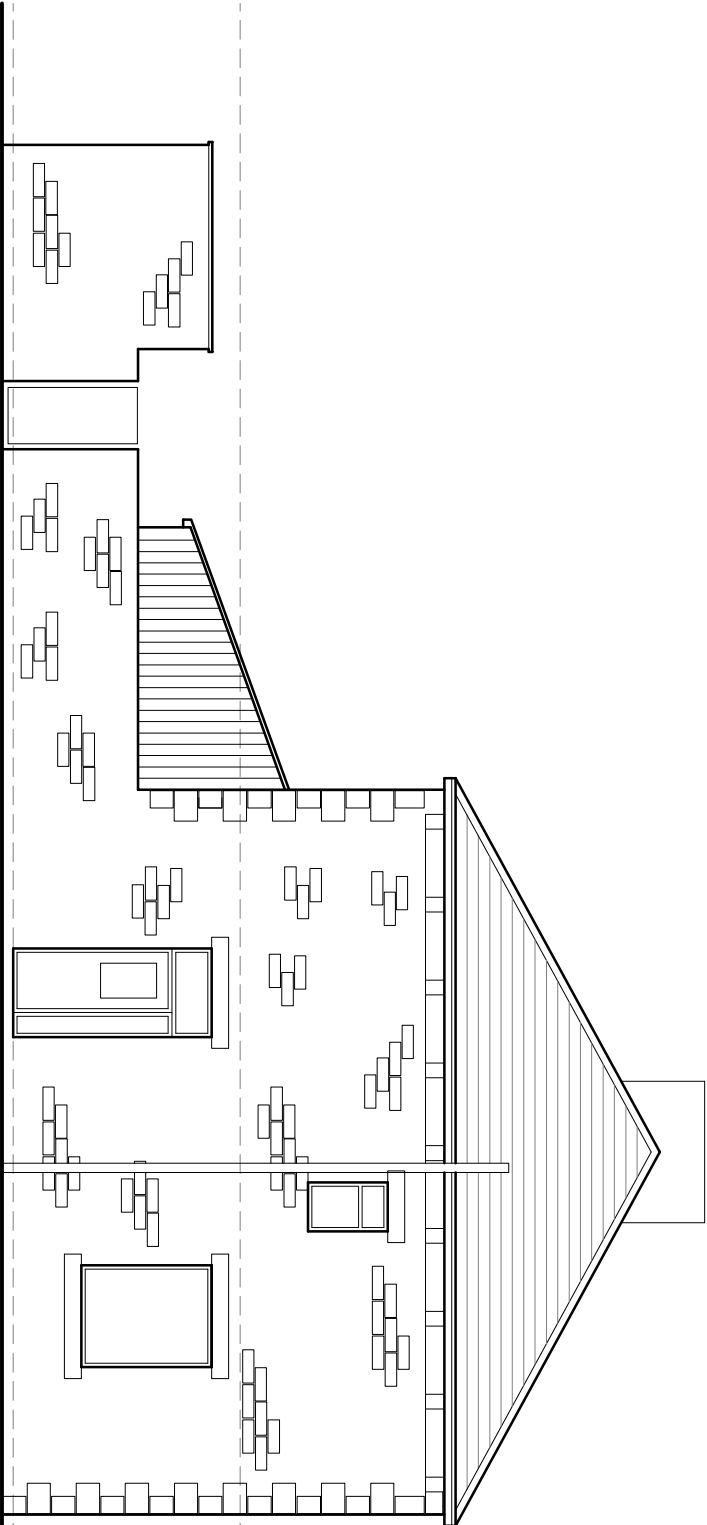

EXISTING SIDE ELEVATION (2)

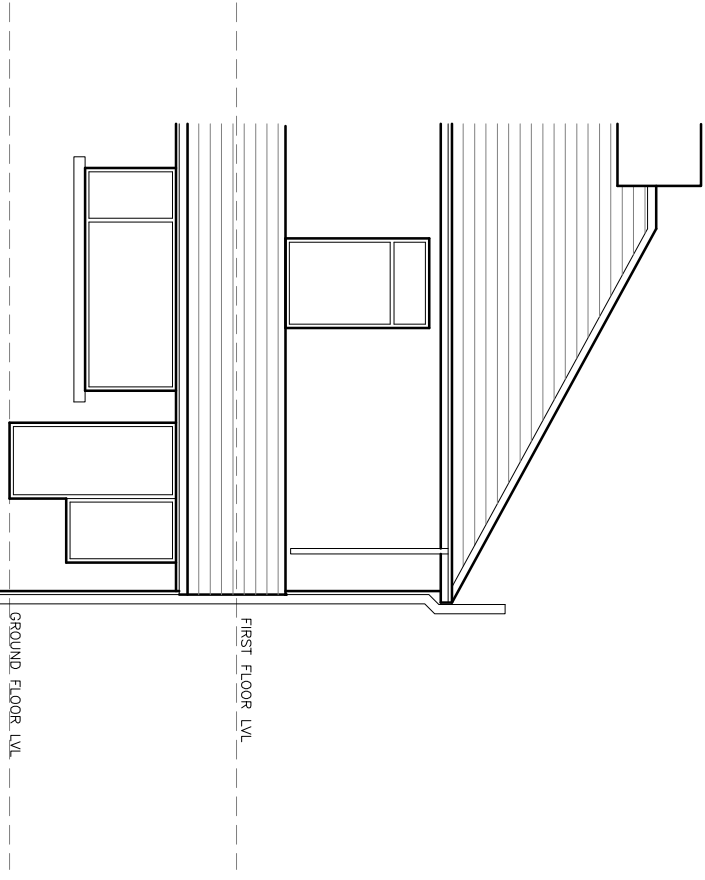

EXISTING REAR ELEVATION (3)

©2023 QW+Q architects Ltd 2023 | This Drawing is to be used in conjunction with all other project associated drawings and documents. Do not scale from this drawing. All dimensions and details are to be confirmed with the client prior to construction or finalisation. This drawing is copyright of the property of QW+Q architects, Ltd.

QW+Q architects The Annex Lowerfold Farm Oswoldtwistle B354DA Tel: 01254 483648 Email: info@qw-architects.com Web: www.qw-architects.com Private Residential Housing Commercial Conservation Domestic Architects Registration Board	Client	MR_S_PATEL	Scale	1:100	Sheet Size	A3	Issued By	AW	Checked	AW
	Project	BILLINGTON_GENERAL_STORE 1_BONNY_GRASS_TERRACE	Drawing Title	EXISTING_ELEVATIONS	Drawing Status	PLANNING	Drawing Number	PL/04	Revision	-
									First Issue	SEPT_2023