



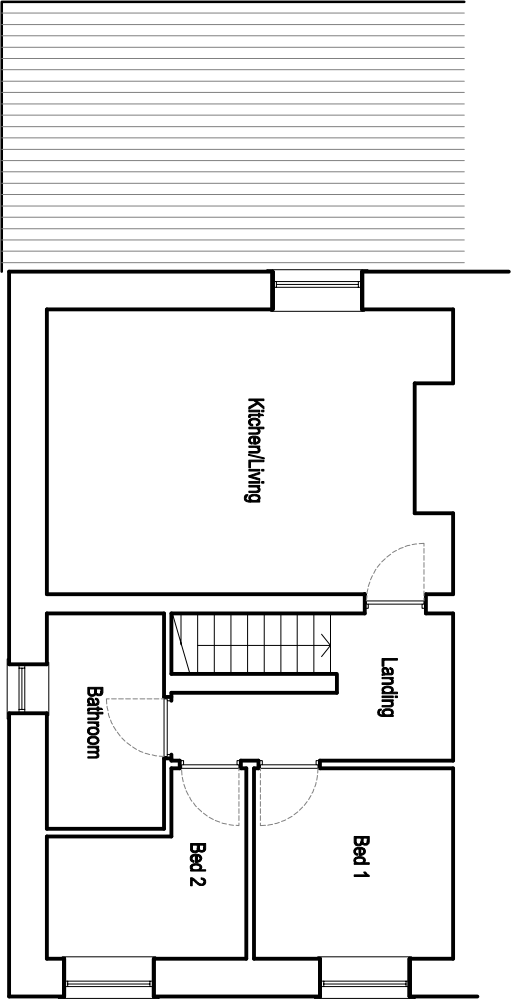

EXISTING (INDICATIVE) FIRST FLOOR PLAN

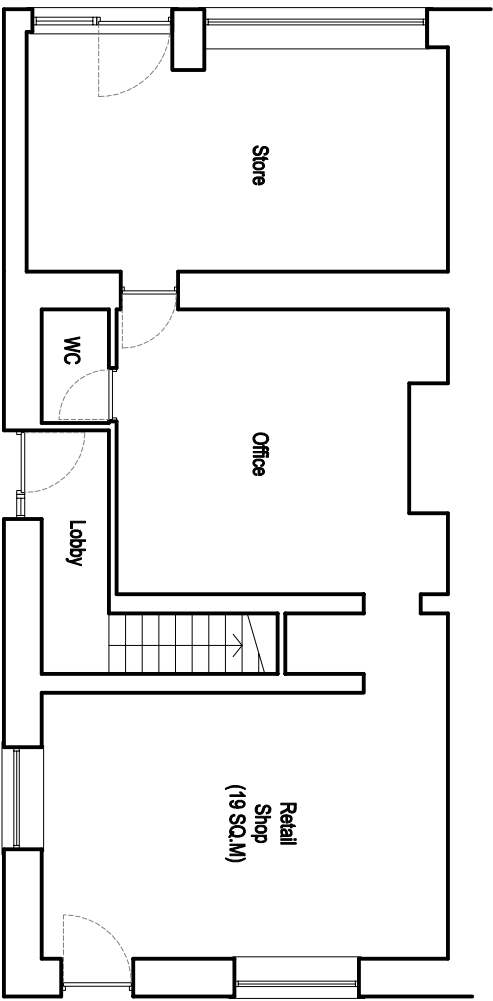

EXISTING GROUND FLOOR PLAN

qvw+q architects Private Residential Housing Commercial Conservation Domestic Tel: 01254 485848 Email: info@qvw-architects.com Web: www.qvw-architects.com The Annex Lowerfold Farm Oxwoldwistle BS54GA  Architects Registration Board			Client MR_S_PATEL		Scale 1:100	Sheet Size A3	Job Number 23-051	Drawn By AW	Checked AW
Project BILLINGTON_GENERAL_STORE 1_BONNY_GRASS_TERRACE			Drawing Title EXISTING_FLOOR_PLANS		Drawing Status PLANNING		Drawing Number PL/03	Revision -	Final Issue SEPT_2023

©qvw architects Ltd 2020 | This Drawing is to be used in conjunction with all other project associated drawings and information. Do not scale from this drawing. Reproduction of this drawing without written permission from qvw architects is prohibited. No liability is accepted for errors, omissions and discrepancies in drawing unless prior to construction or construction has begun. This drawing is copyright of the property of qvw architects, Ltd.