



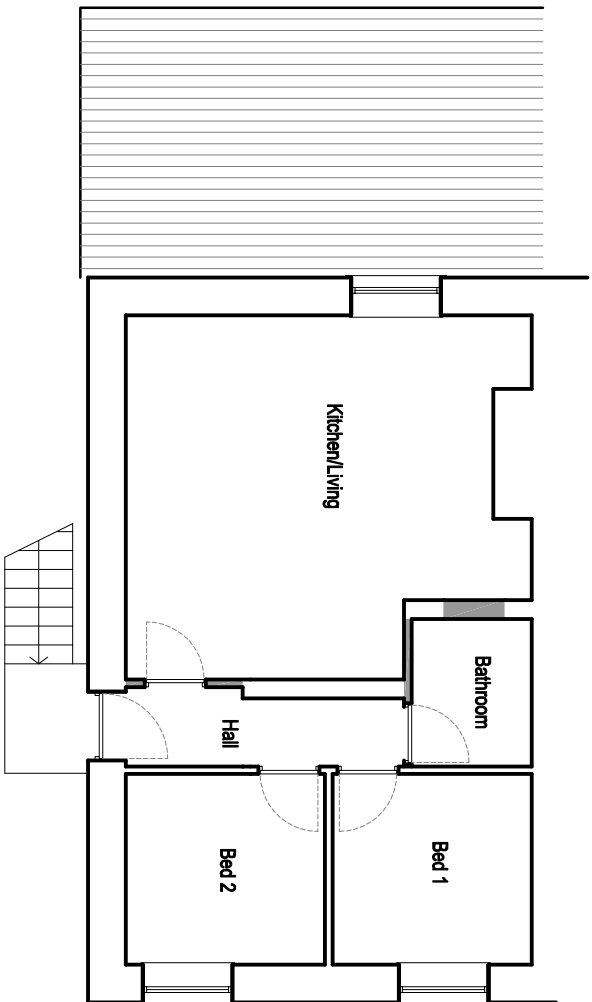

PROPOSED (INDICATIVE) FIRST FLOOR PLAN

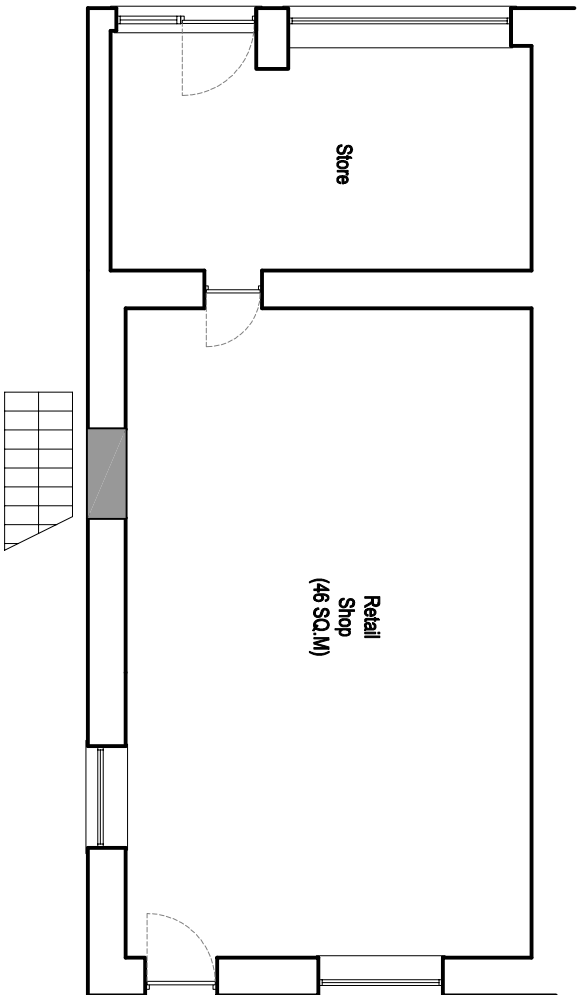

PROPOSED GROUND FLOOR PLAN

QW+Q architects The Annex Lowerfold Farm Oxfordshire OX1 1BB 8854QA Private Residential Housing Commercial Conservation Domestic Tel: 01254 485648 Email: info@qwarchitects.com Web: www.qwarchitects.com	Client MR_S_PATEL		Scale 1:100		Sheet Size A3		Job Number 23-051		Drawn By AW		Checked AW	
	Project BILLINGTON_GENERAL_STORE 1_BONNY_GRASS_TERRACE		Drawing Title PROPOSED_FLOOR_PLANS		Drawing Sheet PLANNING		Drawing Number PL06		Revision -		Print Date SEPT_2023	

© 2020 architects ltd 2020 This Drawing is to be read in conjunction with all other project associated drawings and information. Do not scale from this drawing. Report all errors, omissions and discrepancies to drawing author prior to construction or manufacture. This drawing is copyright and is the property of architects ltd