


UNIT 6A ARBET WORKS

STAFF CLOSETS & TOILET ABOVE
AT FIRST FLOOR LEVEL

3.550
1.00
10.520
230
3.900 A
23.300
x 10.200
237.66 m²

5m 238 m²

VOA Area
= 238 m²

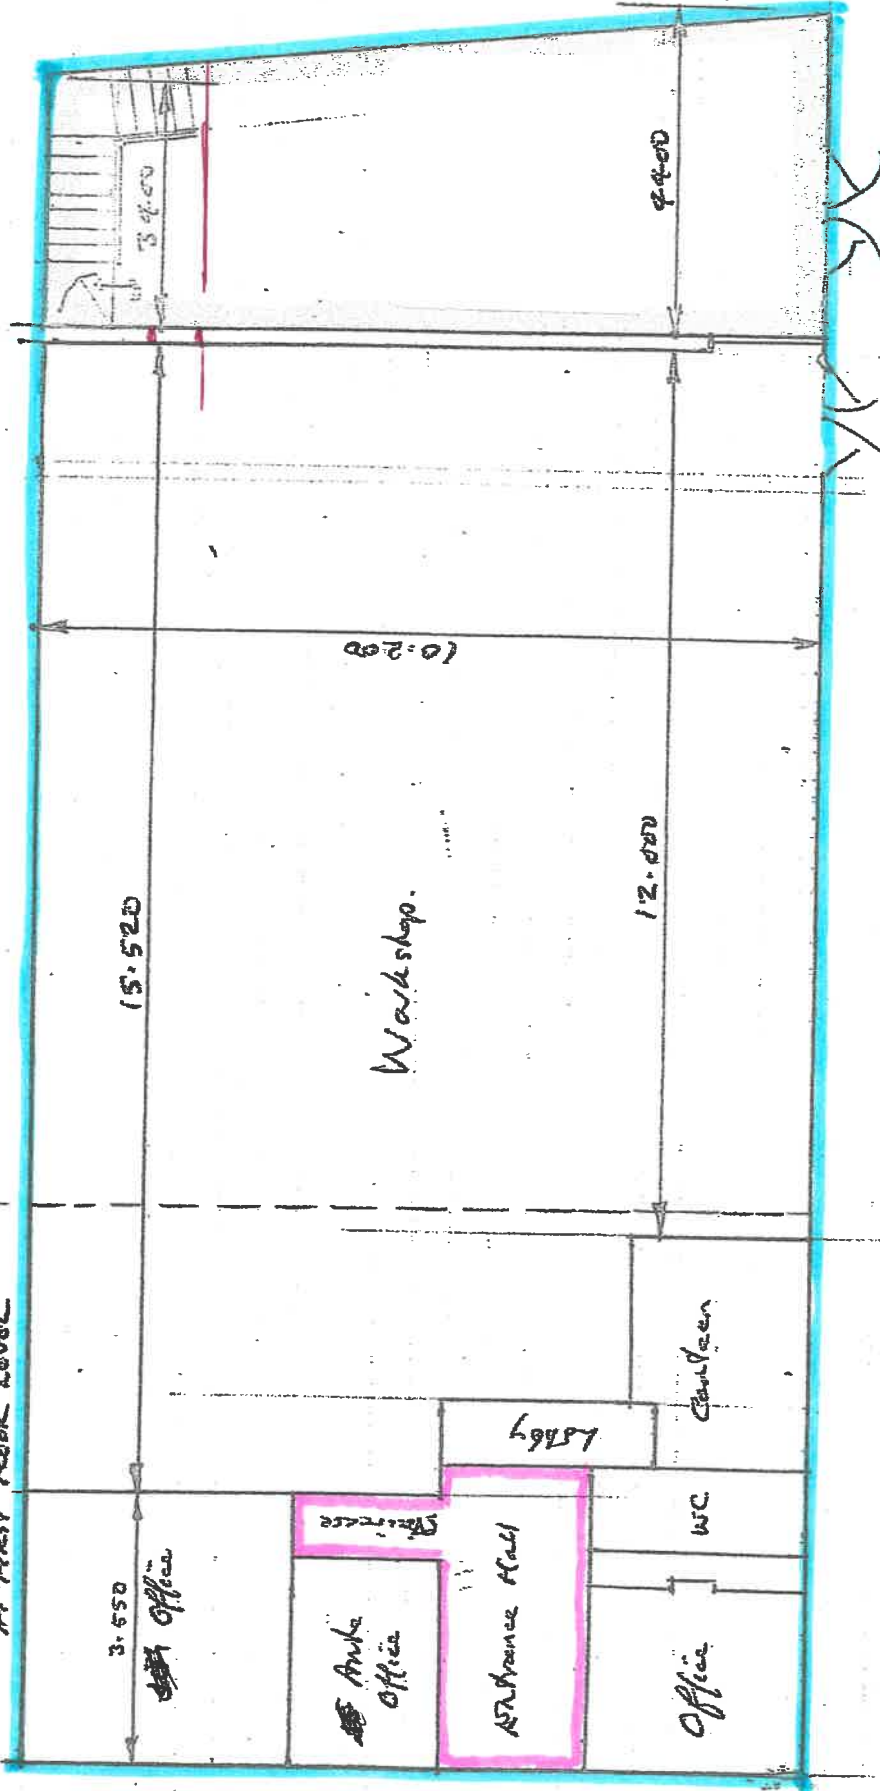

Scale 1:100

GROUND FLOOR PLAN OF ^{MITROSE} ~~ARBET~~ PREMISES


23.300
10.2
237.66
66.78
39.78
344.22
m²

G.F. Offices including entrance hall & WC - 389 sq. ft.

Workshop including Cleanroom & Lobby - 1685 sq. ft.

G.F. Store - 428 sq. ft.

F.R. Store - 428 sq. ft.

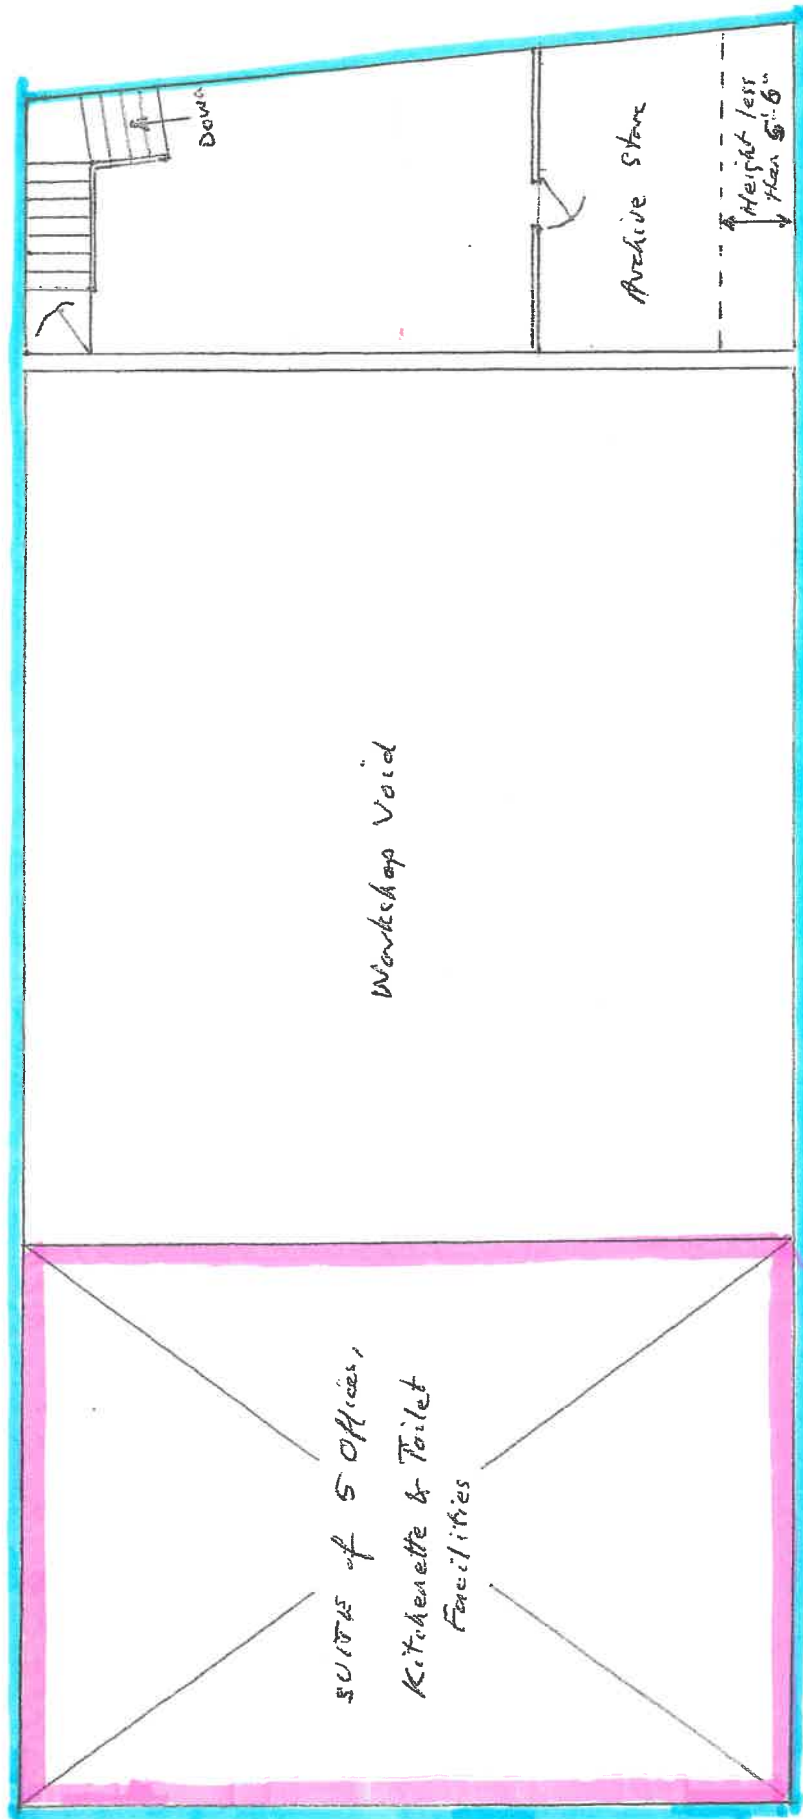

Scale 1:100

FIRST FLOOR PLAN of ^{MITROSE} ~~LANGSTRANG~~ PREMISES

(13)