


EXISTING SOUTH ELEVATION
Scale 1:100

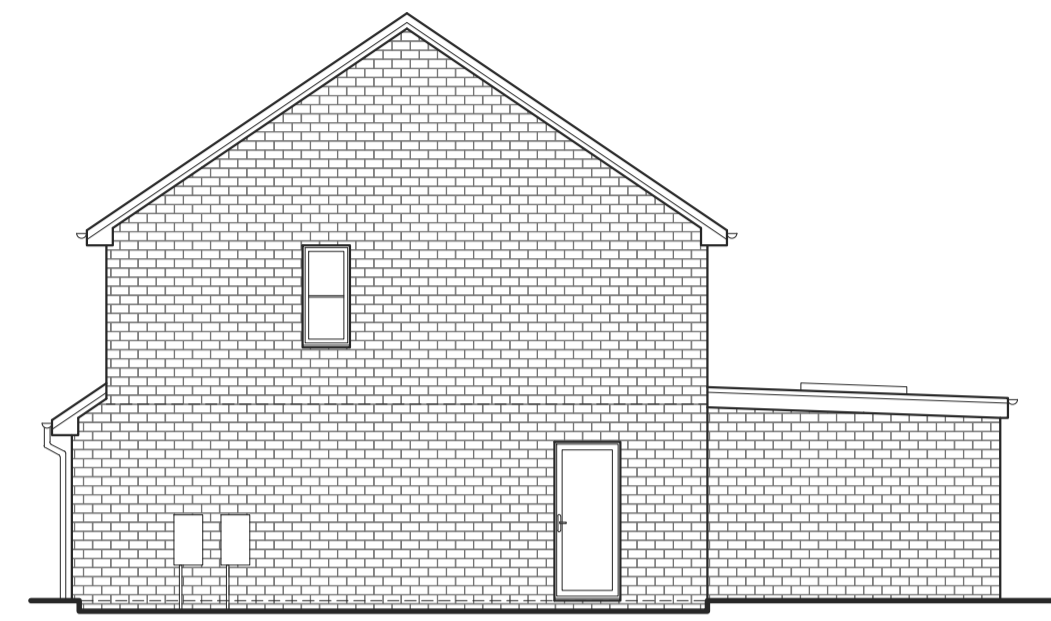


EXISTING EAST ELEVATION
Scale 1:100




EXISTING NORTH ELEVATION
Scale 1:100



EXISTING WEST ELEVATION
Scale 1:100

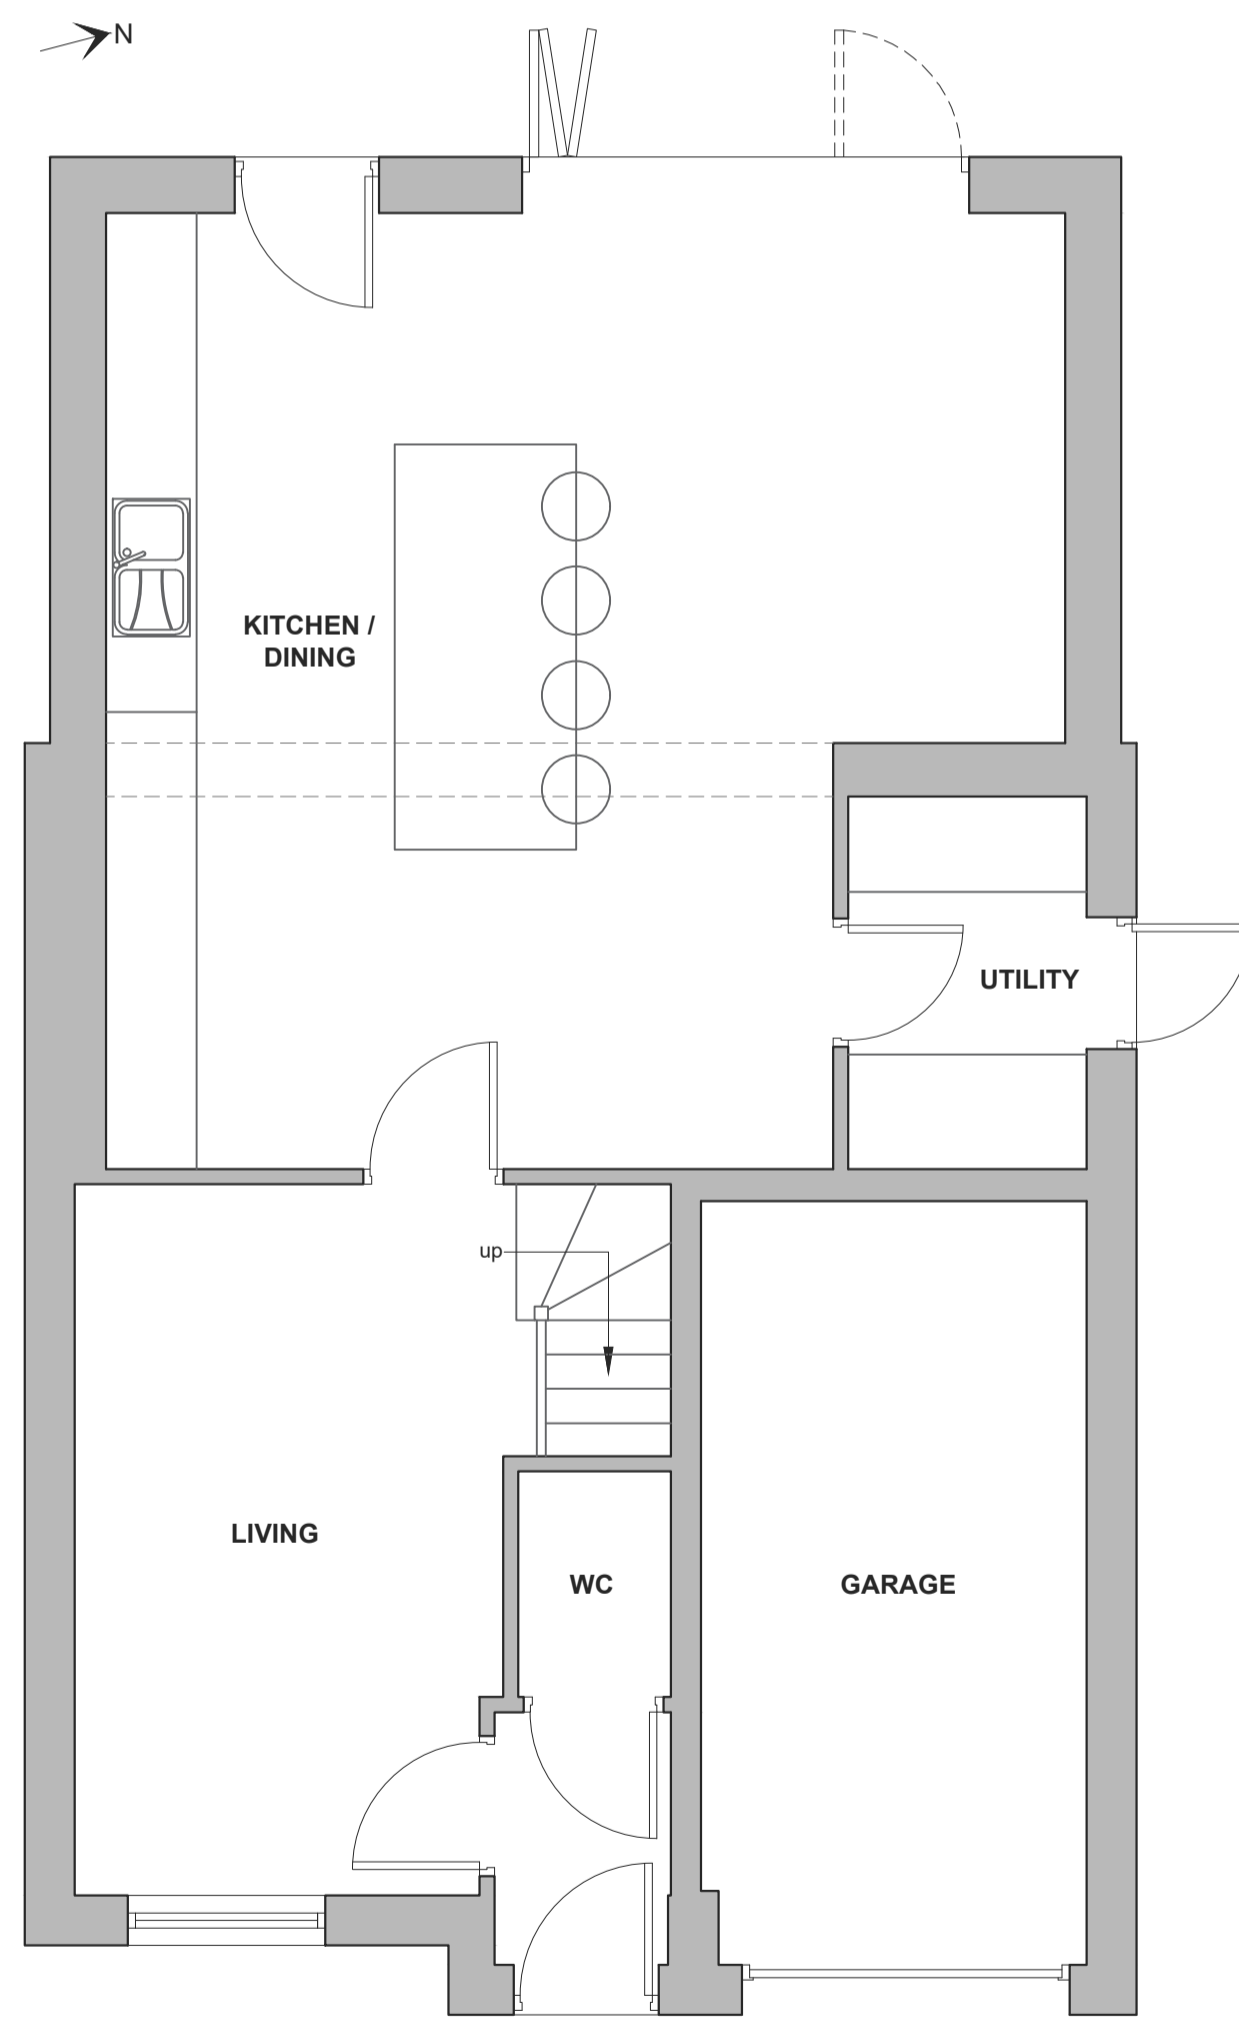

EXISTING GROUND FLOOR PLAN
Scale 1:50

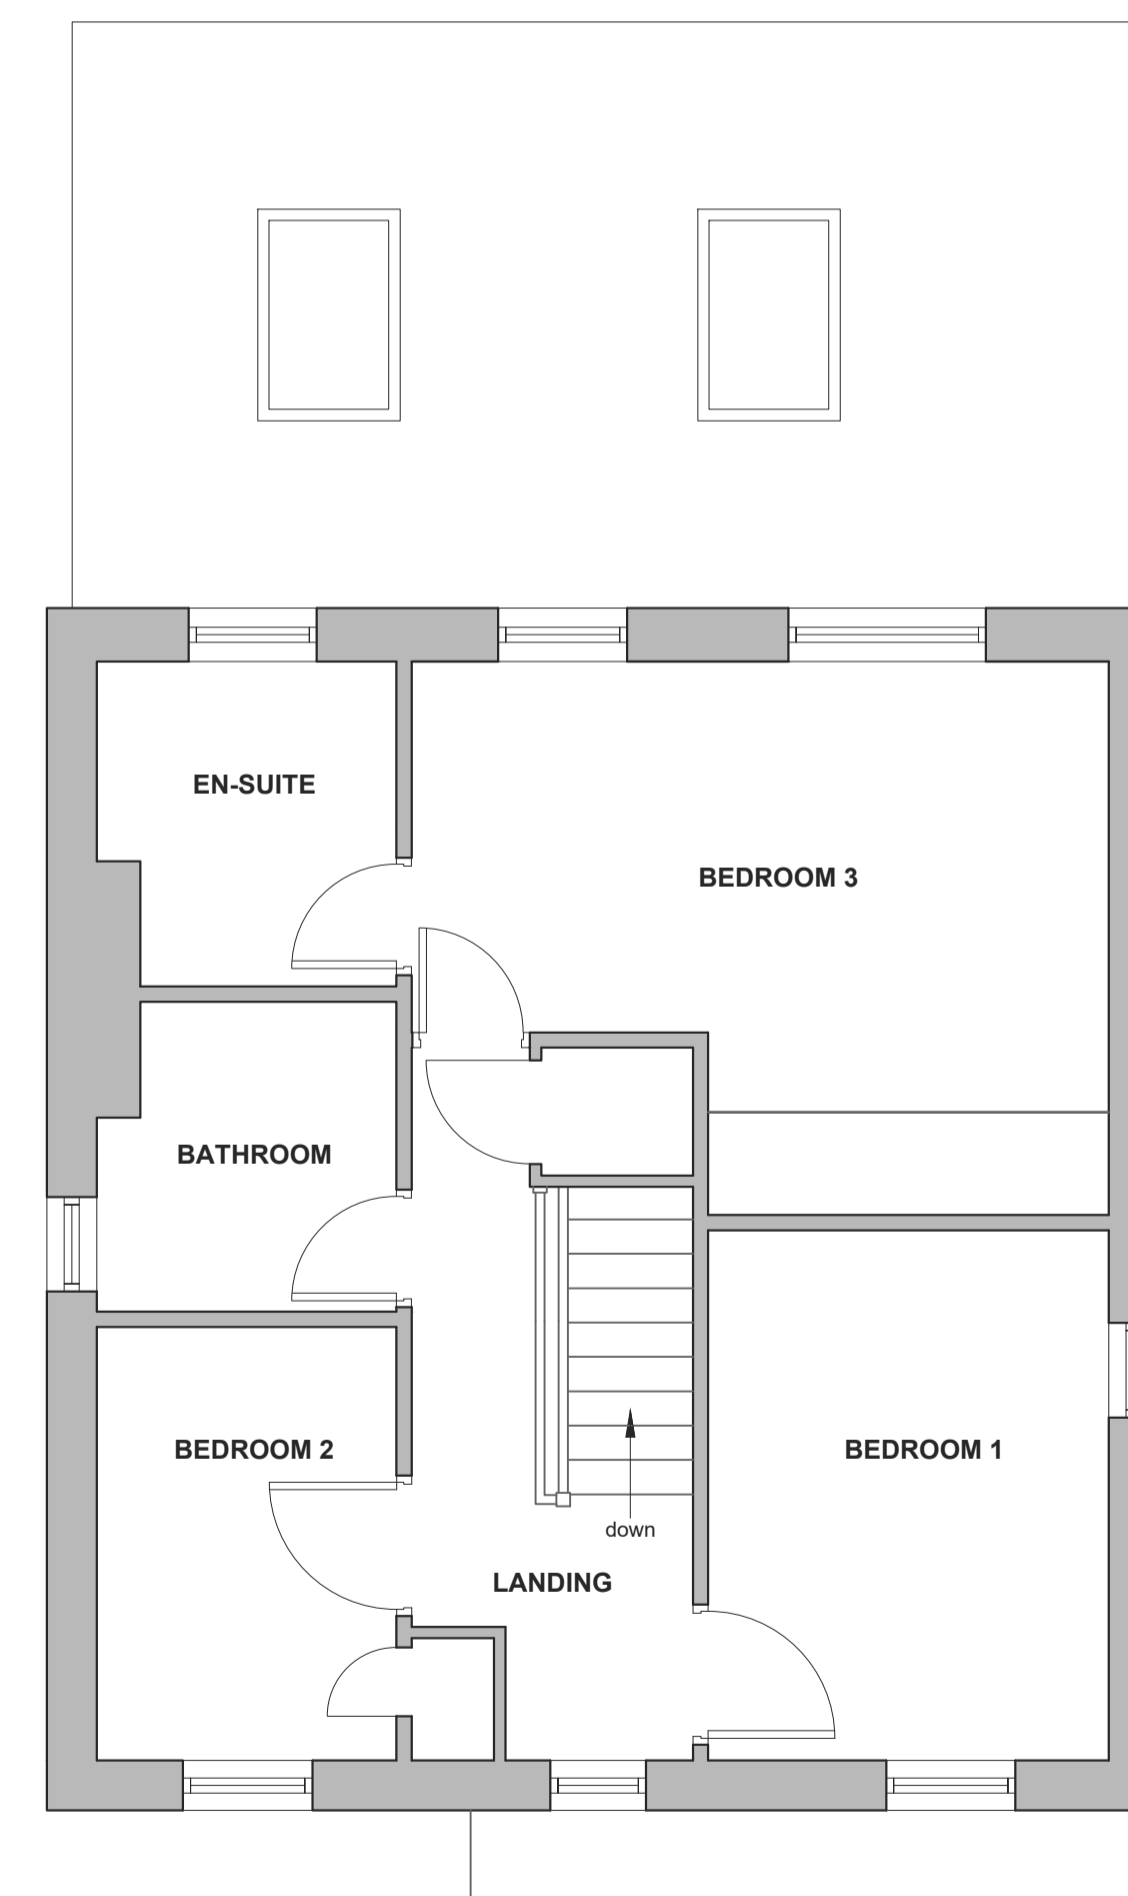

EXISTING FIRST FLOOR PLAN
Scale 1:50