






EXISTING SIDE ELEVATION



EXISTING REAR ELEVATION

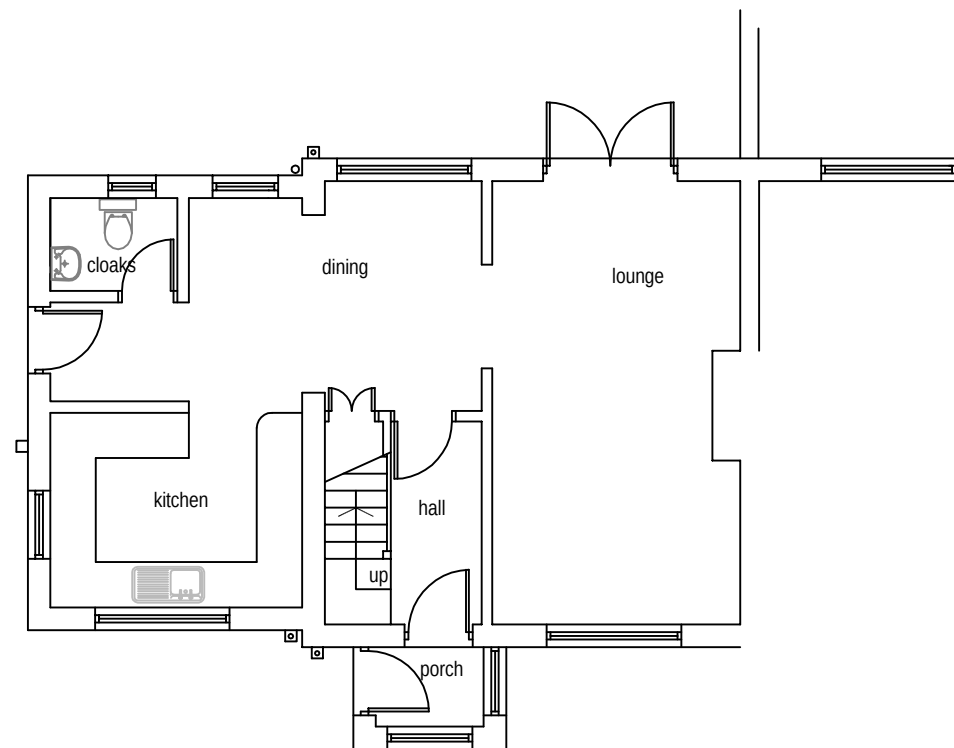

EXISTING GROUND FLOOR PLAN

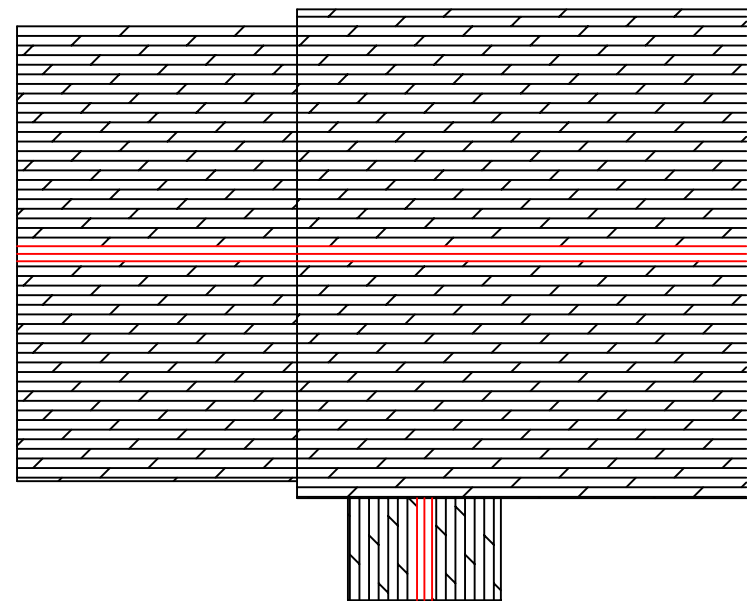 

EXISTING ROOF PLAN

Project Proposed extension to 83 St Mary's Gardens, Mellor, BB2 7JP	
Description Existing Layout	Date Sept 2023
Client Mr. & Mrs. G. Hayes	Drawn CW
Scale 1:100 @ A3	Drg No 348/01/02