


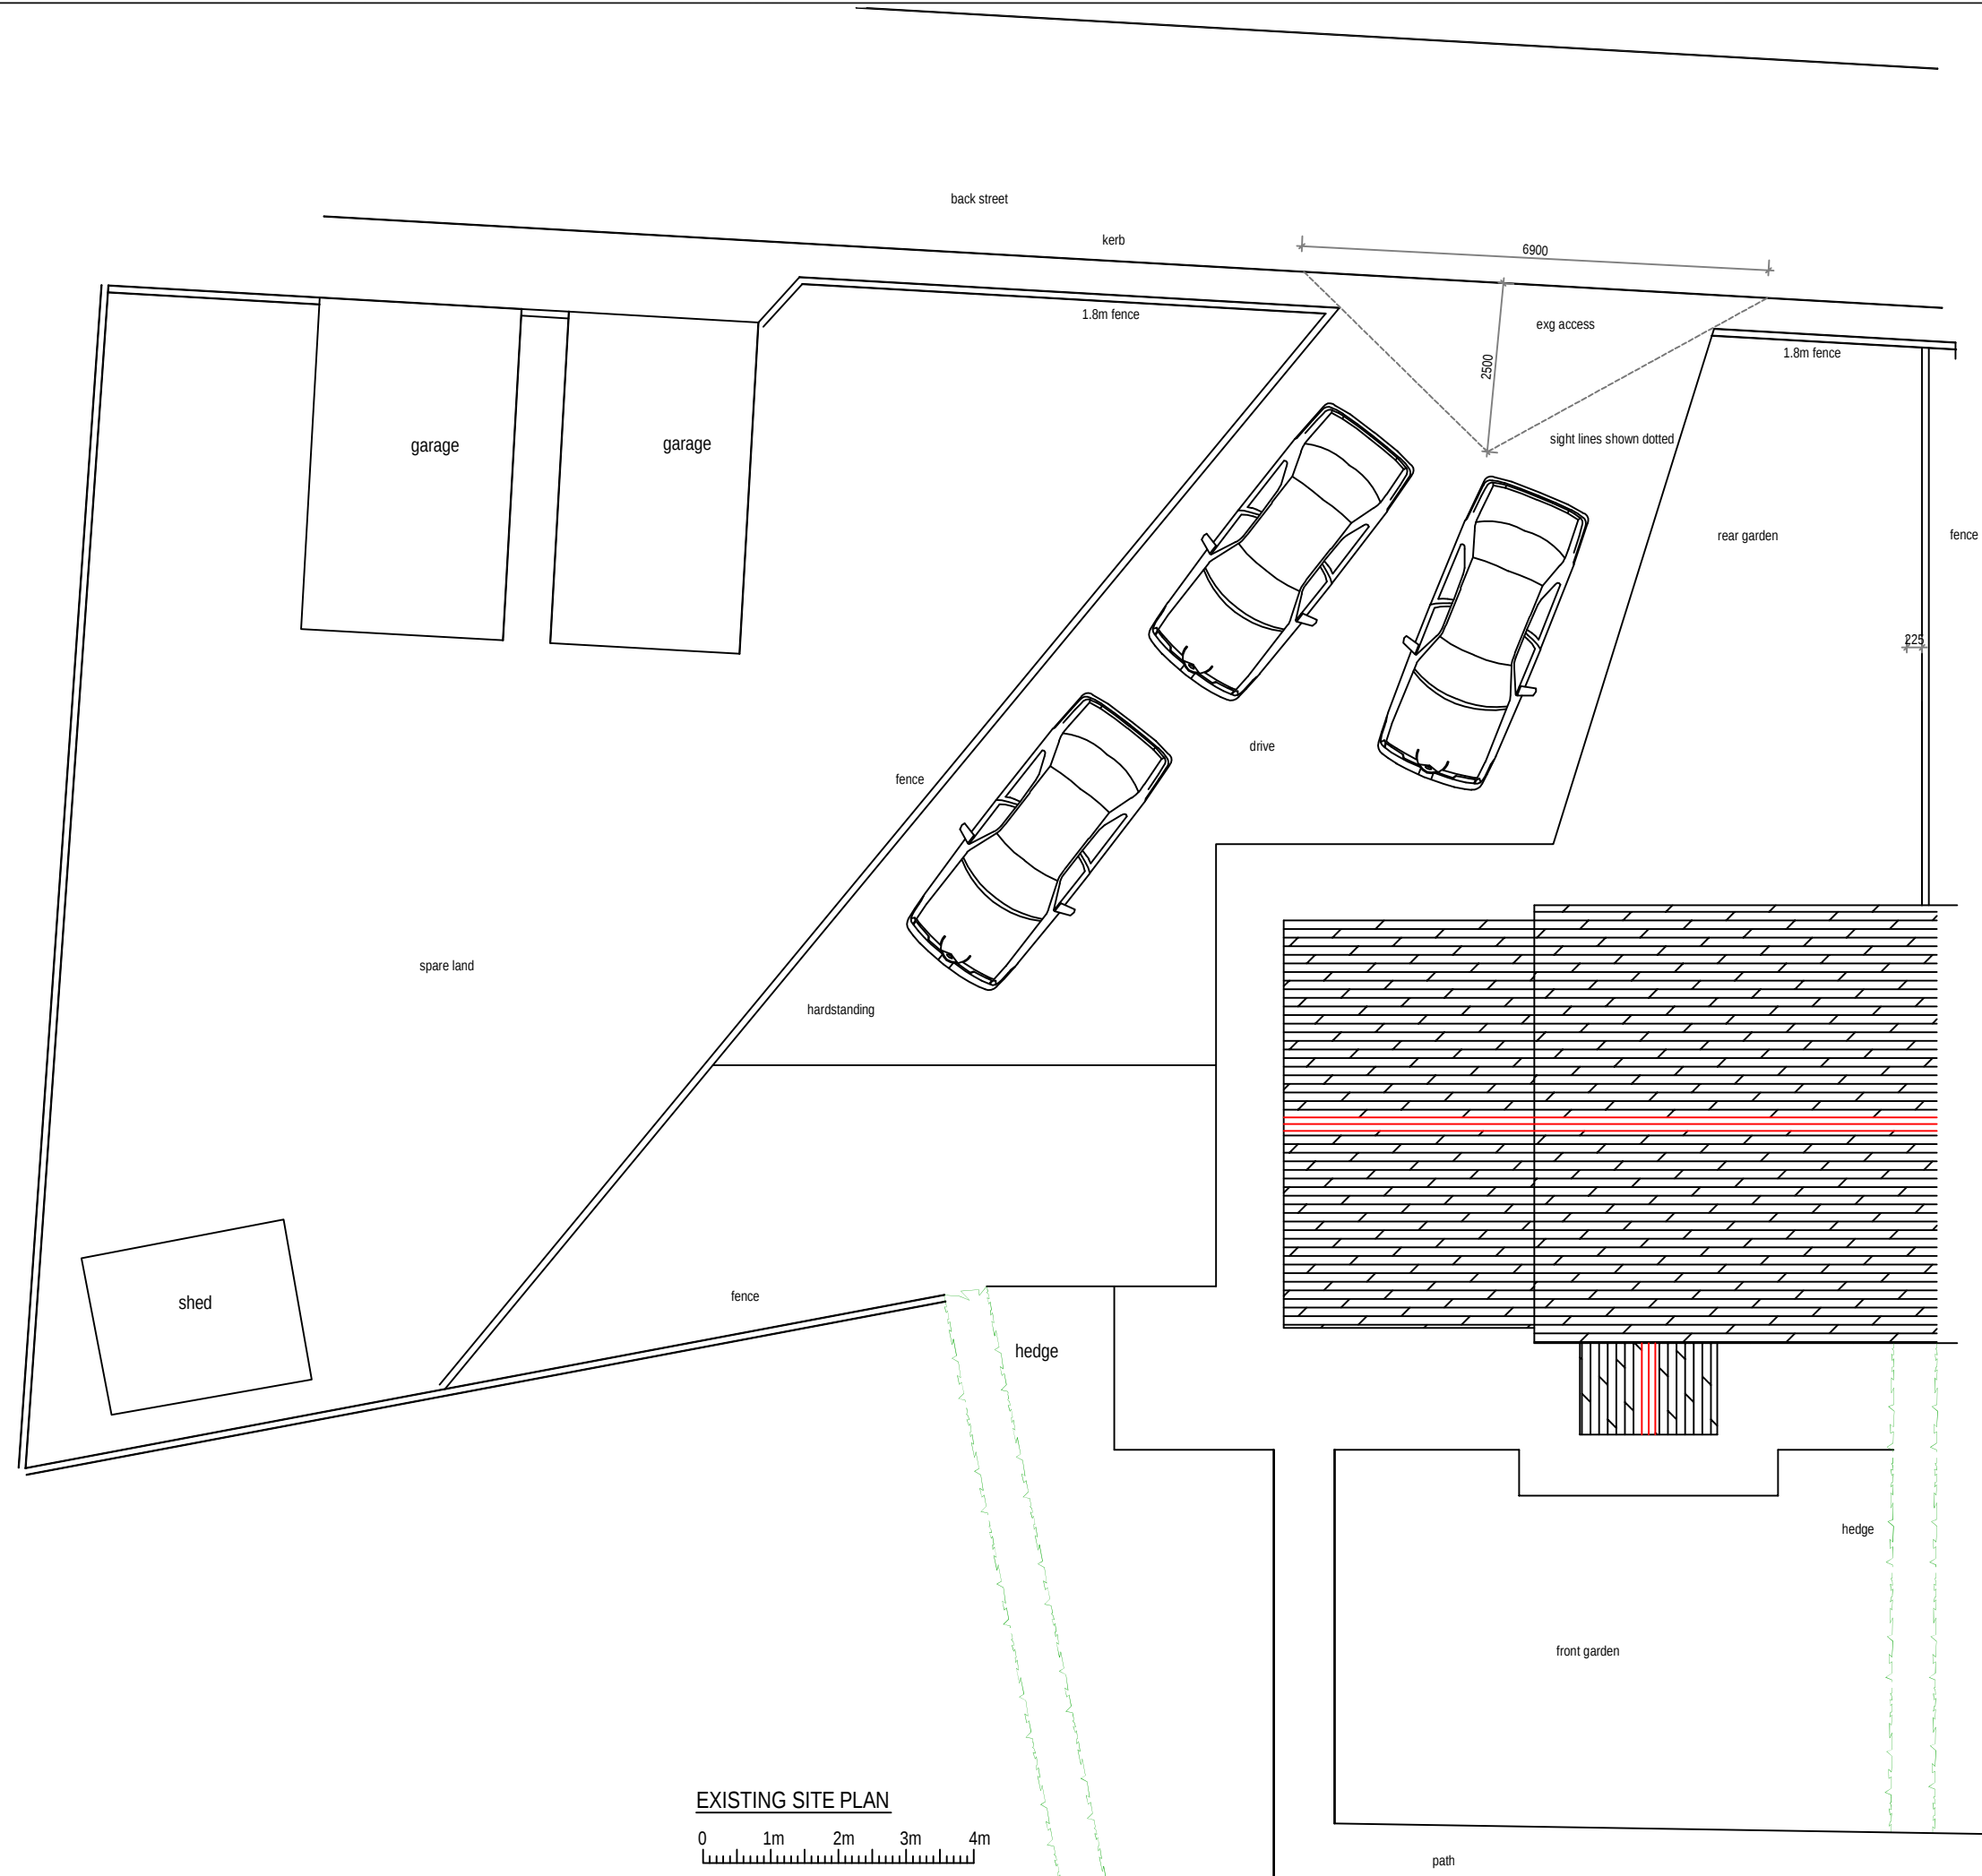

Amendment B Oct 23 sight lines added to entrance

Project Proposed extension to 83 St Mary's Gardens, Mellor, BB2 7JP	
Description Existing Site Plan	Date Sept 2023
Client Mr. & Mrs. G. Hayes	Drawn CW
Scale 1:100 @ A3	Drg No 348/01/04B