




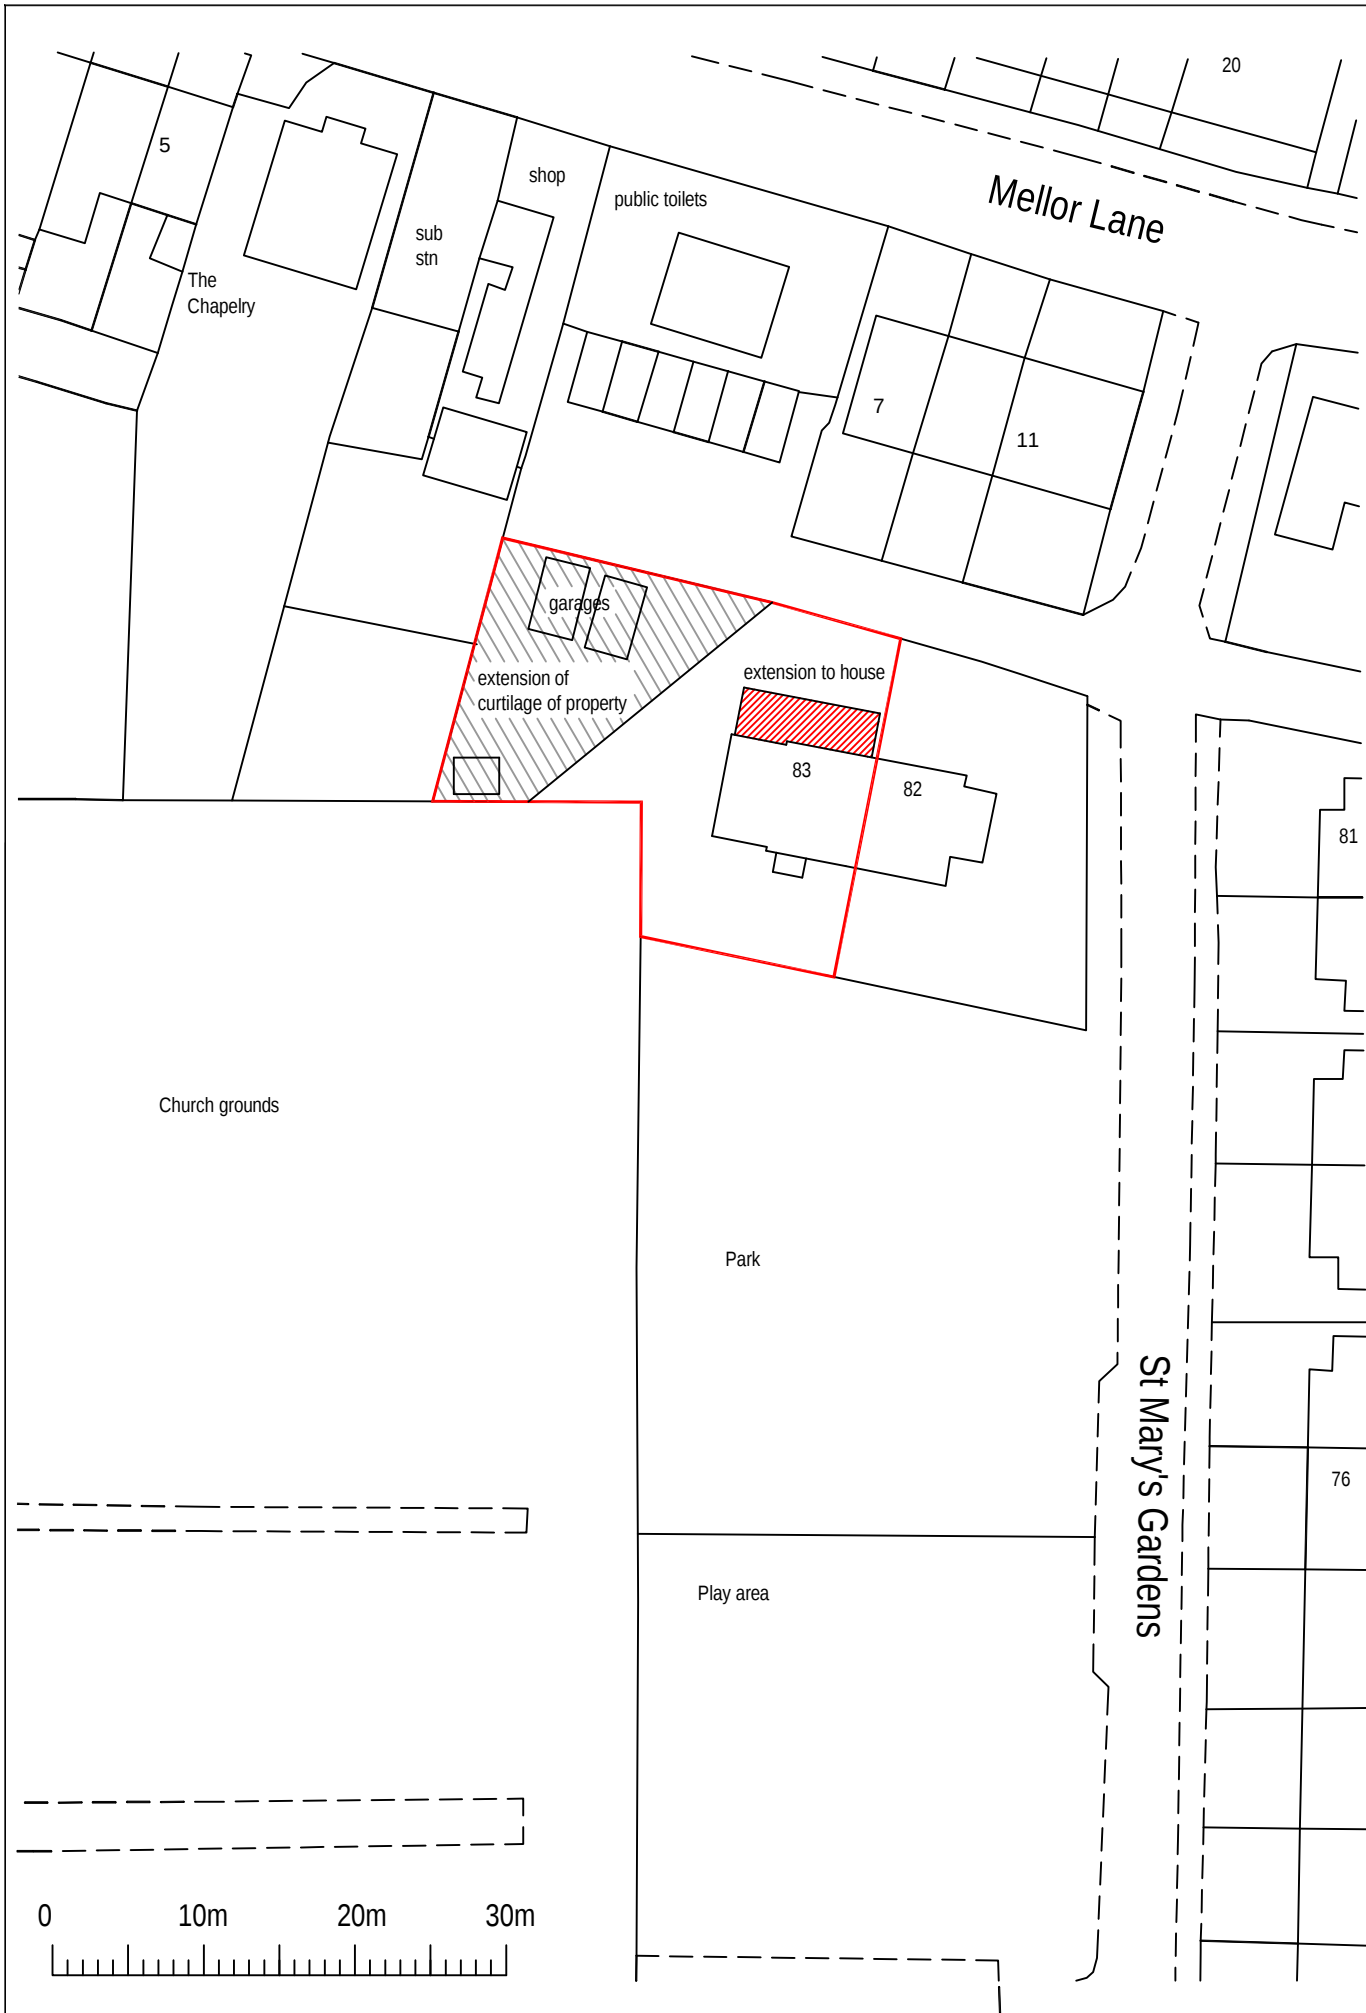

Site Plan scale 1:500

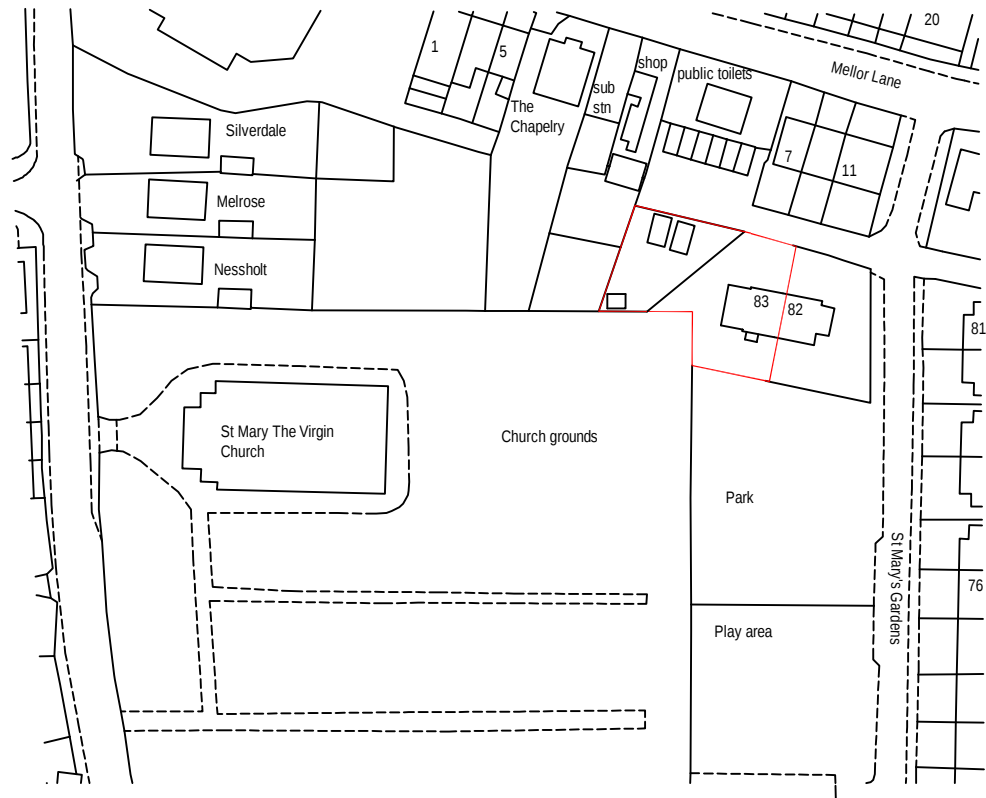

Location Plan scale 1:1250

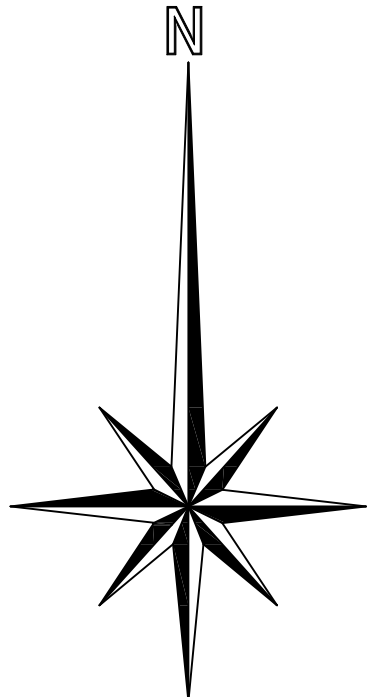

Amendment A red edge adjusted Oct 23

Project Proposed extension to 83 St Mary's Gardens, Mellor, BB2 7JP	
Description Location and Site Plan	Date Sept 2023
Client Mr. & Mrs. G. Hayes	Drawn CW
Scale 1:500 & 1:1250 @ A3	Drg No 348/01/01A