





PROPOSED SIDE ELEVATION

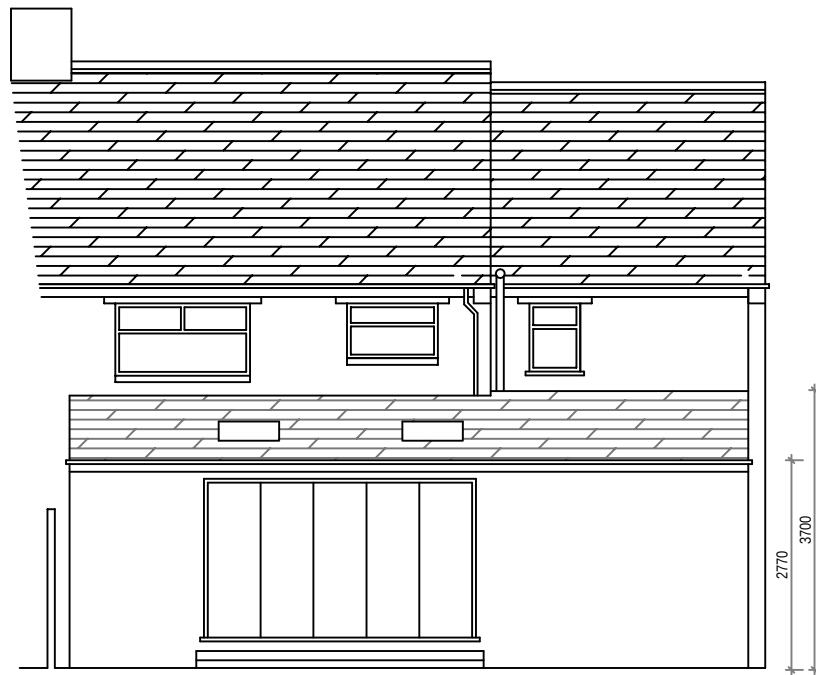


PROPOSED REAR ELEVATION


External materials
roof - concrete tiles to match existing
wall - facing brick to match existing
windows - white upvc to match existing
doors - aluminum bi fold doors

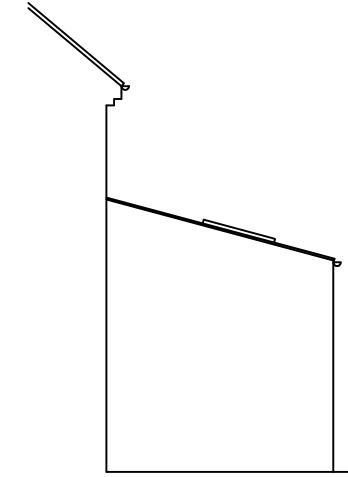

PROPOSED SIDE ELEVATION TO 82

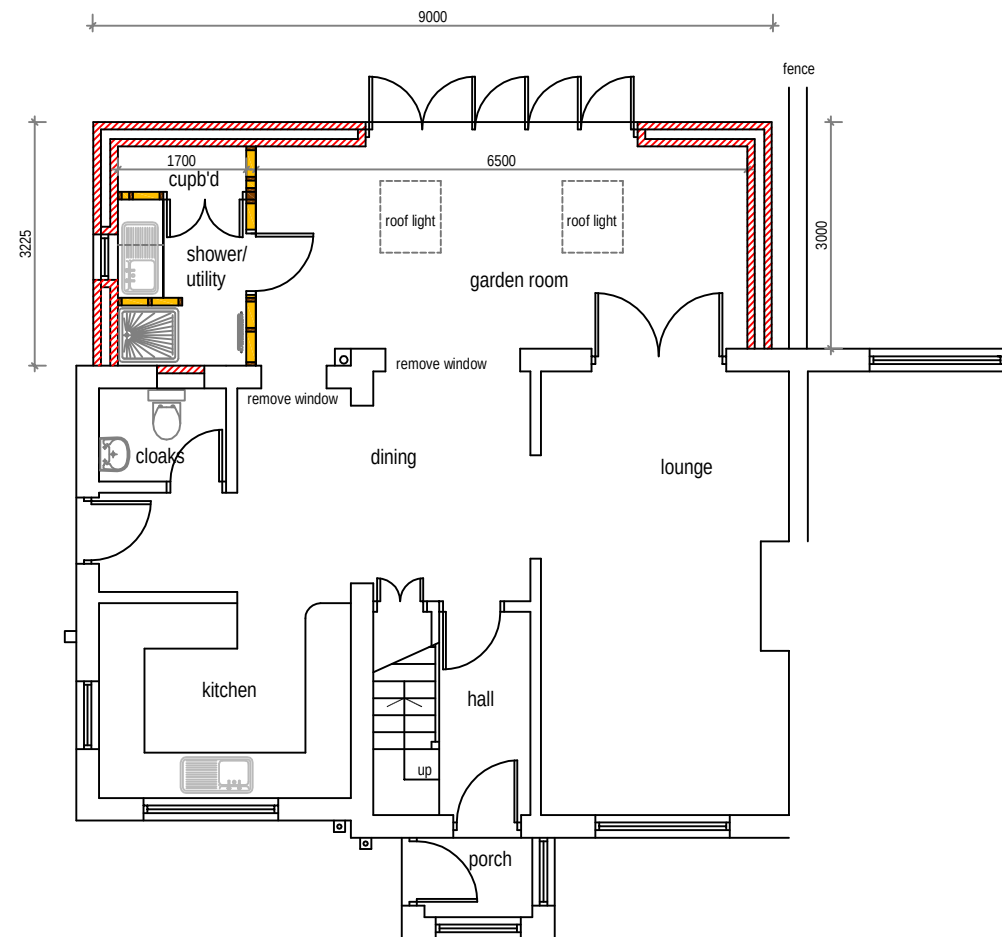

PROPOSED GROUND FLOOR PLAN

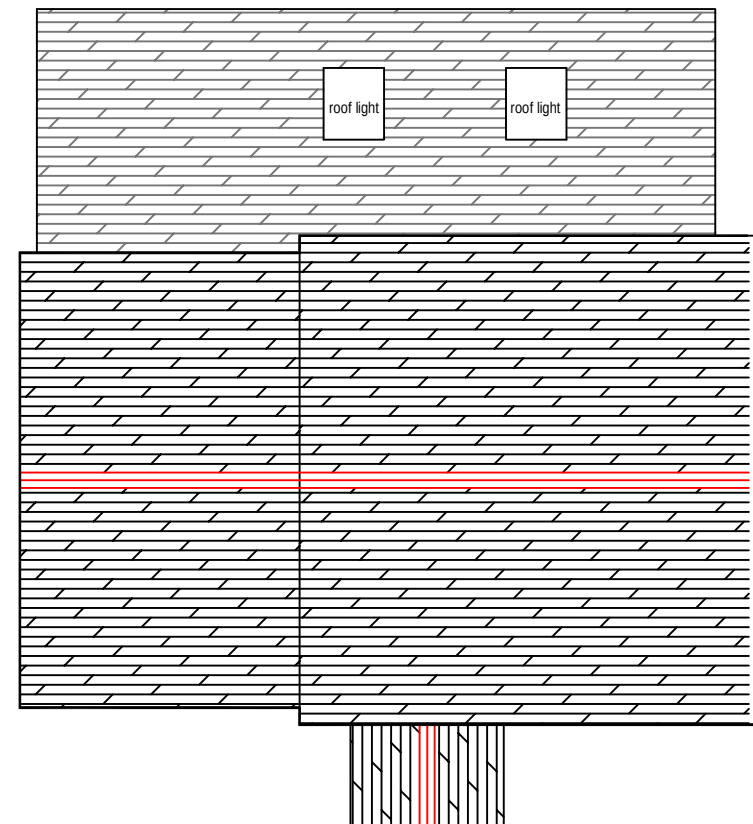

PROPOSED ROOF PLAN

Project Proposed extension to 83 St Mary's Gardens, Mellor, BB2 7JP	
Description Proposed Layout	Date Sept 2023
Client Mr. & Mrs. G. Hayes	Drawn CW
Scale 1:100 @ A3	Drg No 348/01/03