




### PROPOSED NORTH WEST ELEVATION (1)

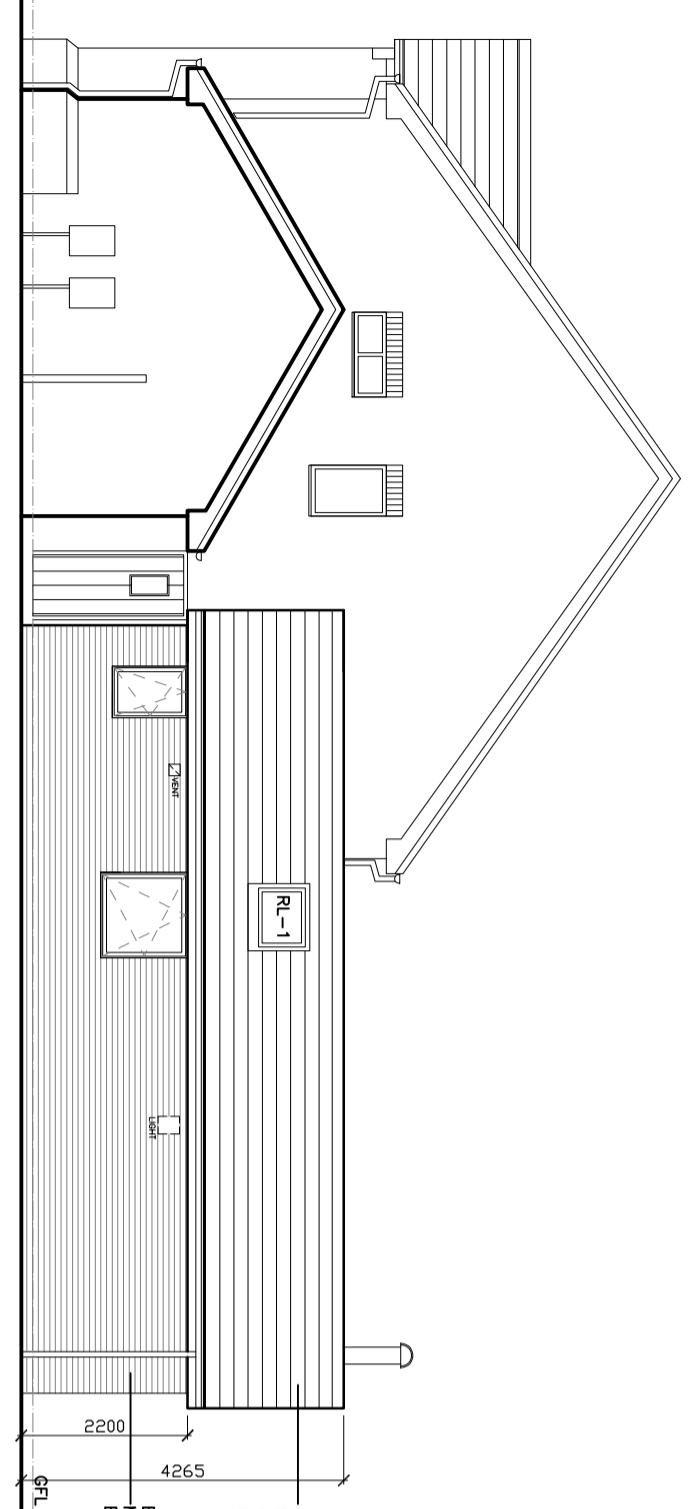

### PROPOSED SOUTH WEST ELEVATION (2)

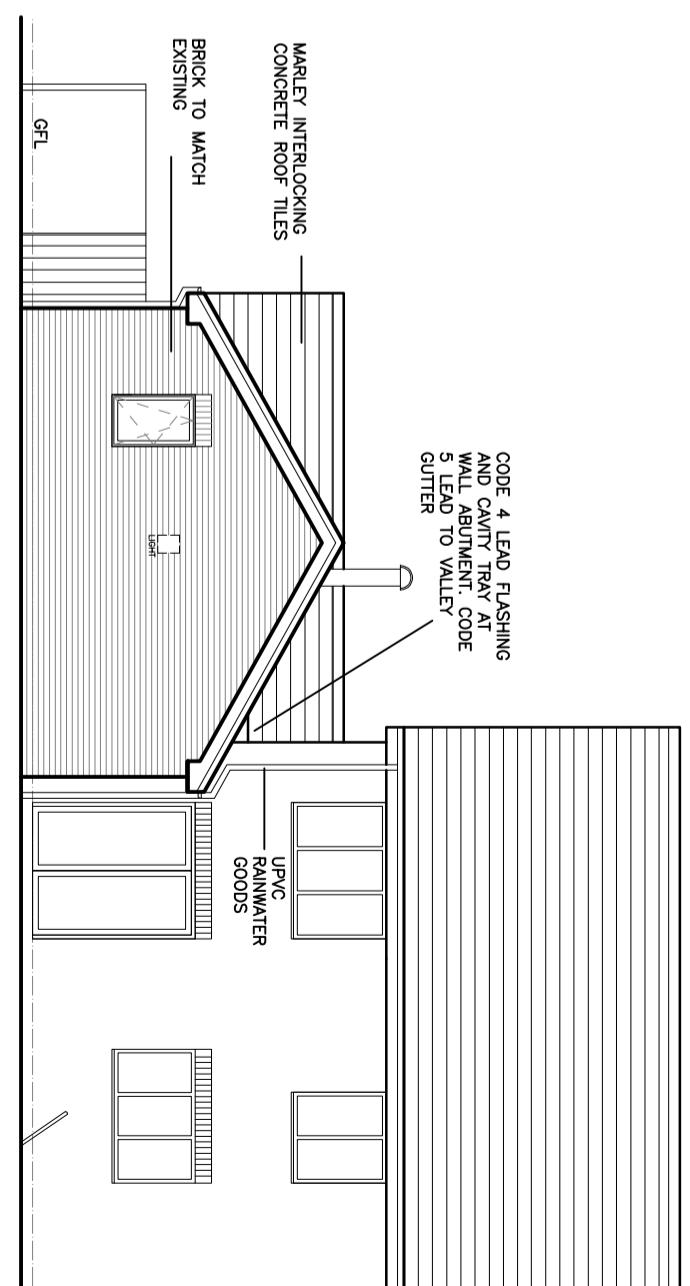

### PROPOSED SOUTH EAST ELEVATION (3)

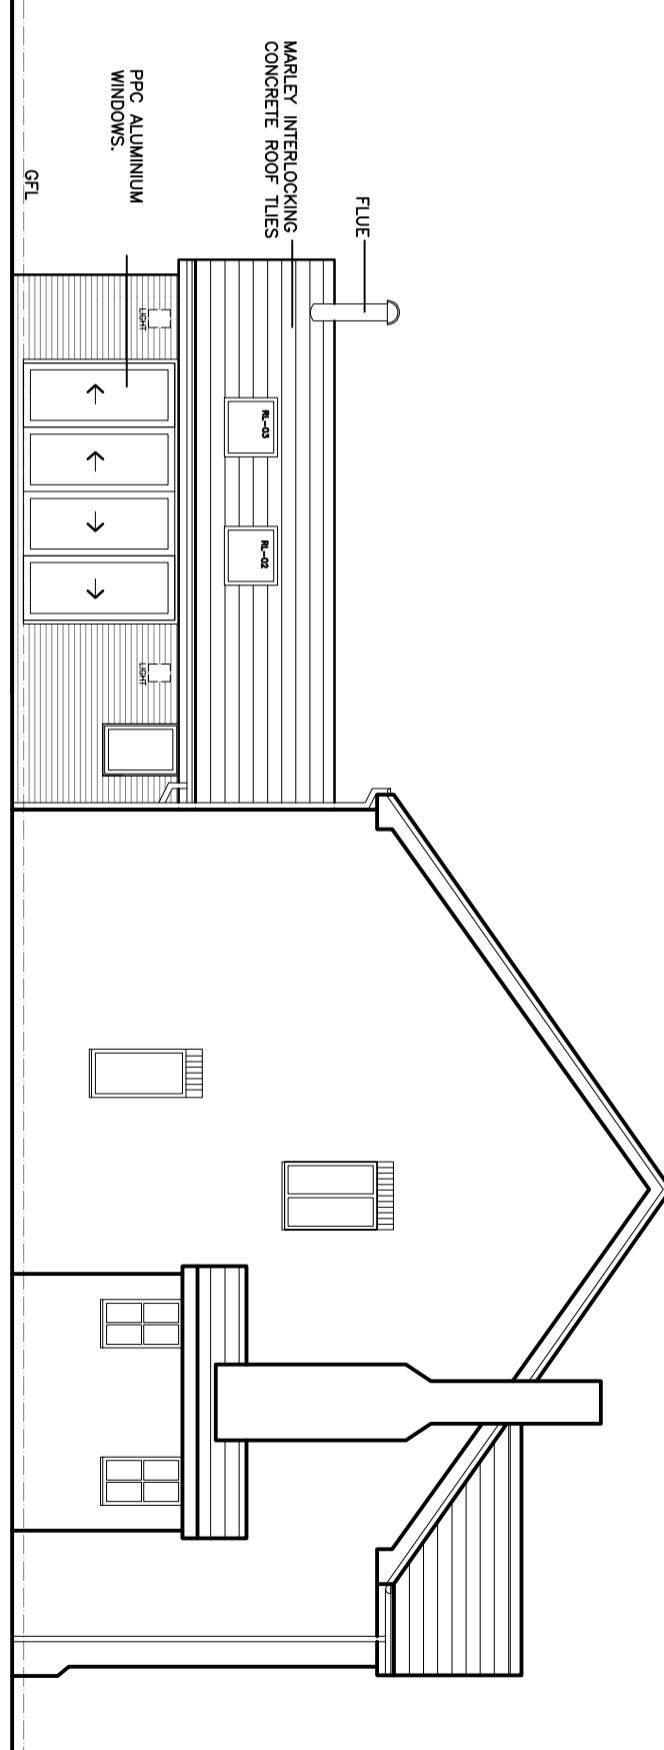

©aw+o architects Ltd 2020 | This Drawing is to be read in conjunction with all other project associated drawings and information. Do not scale from this drawing. Report of errors, omissions and discrepancies to drawing author prior to construction or manufacture. This drawing is copyright of aw+o architects Ltd



Private Residential | Housing | Commercial | Conservation | Domestic

Tel: 01254 489848

Email: info@aw-oarchitects.com | Web: www.aw-oarchitects.com



MR\_&\_MRS\_AKRAM  
16\_THE\_WOODLANDS  
OLD\_LANGHO

Ref	Scale	Sheet No.	Drawn By	Checkd
MR_&_MRS_AKRAM	1:100	A3	21-074	AW AW
16_THE_WOODLANDS	Dimension Table	Drawing Scale	PL/07	Revision C
OLD_LANGHO		PL/07		First Issue