




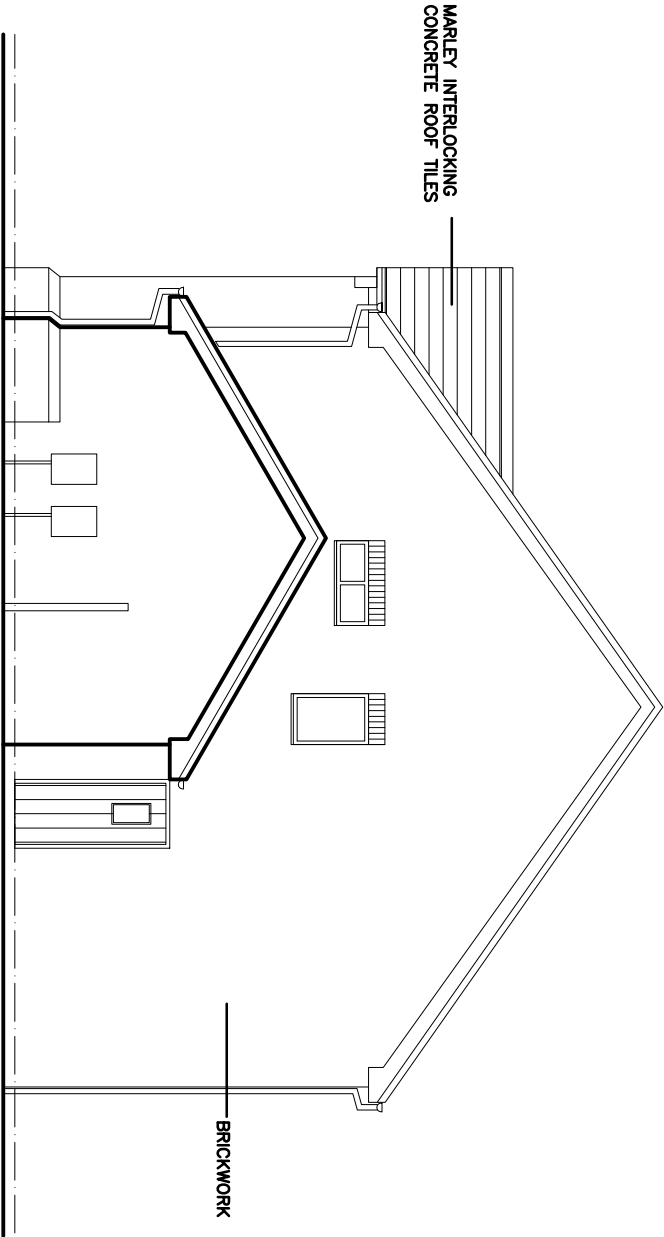

EXISTING NORTH WEST ELEVATION (1)

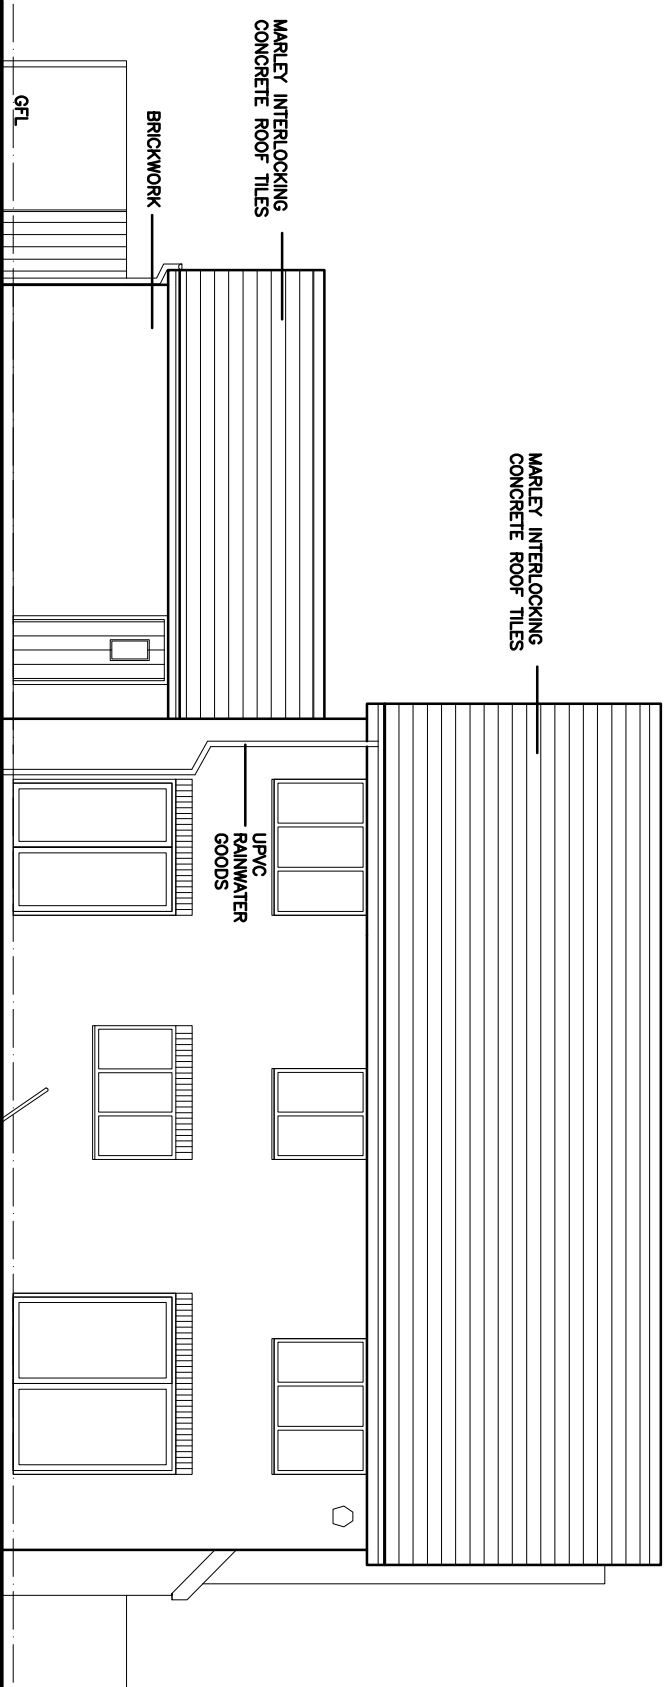

EXISTING SOUTH WEST ELEVATION (2)

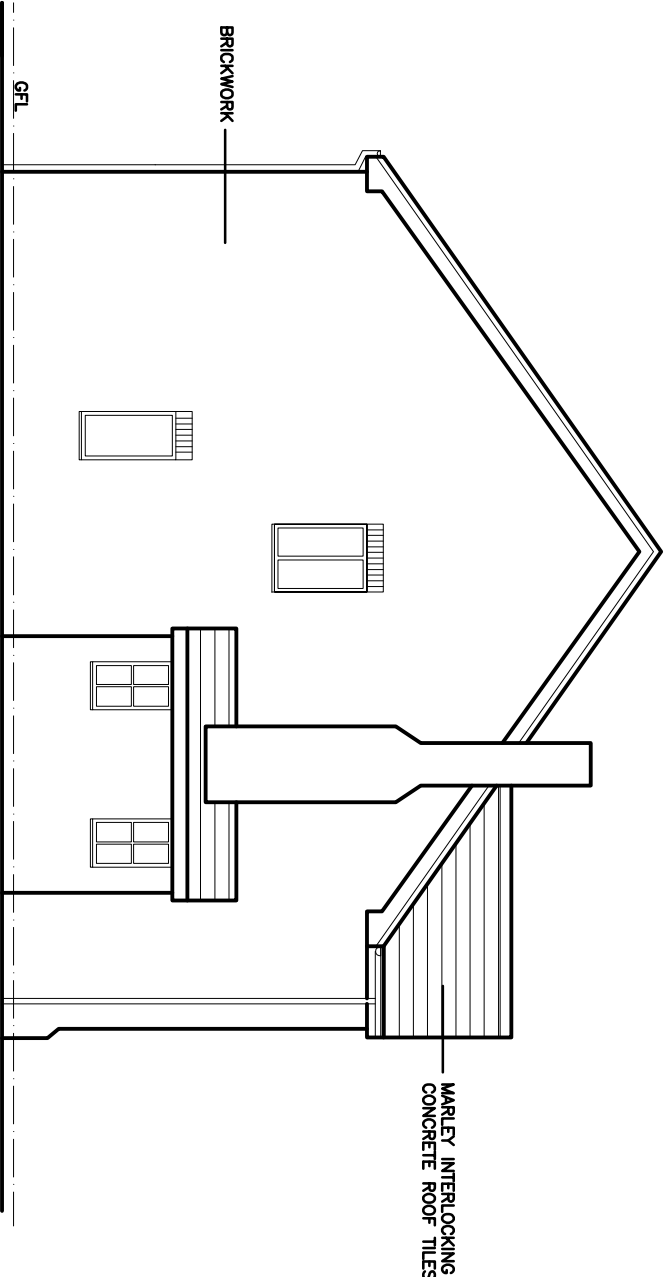

EXISTING SOUTH EAST ELEVATION (3)

©www.qwarchitects.co.uk 2020 This Drawing is to be used in conjunction with all other project associated drawings and information. Do not make any alterations or modifications to this drawing without the prior written consent of the architect. The drawing is copyright and the property of QW Architects Ltd.

qww+q architects The Annex Lowerfold Farm Oswoldtwistle B354DA Private Residential Housing Commercial Conservation Domestic Tel: 01254 485848 Email: info@qwarchitects.com Web: www.qwarchitects.com Architects Registration Board		Client MR_ & MRS_AKRAM	Scale 1:100	Sheet Size A3	Drawing Status PLANNING	Job Number 21-074	Drawn By AW	Checked AW
Project 16_THE_WOODLANDS OLD_LANGHO		Drawing Title EXISTING_ELEVATIONS	Drawing Status PLANNING		Drawing Number PL/04	Revision AW		