



PROPOSAL TO CONSTRUCT ROOF TO COVER PART EXISTING FODDER STORE - ELEVATIONS

SCALE 1 : 200 at A4

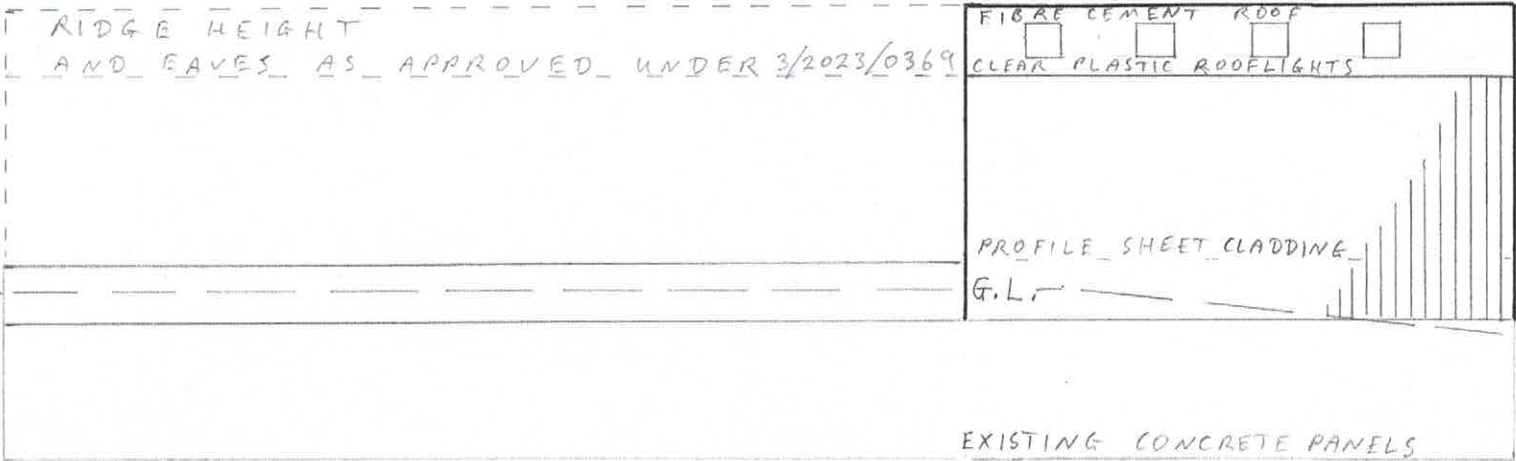


NORTH EAST ELEVATION

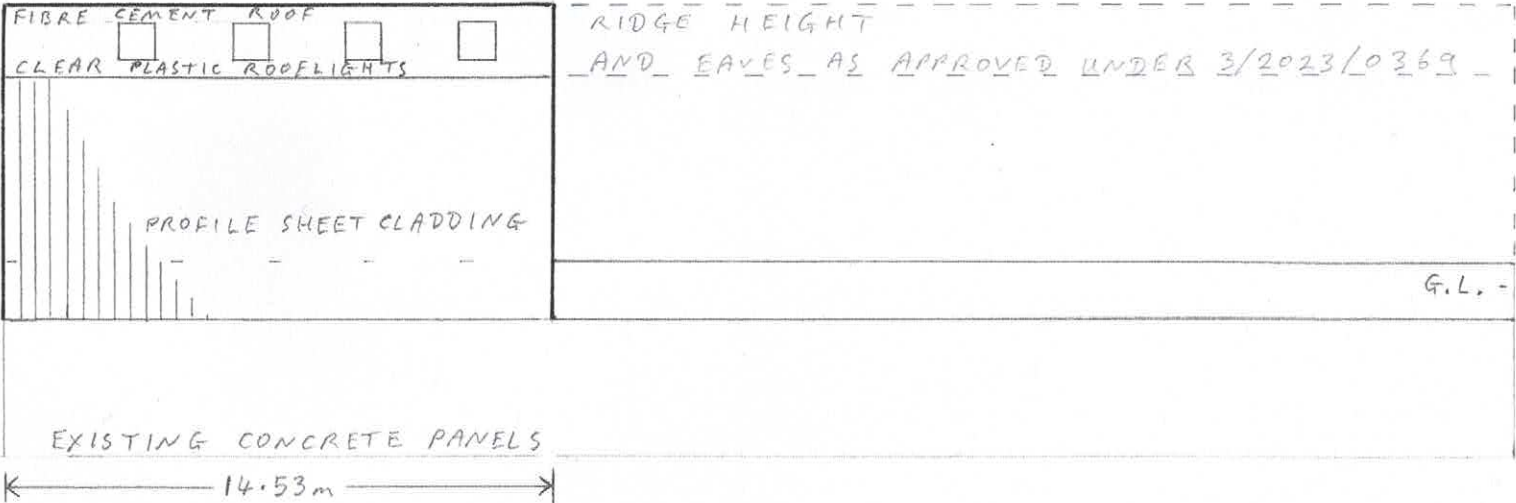


SOUTH WEST ELEVATION

PROPOSAL TO CONSTRUCT ROOF TO COVER PART EXISTING FODDER STORE - ELEVATIONS

SCALE 1 : 200 at A4

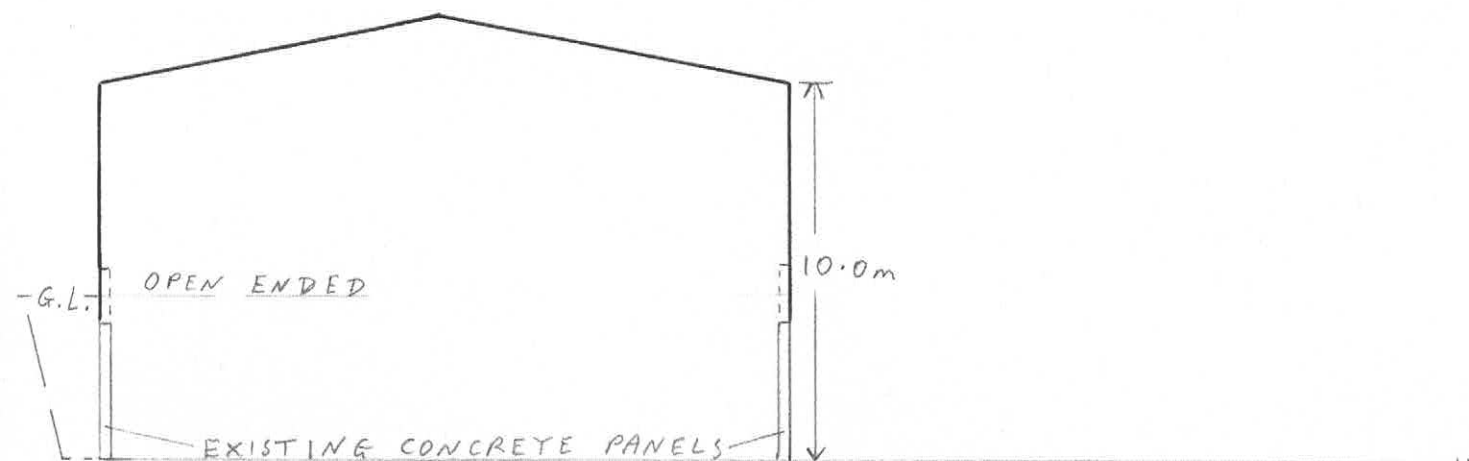

NORTH WEST ELEVATION

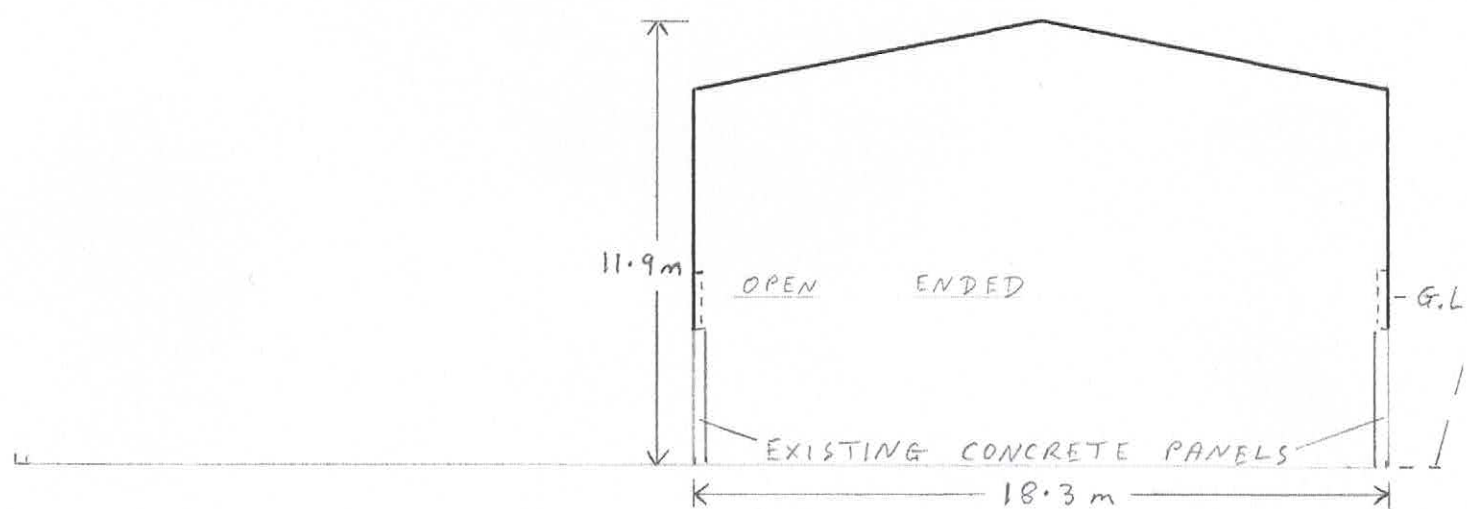


SOUTH EAST ELEVATION

E ROPER & SONS, LYME HOUSE FARM - PLAN 3b

PROPOSAL TO CONSTRUCT ROOF TO COVER PART EXISTING FODDER STORE – FLOOR PLAN


SCALE 1 : 200 at A4

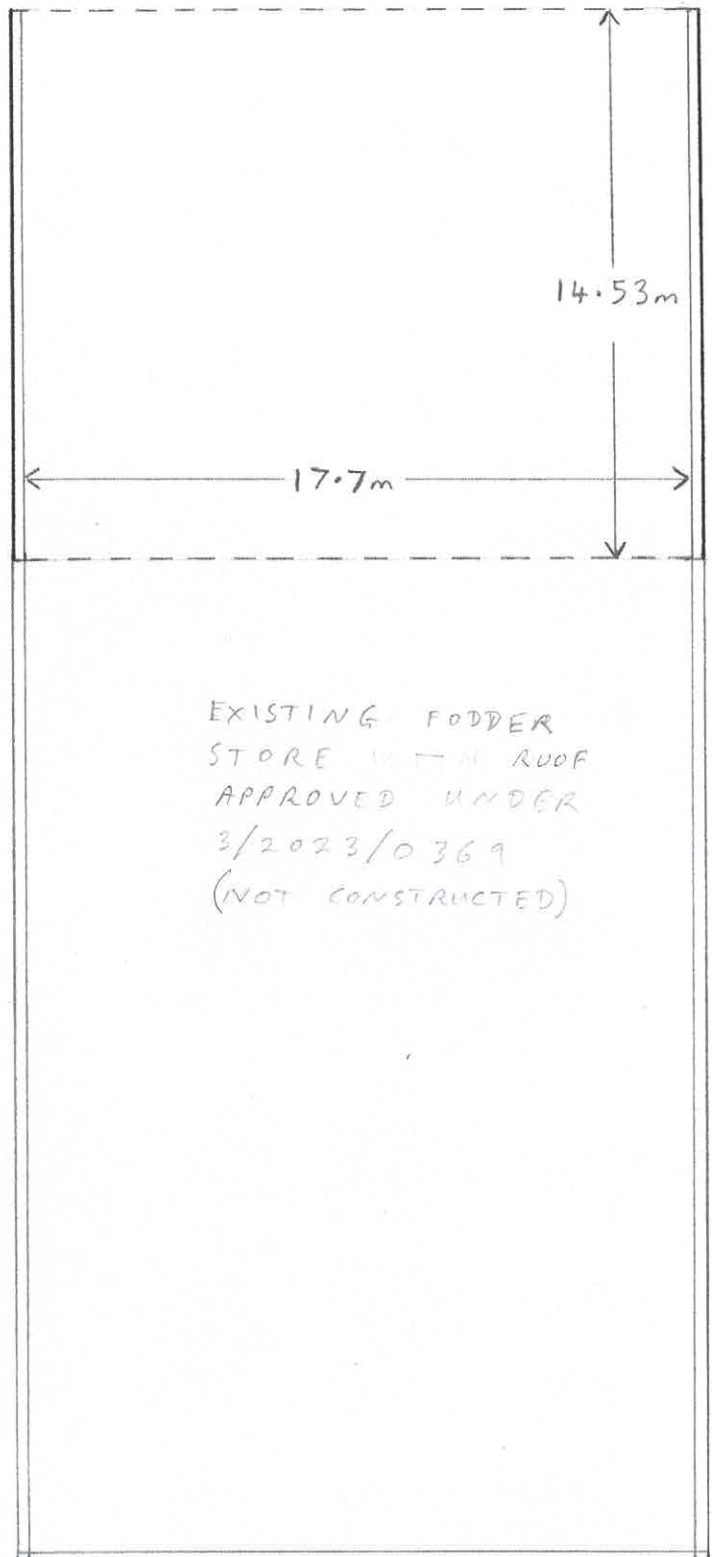

E ROPER & SONS, LYME HOUSE FARM - PLAN 3c

PROPOSAL TO CONSTRUCT ROOF TO COVER PART EXISTING FODDER STORE – ROOF PLAN

SCALE 1 : 200 at A4

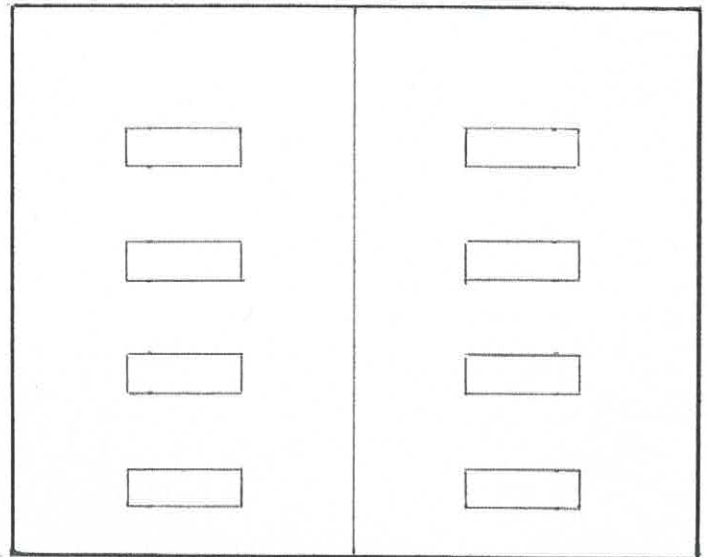

BOUNDARY APPROVED UNDER 3/2023/0369
(ROOF NOT CONSTRUCTED)