




proposed site plan

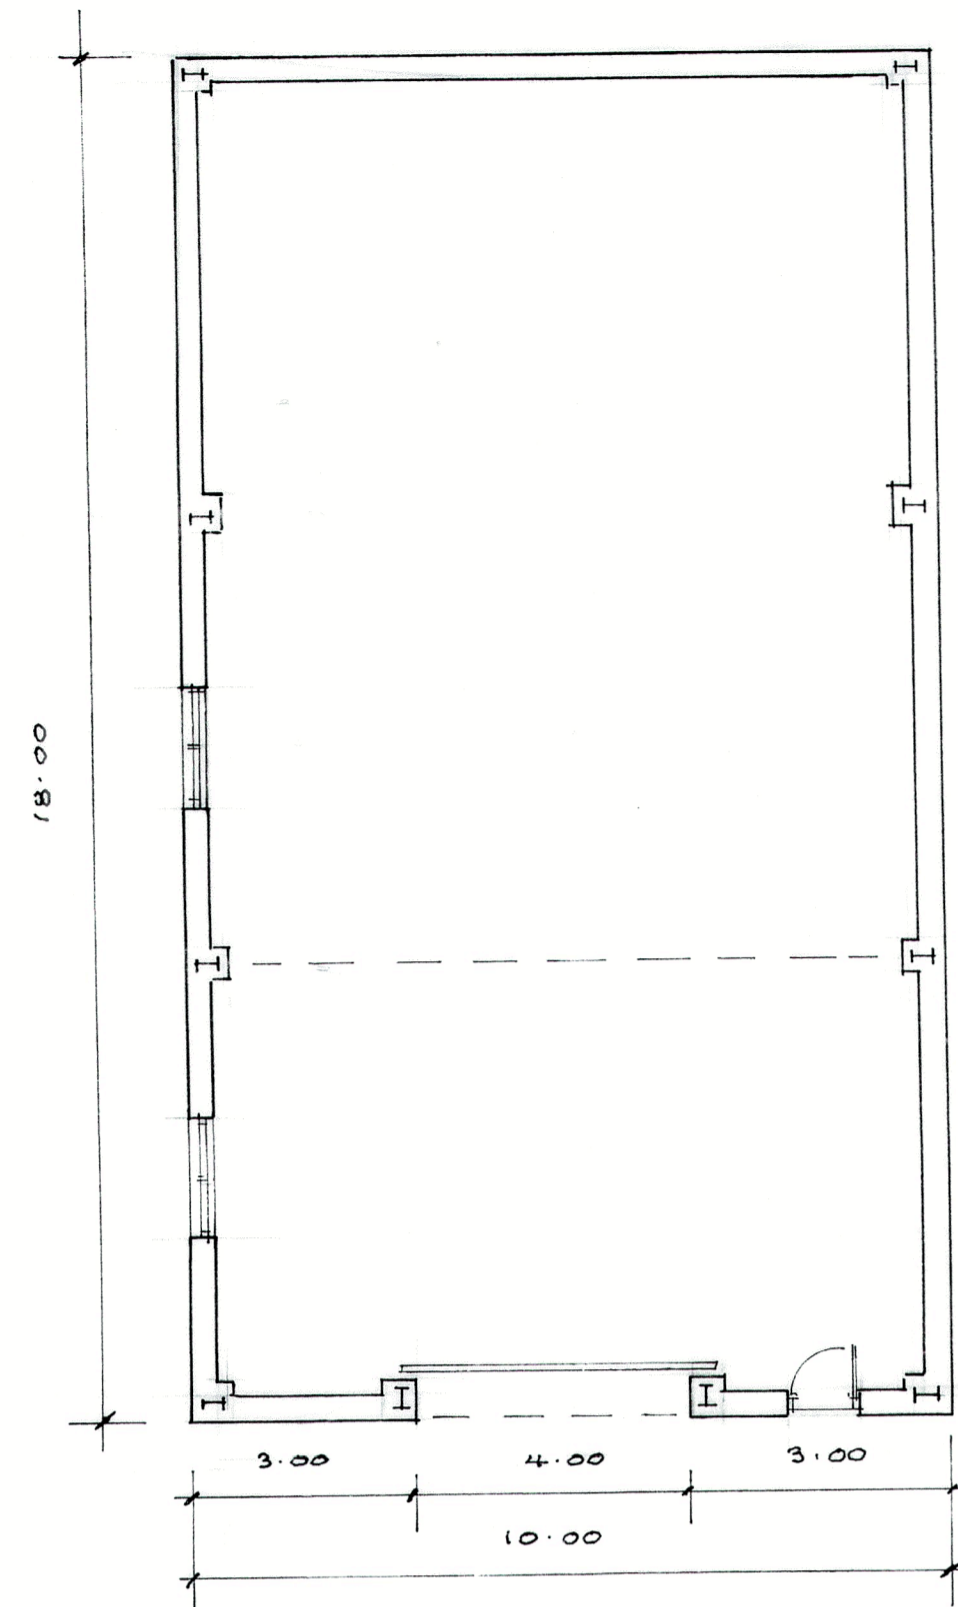

plan

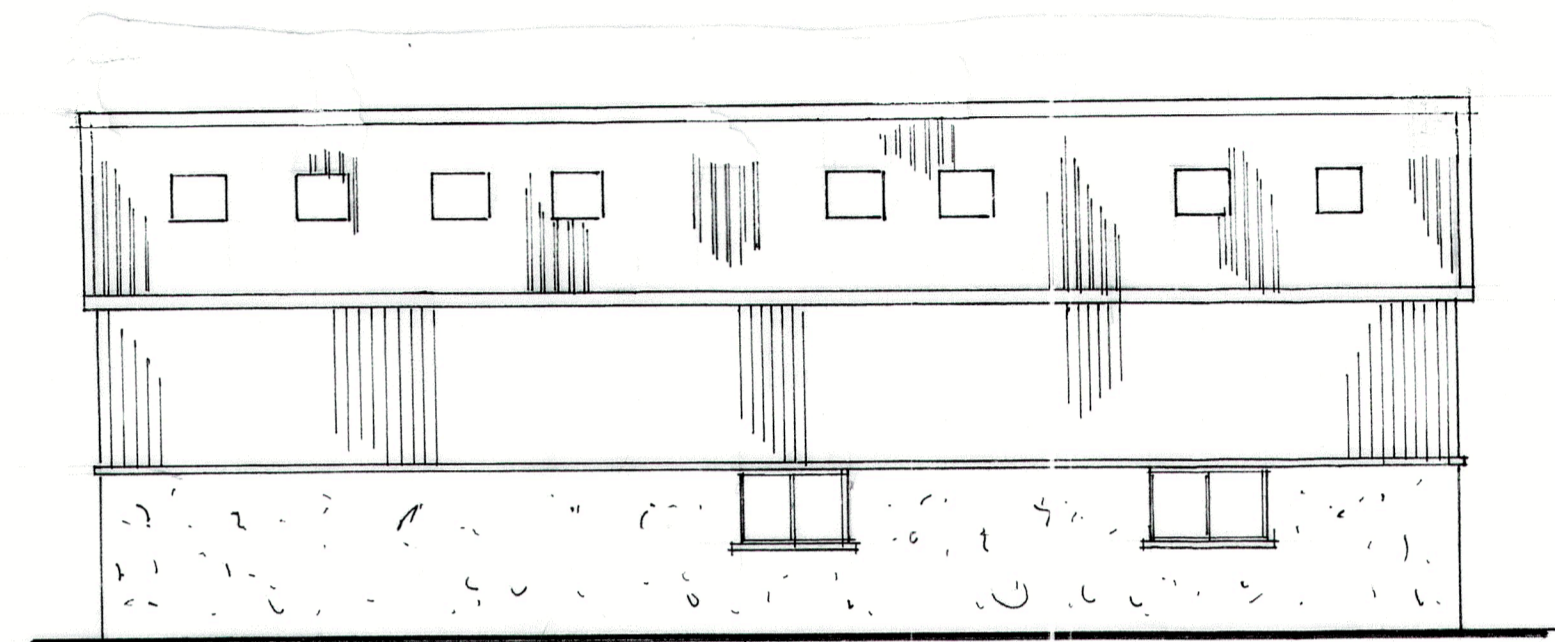


north east

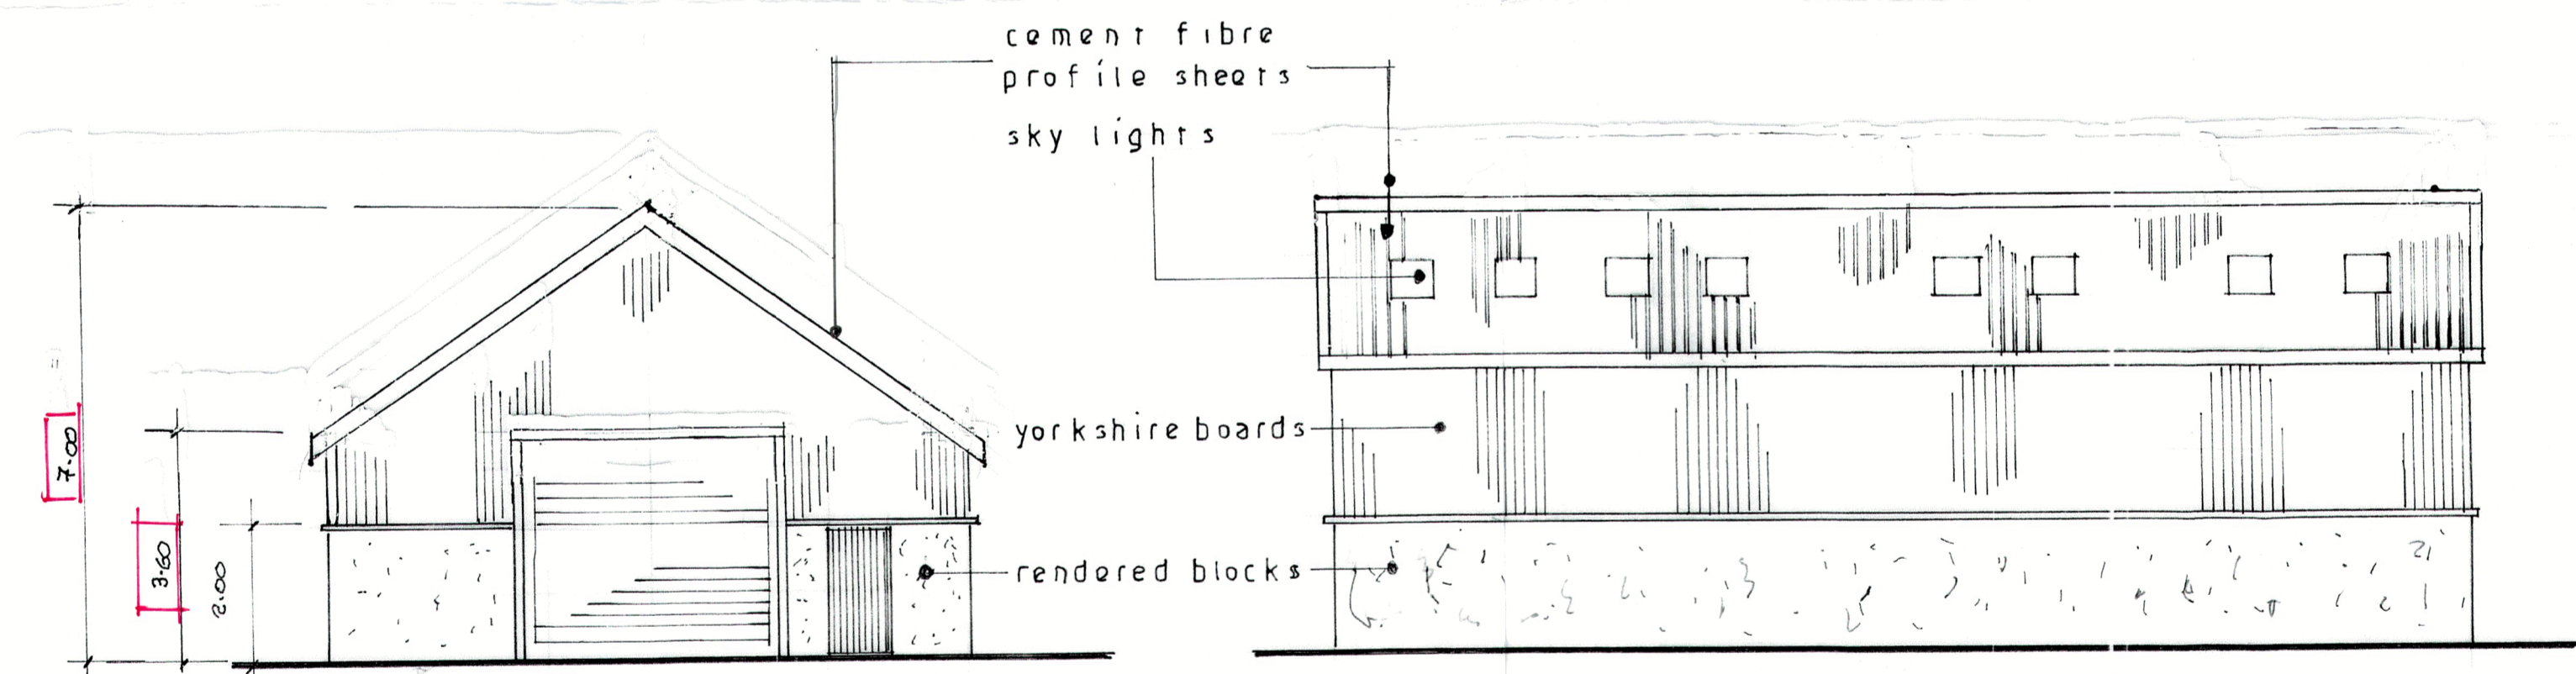


north west


south west

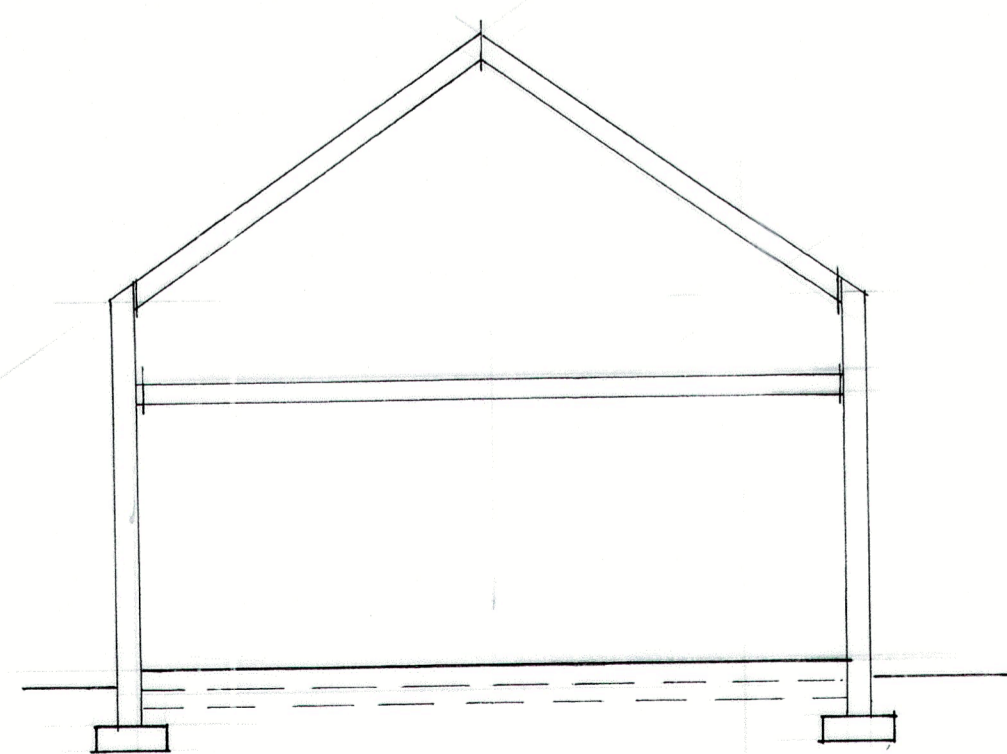

a - a

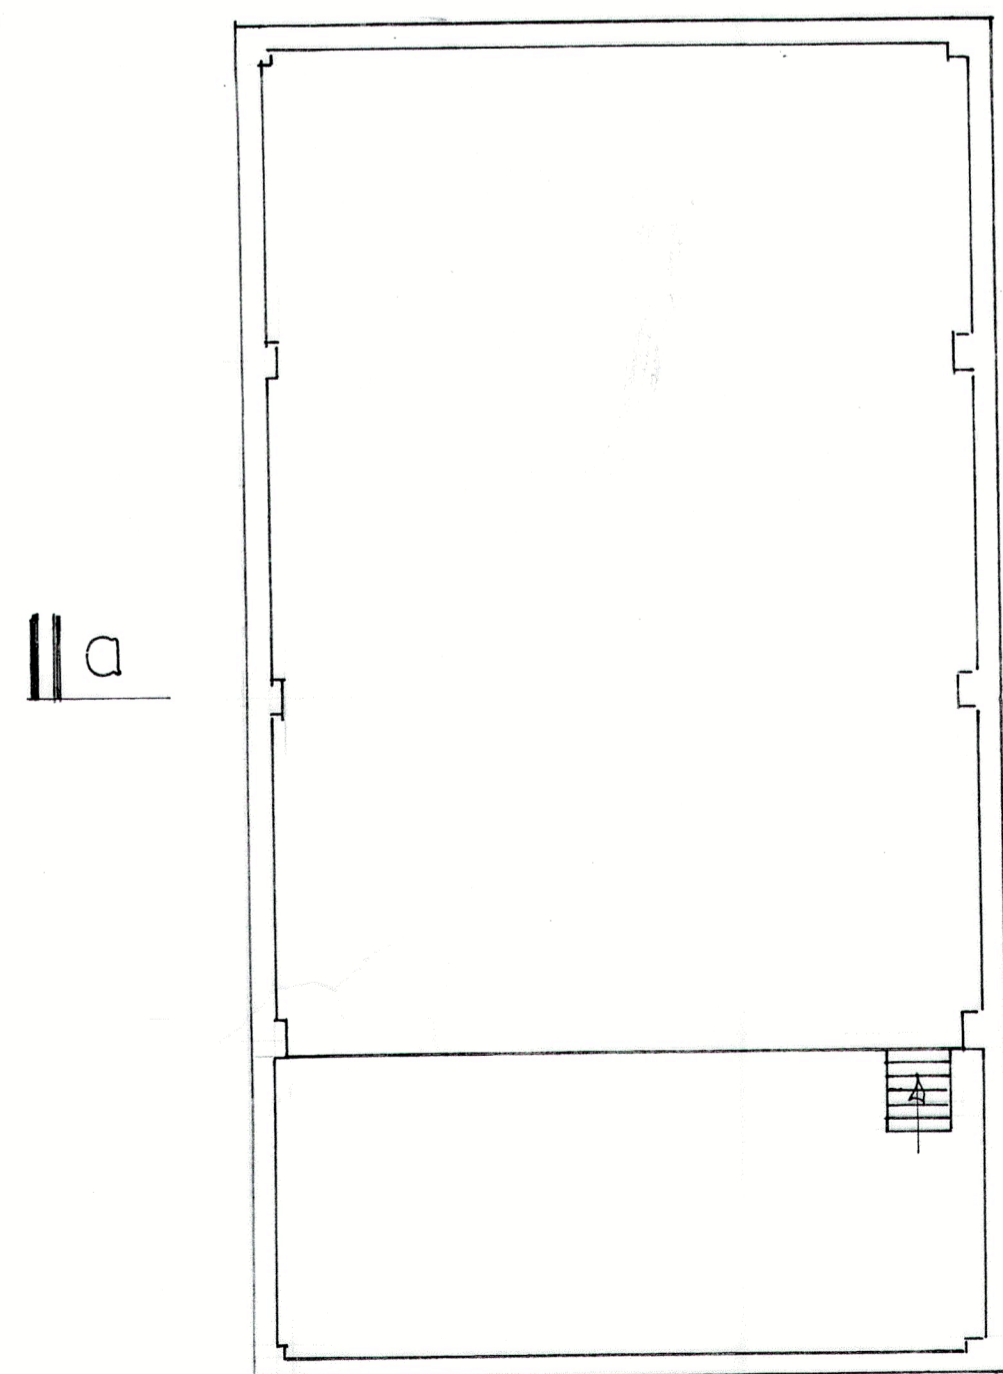

mezzanine level

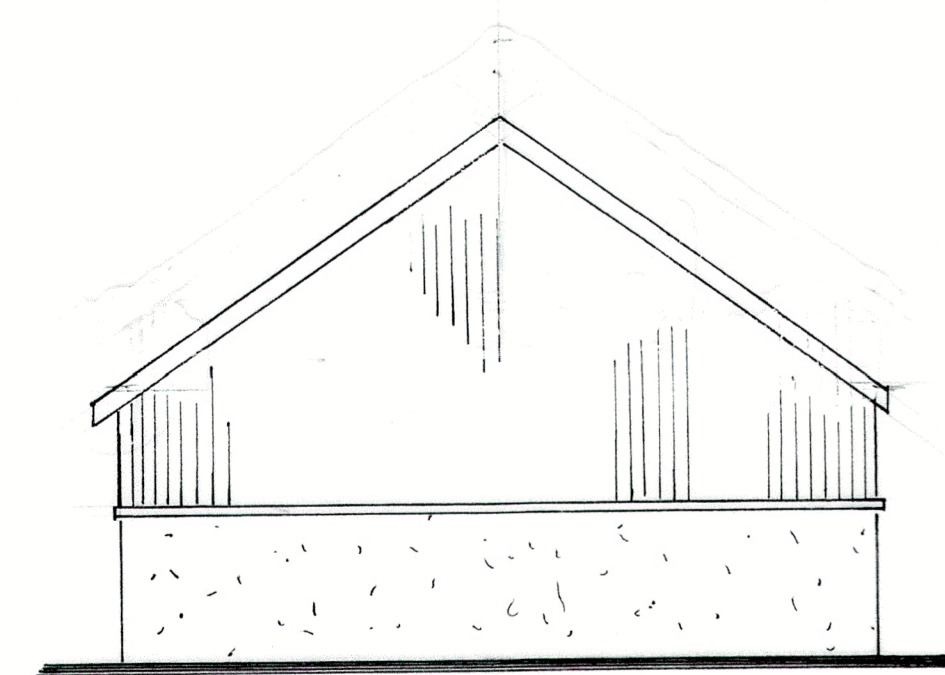

south east

370230805P

BUILDING REDUCED IN HT BY 1.00M

S.J. Bialecki

Drawing no 7070a

Scale 1:100 & 1:200

Proposed
Workshop Store Building
At
The Royds
Charburn