



EXISTING LOWER GROUND FLOOR PLAN 1.50

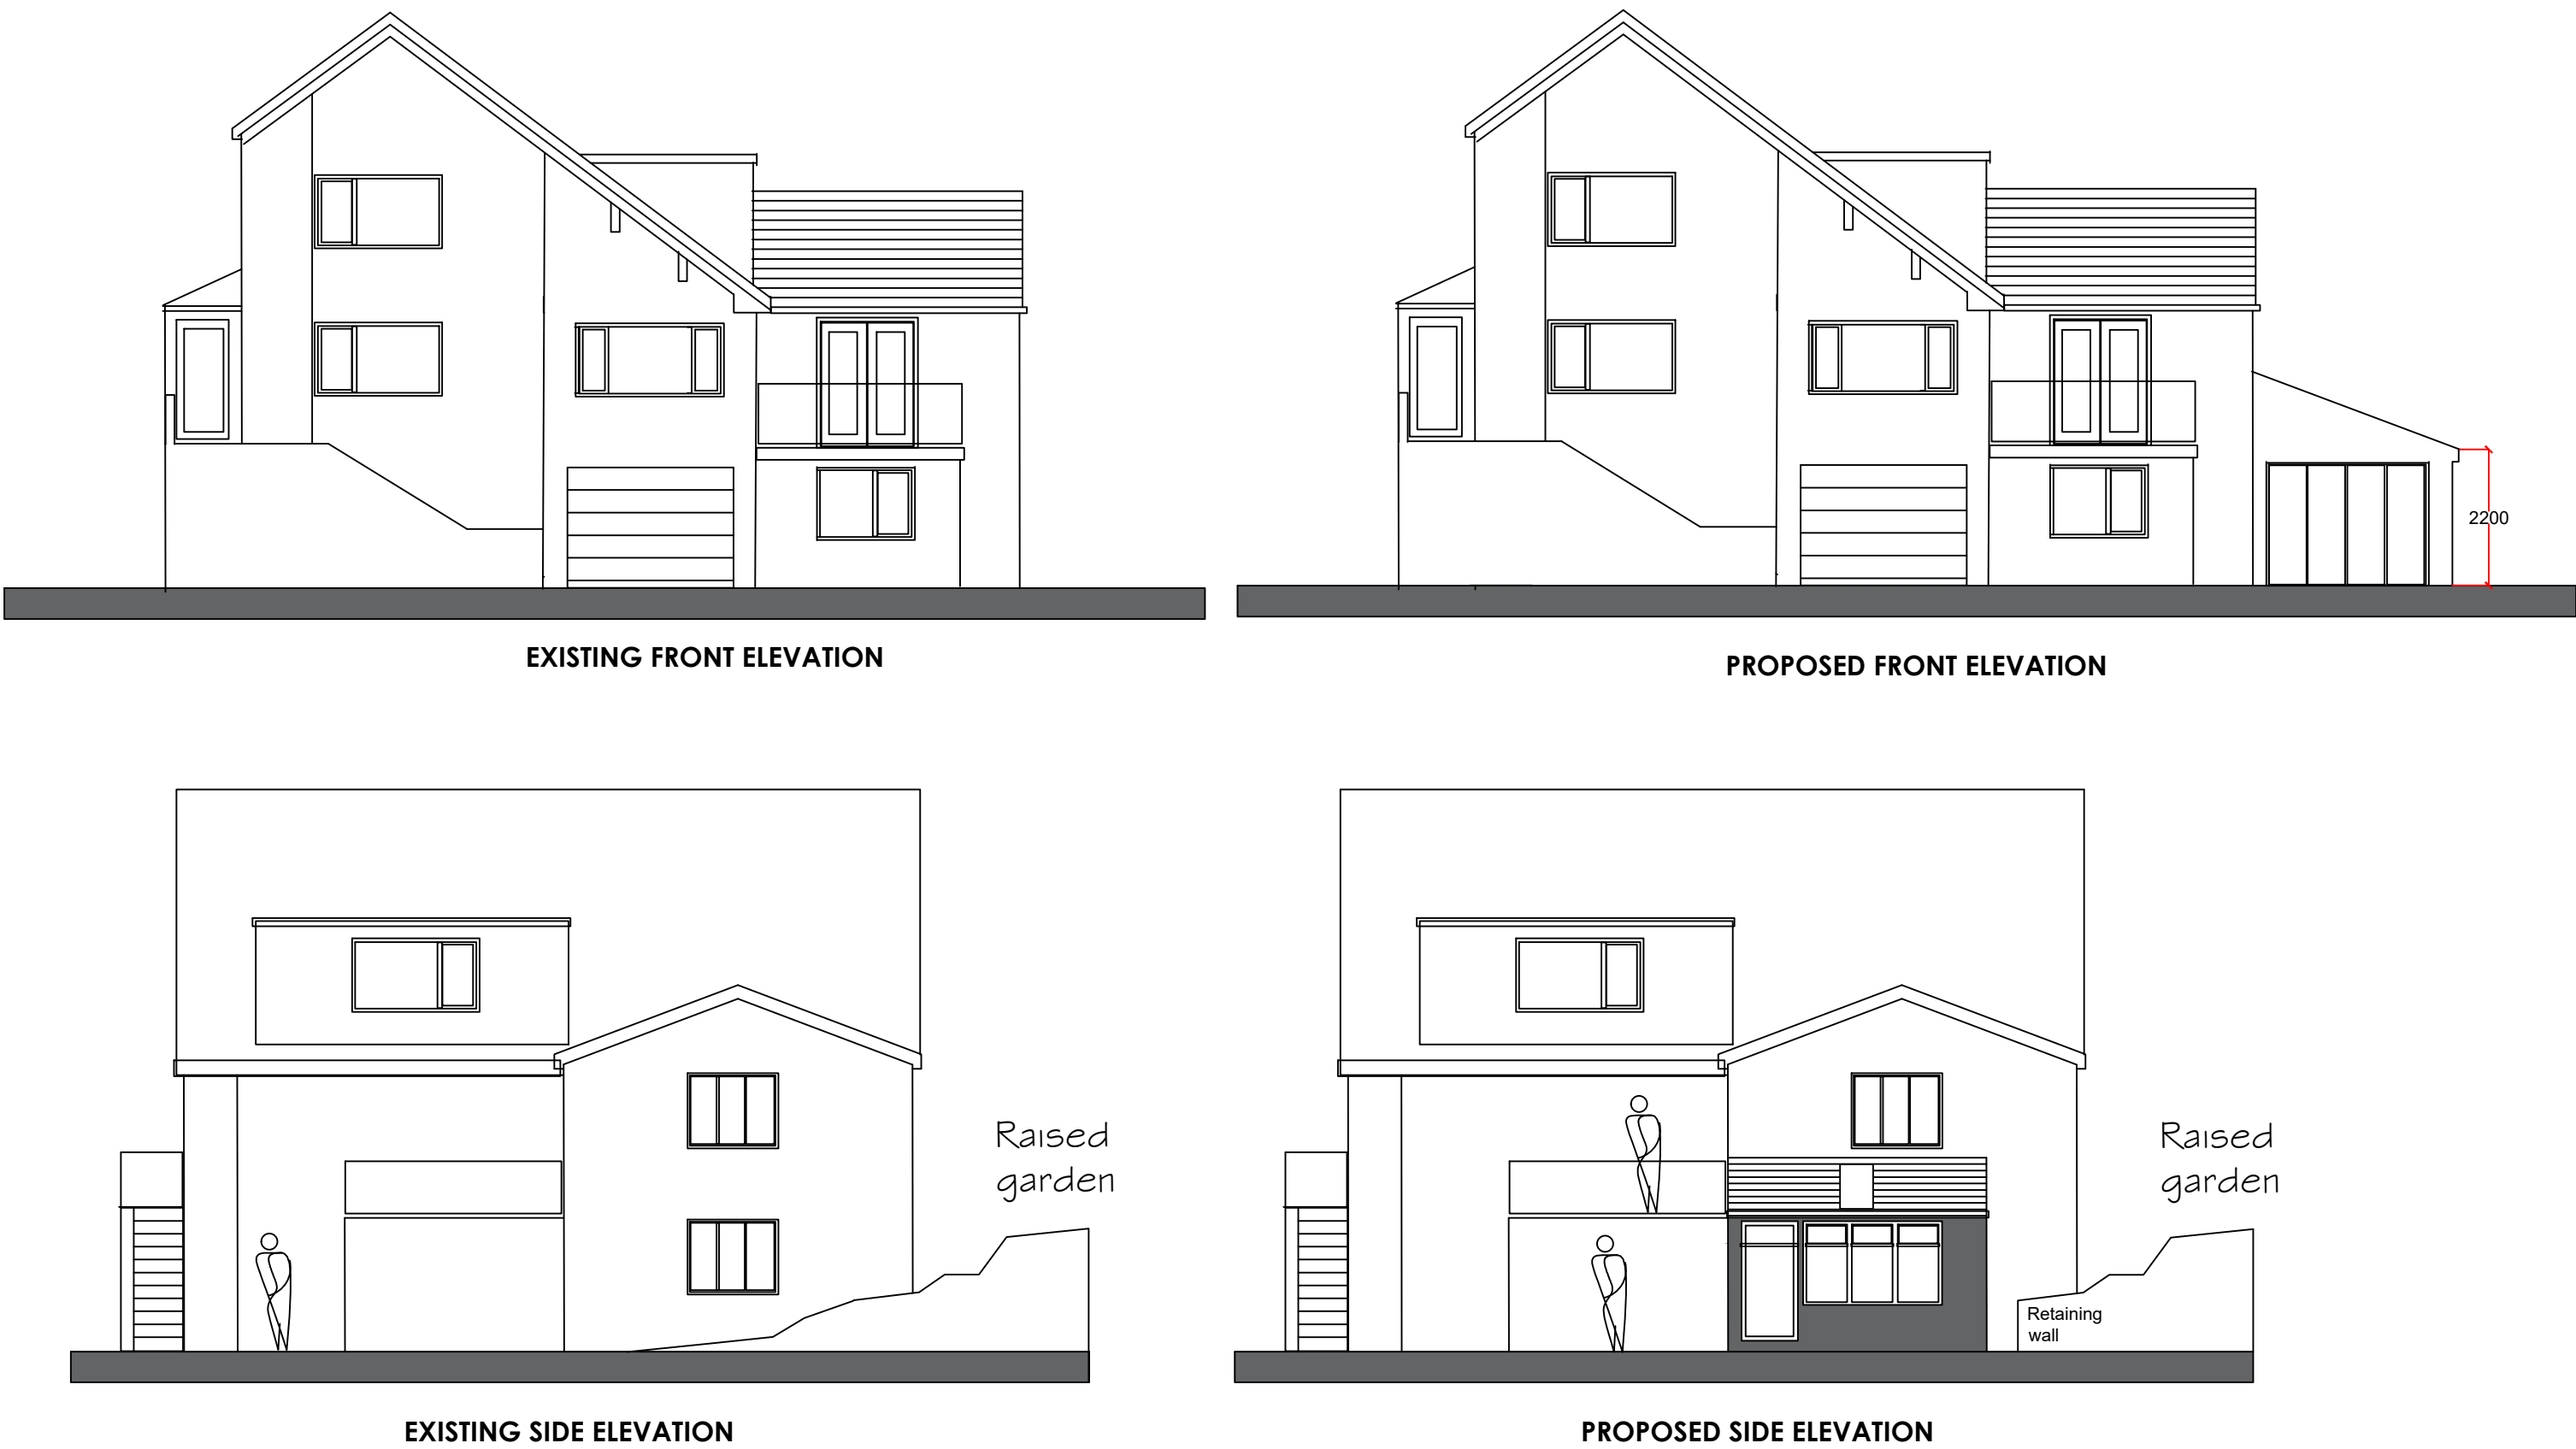

ELEVATIONS AT 1.100 SCALE

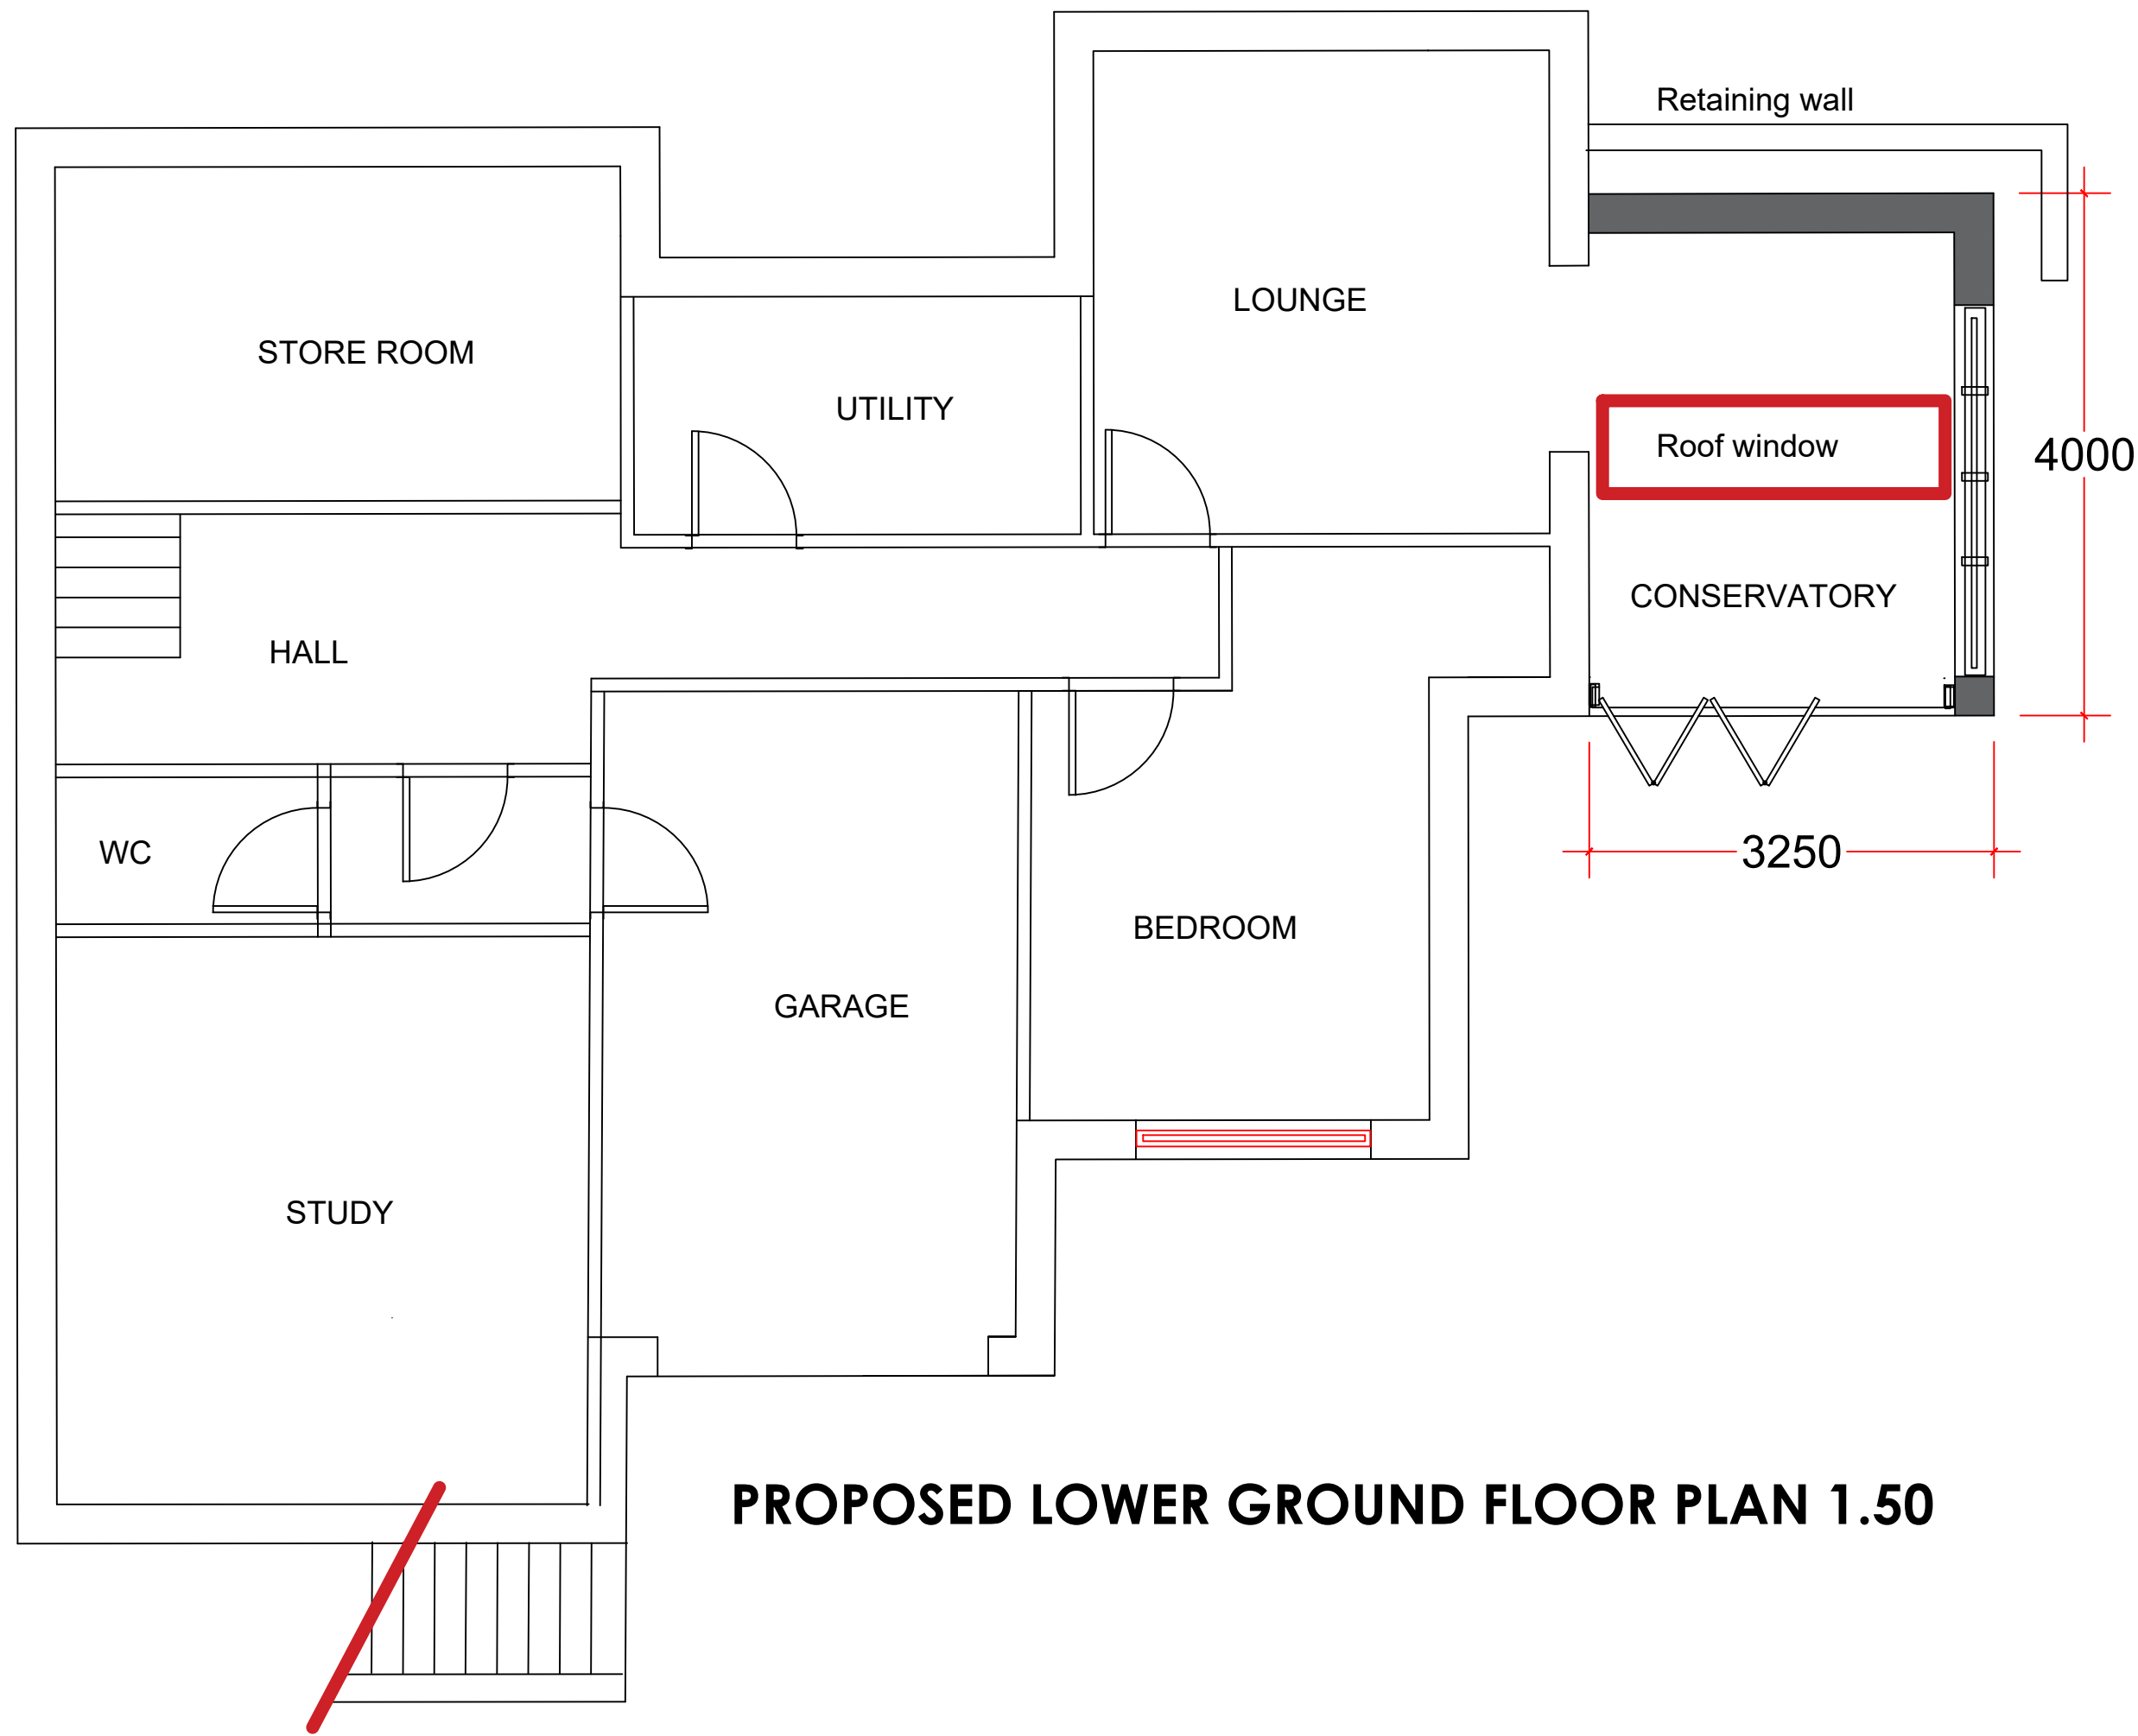

PROPOSED LOWER GROUND FLOOR PLAN 1.50

THE PROPOSAL IS TO ERECT A SMALL CONSERVATORY SUN ROOM SIDE EXTENSION TO THE EXISTING HOUSE WITHIN THE EXISTING RESIDENTIAL CURTILAGE.

REFER TO THE EXISTING AND PROPOSED SITE PLANS WHICH DEMONSTRATE THE BOUNDARY ALIGNMENT AND THE DEFINED LIMIT OF THE DOMESTIC AREA AND THE GREEN BELT DESIGNATION.

THE MATERIALITY WILL BE BRICKWORK TO MATCH AND UPVC GLAZED FRAMES WITH A CONCRETE TILED ROOF FINISH TO THE EXTENSION

REFER TO THE SUPPORTING STATEMENT ISSUED BY THE PLANNING CONSULTANT AND THE SITE PLANS DRAWING NUMBER PHA/702/600A

Notes.

notes.

A EXTENSION DIMENSION ALTERED

Project .
HOUSEHOLDER PLANNING APPLICATION FOR A NEW CONSERVATORY TO THE SIDE OF THE EXISTING HOUSE

Client.
JOHN ASPIN
5 HAWTHORN CLOSE
LANGHO

Drawing title:
PLANS AND ELEVATIONS

Status.

Scale.
1:50 & 1:100 AT A1

Drawn by: checked: PH

Date.
23/10/23

Project no. PHA/702
Dwg no. 500
Rev. A