


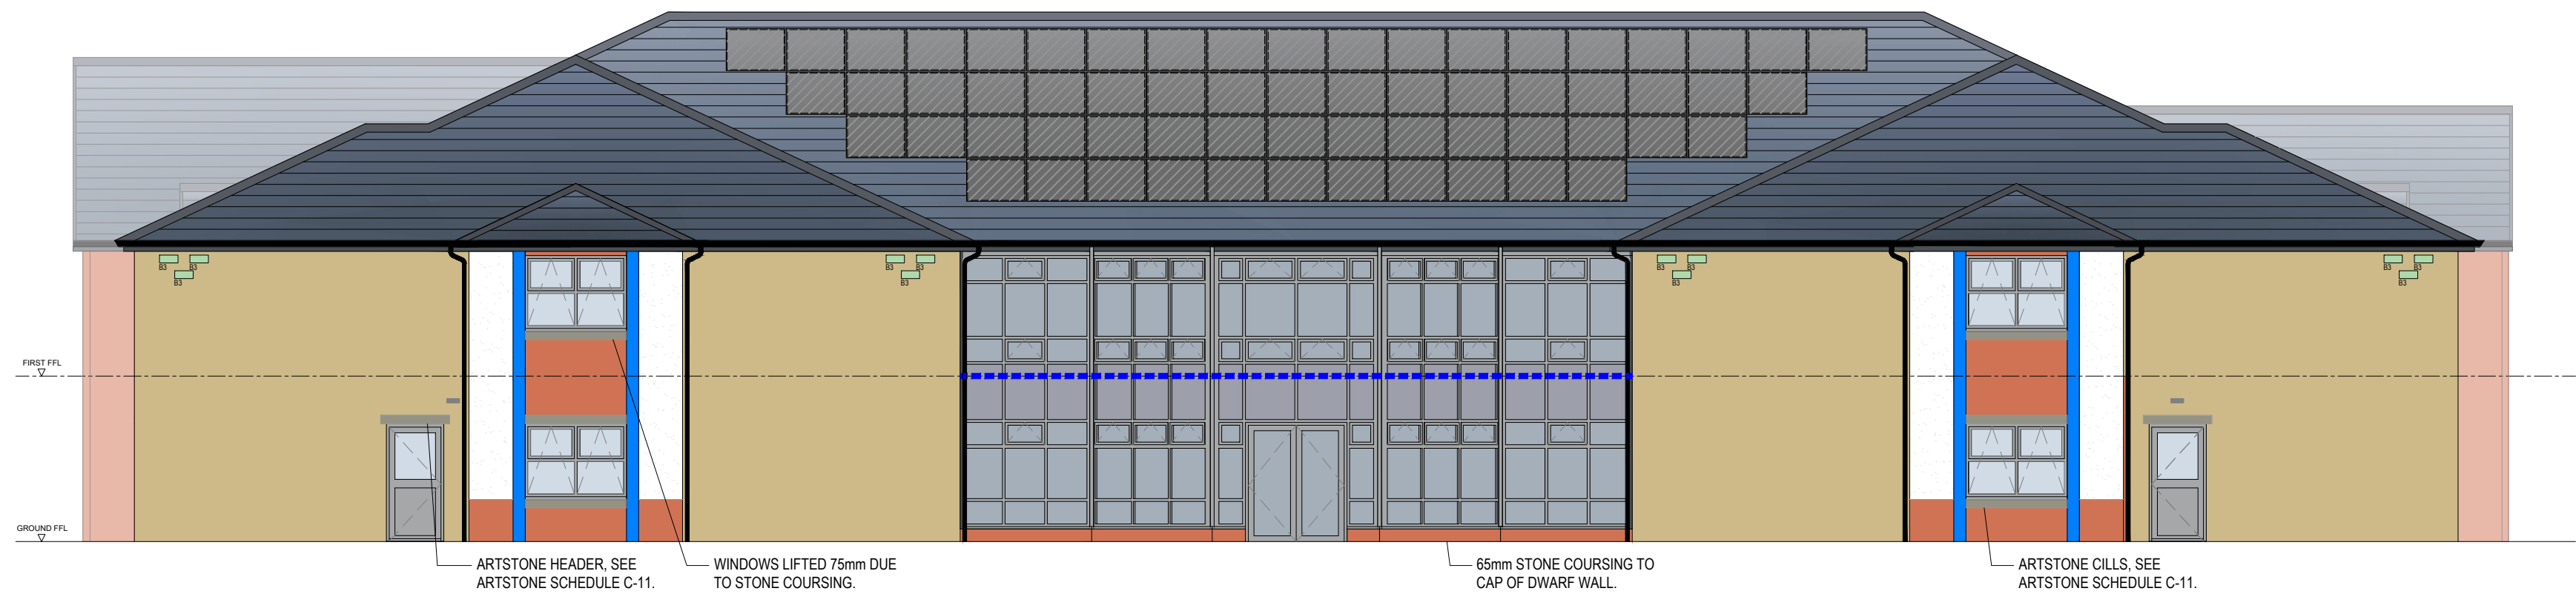


WEST ELEVATION




EAST ELEVATION



NORTH ELEVATION

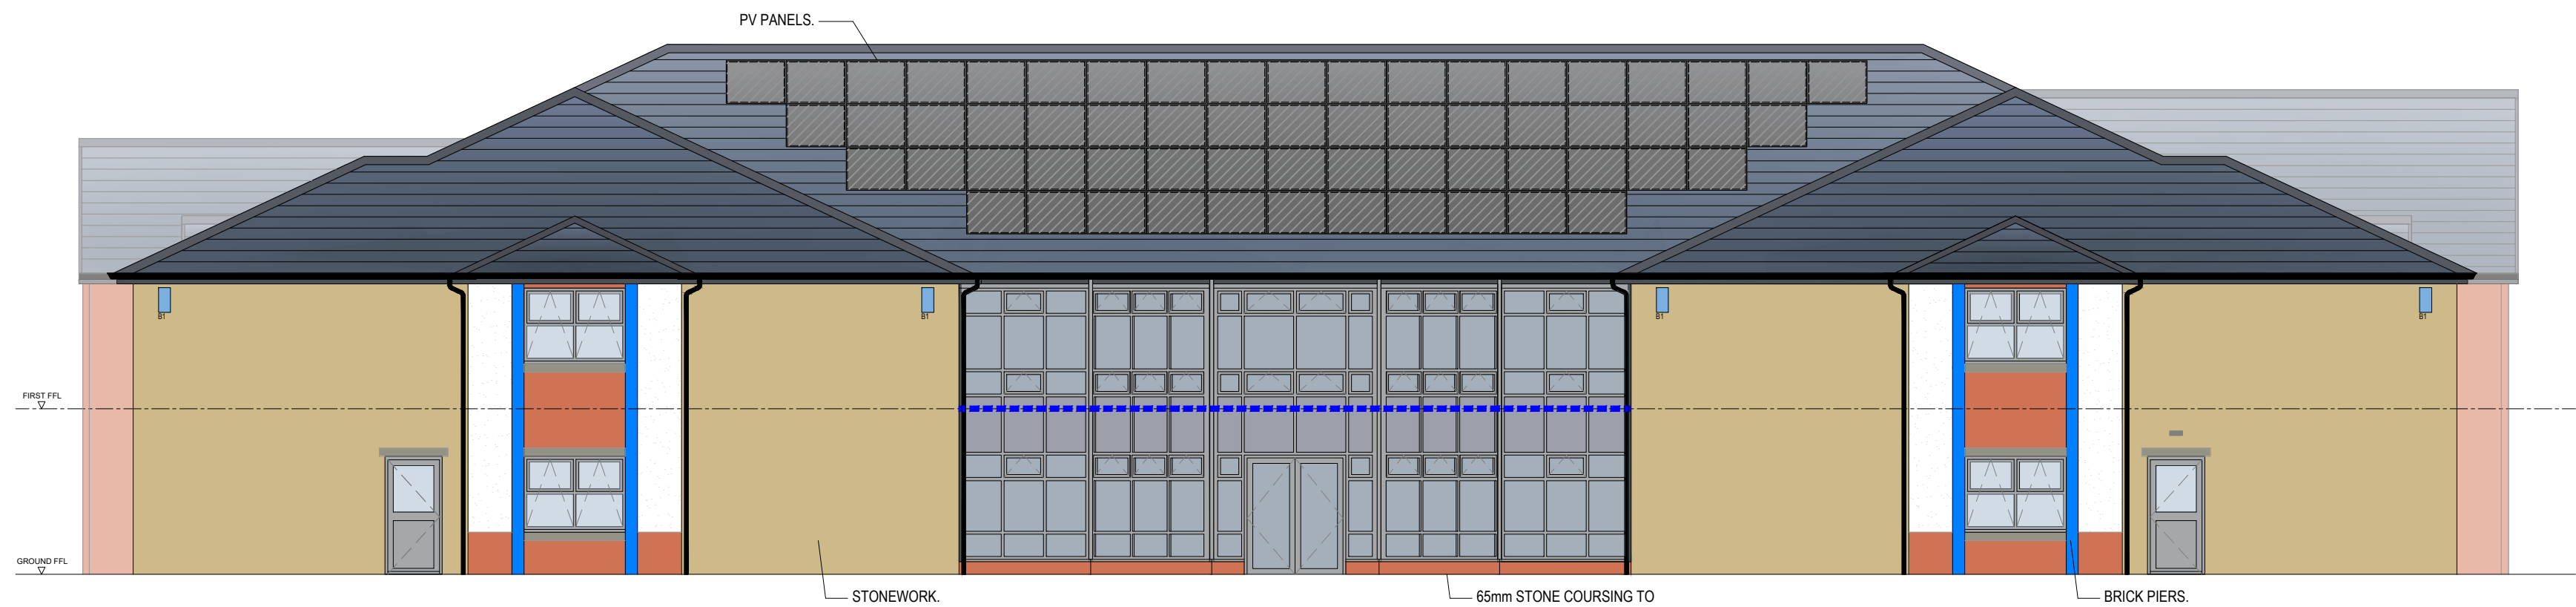

SOUTH ELEVATION

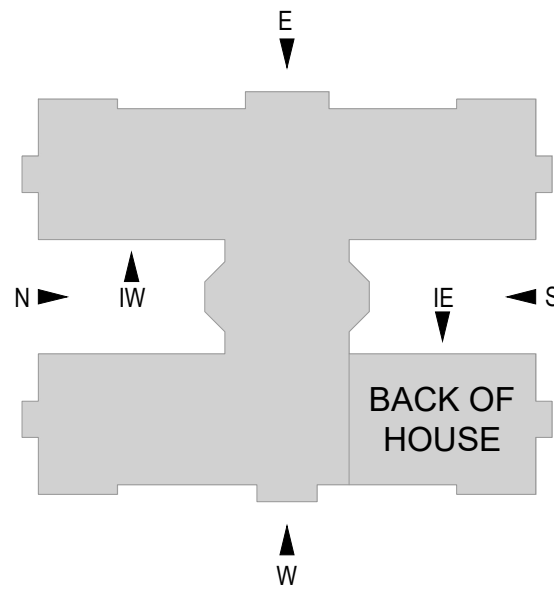

MATERIALS LEGEND

REFER TO MATERIAL SCHEDULE

- CONCRETE ROOF TILES FIXED - INSTALLED IN ACCORDANCE WITH MANUFACTURERS DETAILS OVER 500mm P/TREATED SLATIN BATTEN AT REQUIRED GAUGE OVER PROPRIETARY BREATHABLE MEMBRANE TO CURRENT STANDARDS OVER TIMBER TRUSSES.
- MAIN FACING BRICK 102.5mm EXTERNAL MAIN FACING BRICK WITH 100mm CAVITY FULLY FILLED WITH ISOVER CW22 MINERAL WOOL, 100mm BLOCKWORK TO THE INNER LEAF.
- MAIN FACING BRICK PIERS.
- MAIN FACING BRICK SOLDIER COURSE.
- ARTSTONE HEADERS & CILL.
- MAIN FACING STONEWORK 100mm EXTERNAL MAIN FACING BRICK WITH 100mm CAVITY FULLY FILLED WITH ISOVER CW22 MINERAL WOOL, 100mm BLOCKWORK TO THE INNER LEAF.
- SILVER PEARL COLOURED RENDER BY WEBER, 15mm THICK SCRAPED FINISHED. RENDER, ACCESSORIES AND BEADING INSTALLED TO MANUFACTURES DESIGN AND DETAILS 100mm BLOCKWORK TO THE EXTERNAL LEAF WITH 100mm CAVITY FULLY FILLED WITH ISOVER CW22 MINERAL WOOL, 100mm BLOCKWORK TO THE INNER LEAF.
- DOOR THRESHOLD - REFER TO DRAWING C-11 ARTSTONE SCHEDULE.
- WINDOWS, DOORS, SOFFITS & FASCIA'S TO BE GREY RAL 7016.
- GUTTERS - POLYPIPE PVC POLYFLOW HIGH CAPACITY DEEP FLOW GUTTER, TO BE BLACK.
- DOWNPIPES - POLYPIPE PVC ROUND DOWNPIPE, TO BE BLACK.
- DENOTES PLASTIC AIR BRICK 215mm W x 65mm H INDICATIVE LOCATIONS BUT MUST BE INSTALLED, FOR FINAL POSITIONS & DUCT ROUTES REFER TO M&E DRAWINGS.
- DASHED LINE DENOTES AIR 65 MINS HORIZONTAL WALL CAVITY BARRIER (ROCKWOOL, STONE WOOL) INSTALLATION AS PER MANUFACTURERS INSTRUCTIONS, TO BE INSTALLED AT ALL CURTAIN GLAZING LOCATIONS IN LINE WITH COMPARTMENT FLOORS.

INTEGRATED BAT & BIRD BOX LEGEND

IMAGE	SYMBOL	DESCRIPTION
		HABIBAT 001 BAT BOX FACING: SOUTH TO WEST POSITIONED: AWAY FROM ARTIFICIAL LIGHTING QUANTITY: 4 (PLAIN FACING FOR STONE FACING)
		PRO UK BUILT-IN SWIFT BOX FACING: NORTH AND EAST POSITIONING: CLOSE PROXIMITY QUANTITY: 12 (PLAIN FACING FOR STONE FACING)

BRICK SCHEDULE		
	BRICK m²	NUMBER OF BRICKS REQUIRED
GROUND FLOOR	113	6,696
FIRST FLOOR	64	3,793
BELOW FFL	17	1,007
TOTAL	194	11,496
5% WASTAGE		575
METER HOUSE		1,000
SUB TOTAL		13,071

OUTER LEAF BLOCKWORK SCHEDULE		
	BRICK m²	NUMBER OF BLOCKS REQUIRED
GROUND FLOOR	217	2,143
FIRST FLOOR	217	2,143
TOTAL	434	4,286

OUTER LEAF MATERIAL SCHEDULE	
	TOTAL m²
RENDER	194

STONE SCHEDULE	
	STONE m²
GROUND FLOOR	413
FIRST FLOOR	324
BELOW FFL	24
TOTAL	761

INTERNAL BLOCKWORK SCHEDULE (INCLUDING INNER LEAF OF CAVITY)		
	BLOCKWORK m²	NUMBER OF BLOCKS REQUIRED
GROUND FLOOR	1,860	14,814
FIRST FLOOR	1,925	13,827
TOTAL	3,785	40,395

REV	DATE	DETAILS OF AMENDMENTS	DRAWN
REVISIONS			
LNT Construction			
LNT CONSTRUCTION LTD UNIT 2, HELIOS 47 ISABELLA ROAD GARFORTH LS25 2DY Tel: 0113 3853858 Fax: 0113 3853859			
CLIENT			
SITE	WHALLEY ROAD BARROW		
TITLE	ELEVATIONS SHEET 1 OF 2		
SCALE	1:100 @ A1	DATE	26.09.23
DRAWN	DB	DWG NO.	C-01.1
DRAWING STATUS			
CONSTRUCTION			
CHECKED BY		DATE	