



INTERNAL WEST ELEVATION

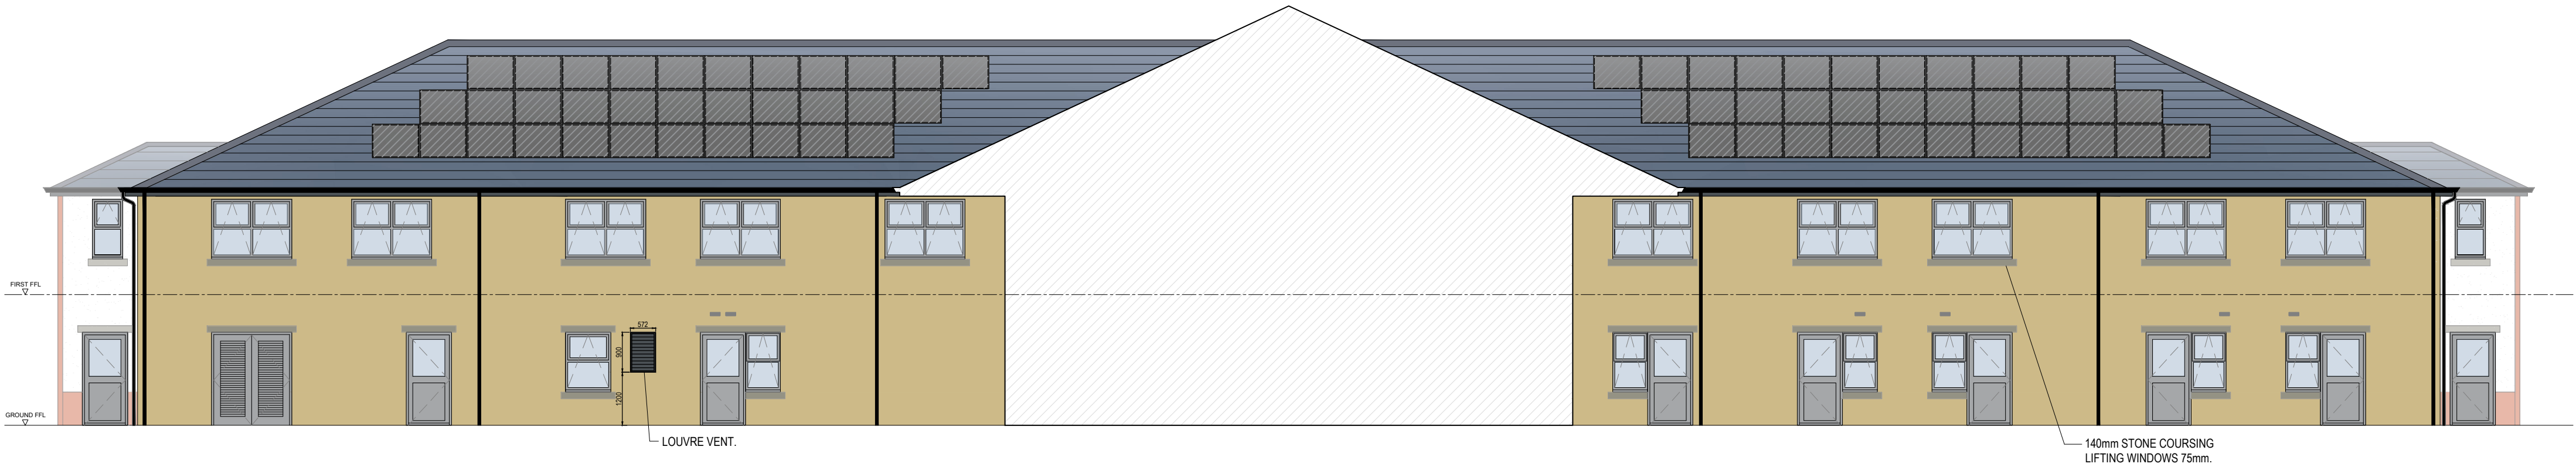

INTERNAL EAST ELEVATION

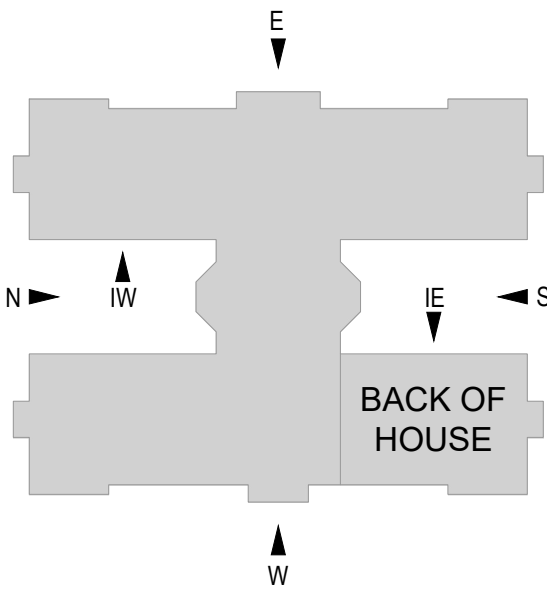

FOR QUANTITIES, BIRD AND BAT BOXES REFER
TO SCHEDULES SHOWN ON SHEET 1.1

REV	DATE	DETAILS OF AMENDMENTS	DRAWN
REVISIONS			
LNT Construction LNT CONSTRUCTION LTD UNIT 2, HELIOS 47 ISABELLA ROAD GARFORTH LS25 2DY Tel: 0113 3853858 Fax: 0113 3853859			
CLIENT			
SITE WHALLEY ROAD BARROW			
TITLE ELEVATIONS SHEET 2 OF 2			
SCALE	1:100 @ A1	DATE	14.09.23
DRAWN	DB	DWG NO.	P-C-01.2
DRAWING STATUS			
PLANNING			
CHECKED BY		DATE	