



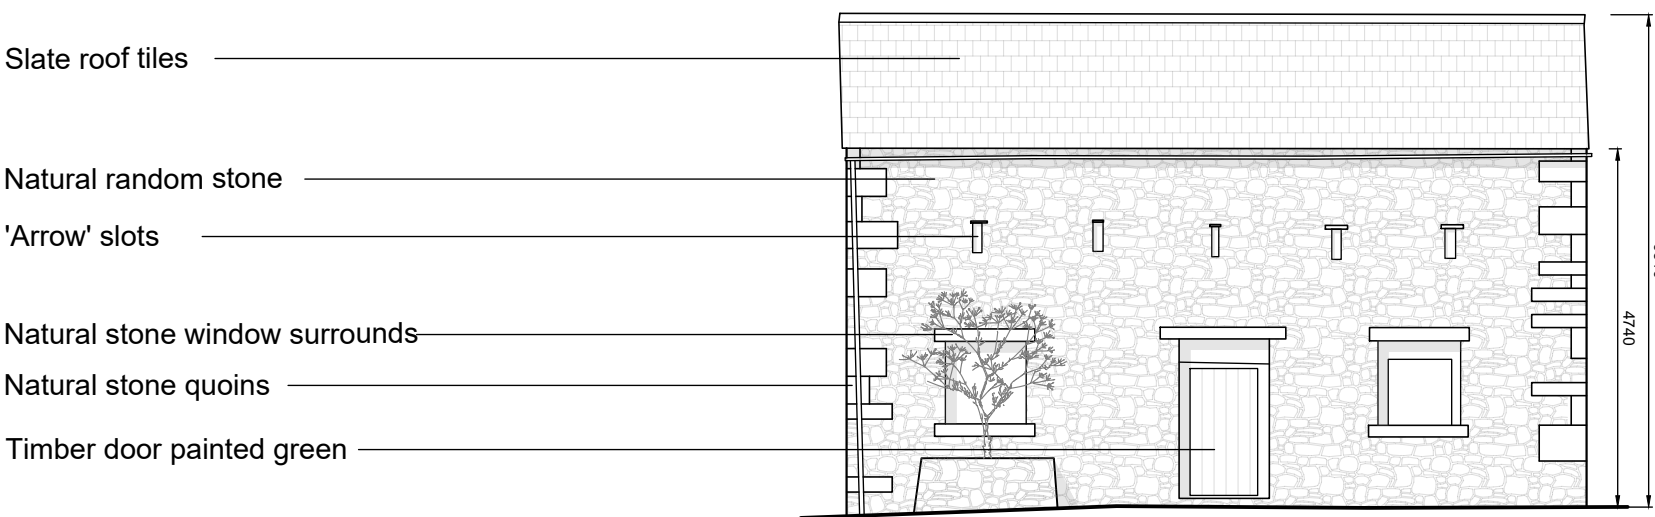


Existing North Elevation
Scale 1:100

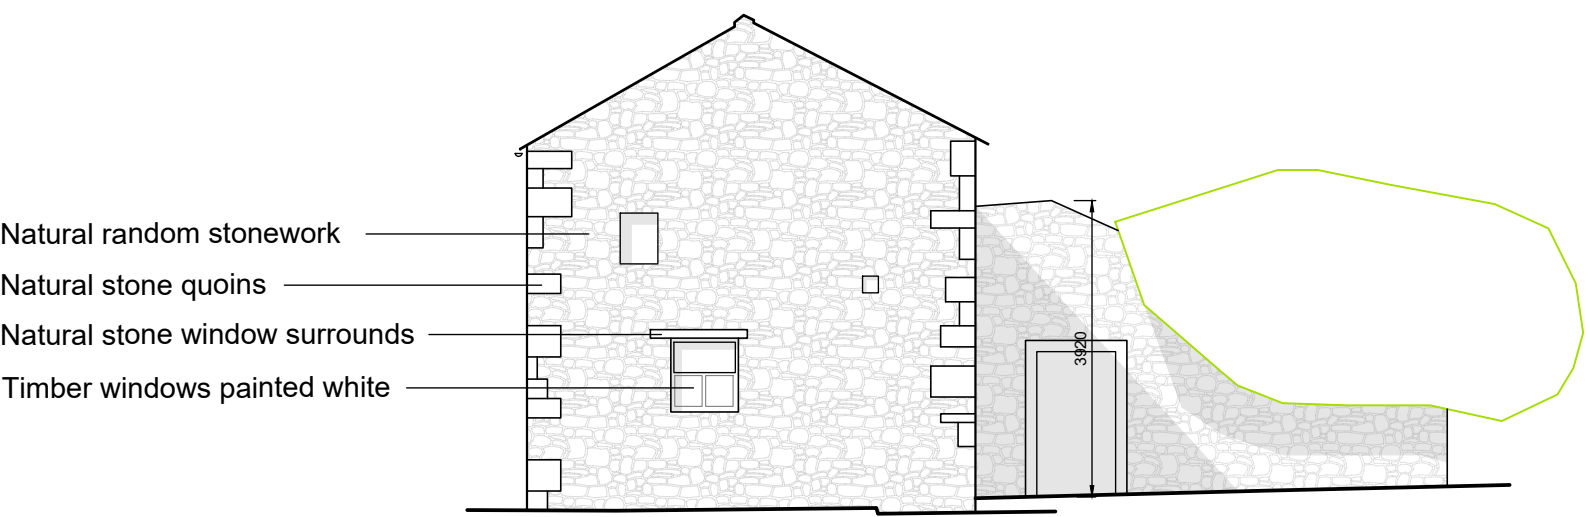

Existing West Elevation
Scale 1:100



Existing South Elevation
Scale 1:100

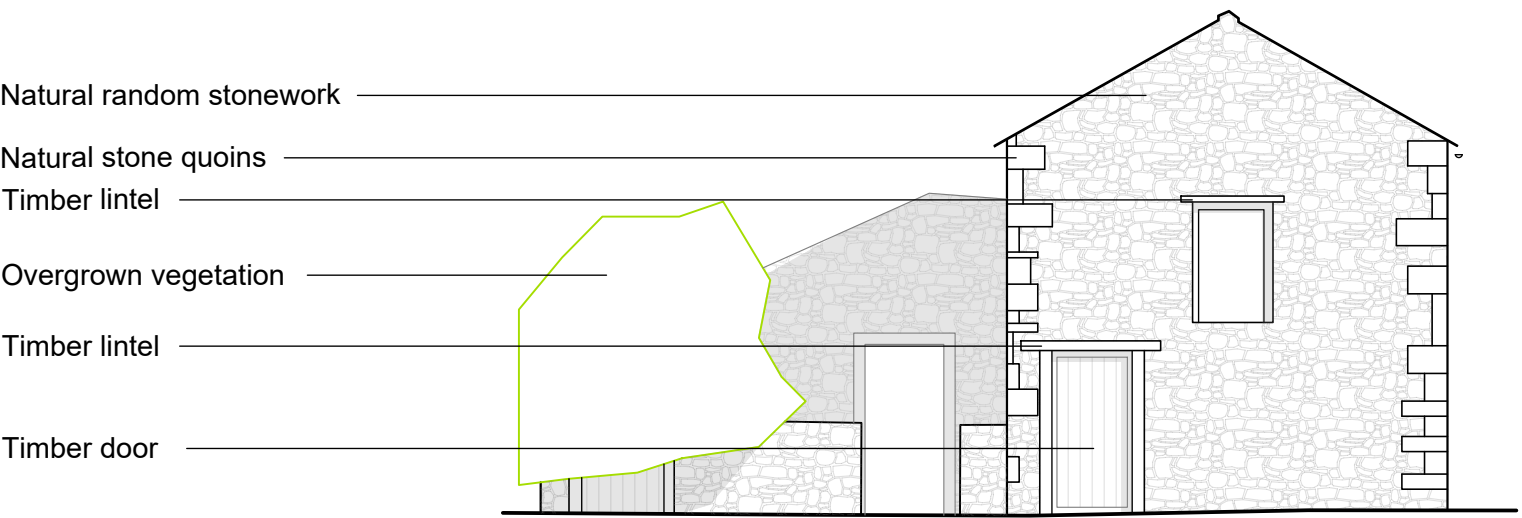

Existing East Elevation
Scale 1:100