





Existing North Elevation
Scale 1:100

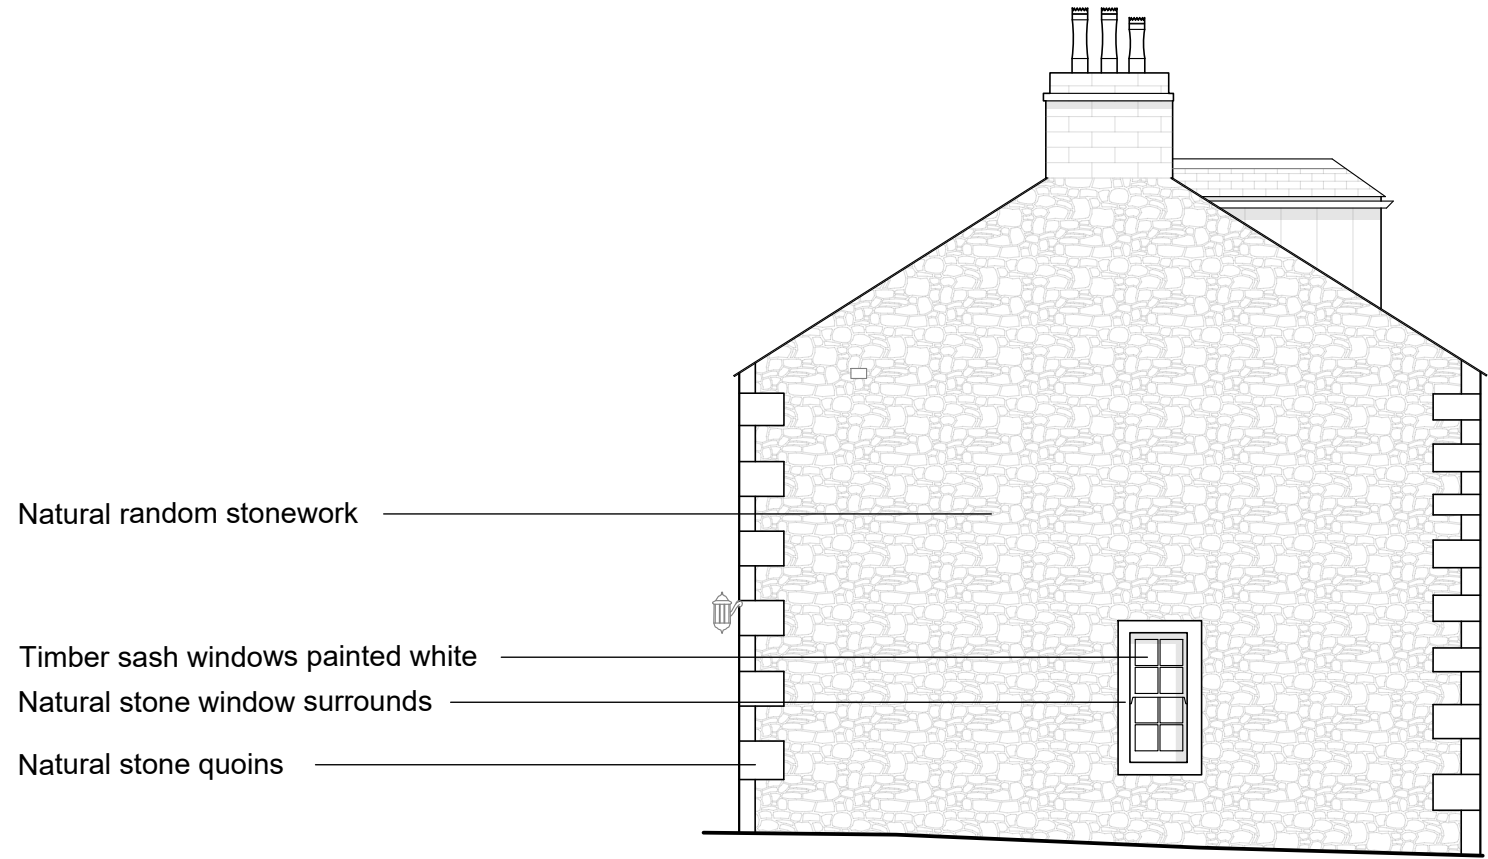

Existing West Elevation
Scale 1:100



Existing South Elevation
Scale 1:100

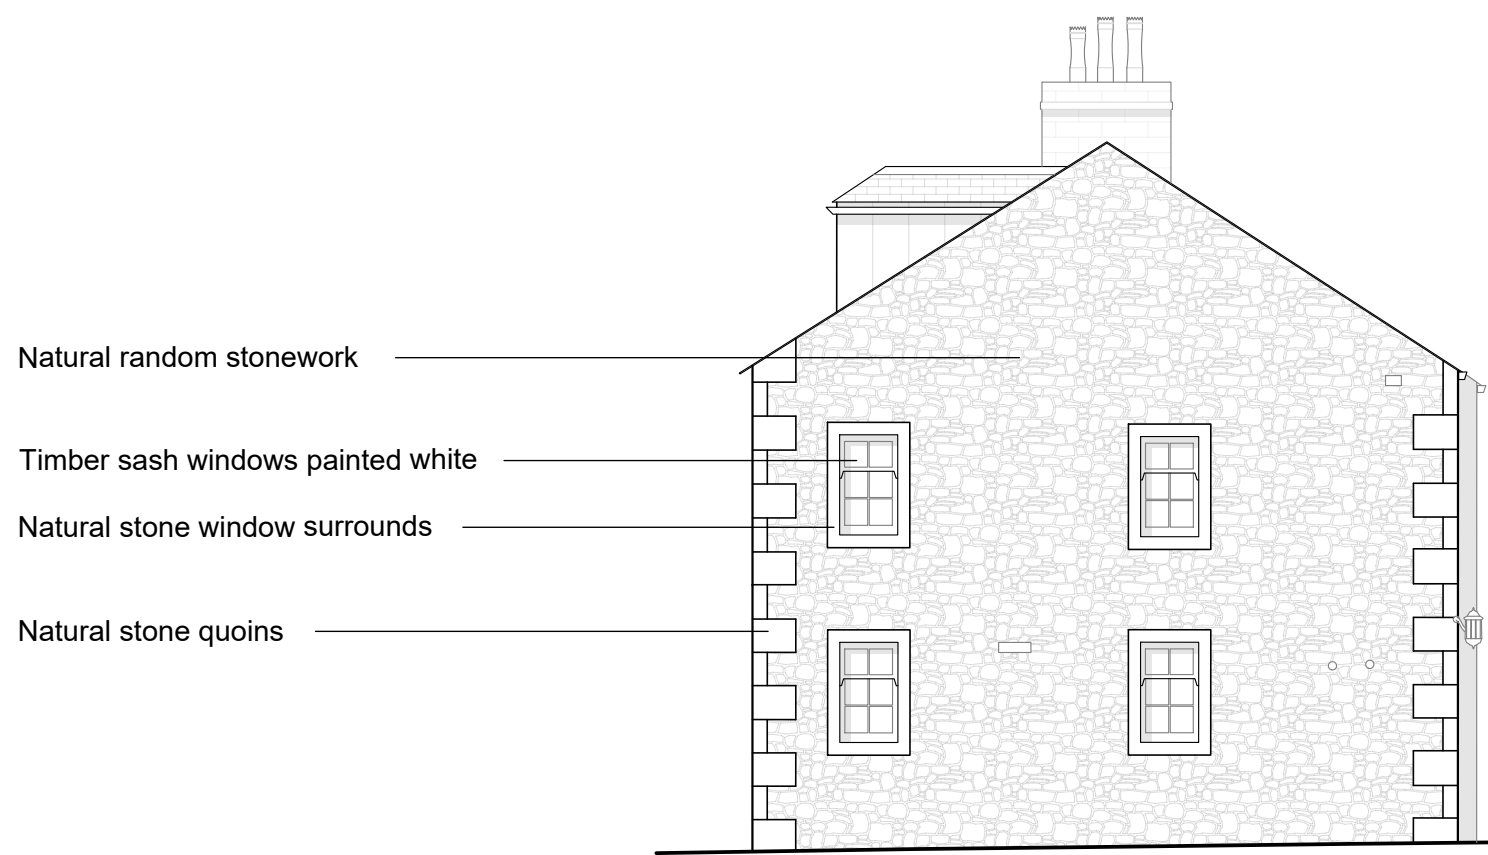

Existing East Elevation
Scale 1:100

Notes

This drawing, together with the design it illustrates, is copyright, and may not be reproduced in any form, without the written consent of Zara Moon Architects.

Do not scale off this drawing except for determination of basic layout - only figured dimensions to be used. All dimensions to be checked on site.