



THIS DRAWING TOGETHER WITH THE DESIGN IS COPYRIGHT OF THE ARCHITECT. FIGURED DIMENSIONS SHOULD BE FOLLOWED AND SCALED DIMENSIONS SHOULD BE CHECKED WITH THE ARCHITECT. ANY DISCREPANCY MUST BE REPORTED TO THE ARCHITECT IMMEDIATELY AND PRIOR TO PROCEEDING.


REVISIONS
 REV A: 01.02.22: Dims added for planning acknowledgment.
 REV B: 29.09.23 - amended detail

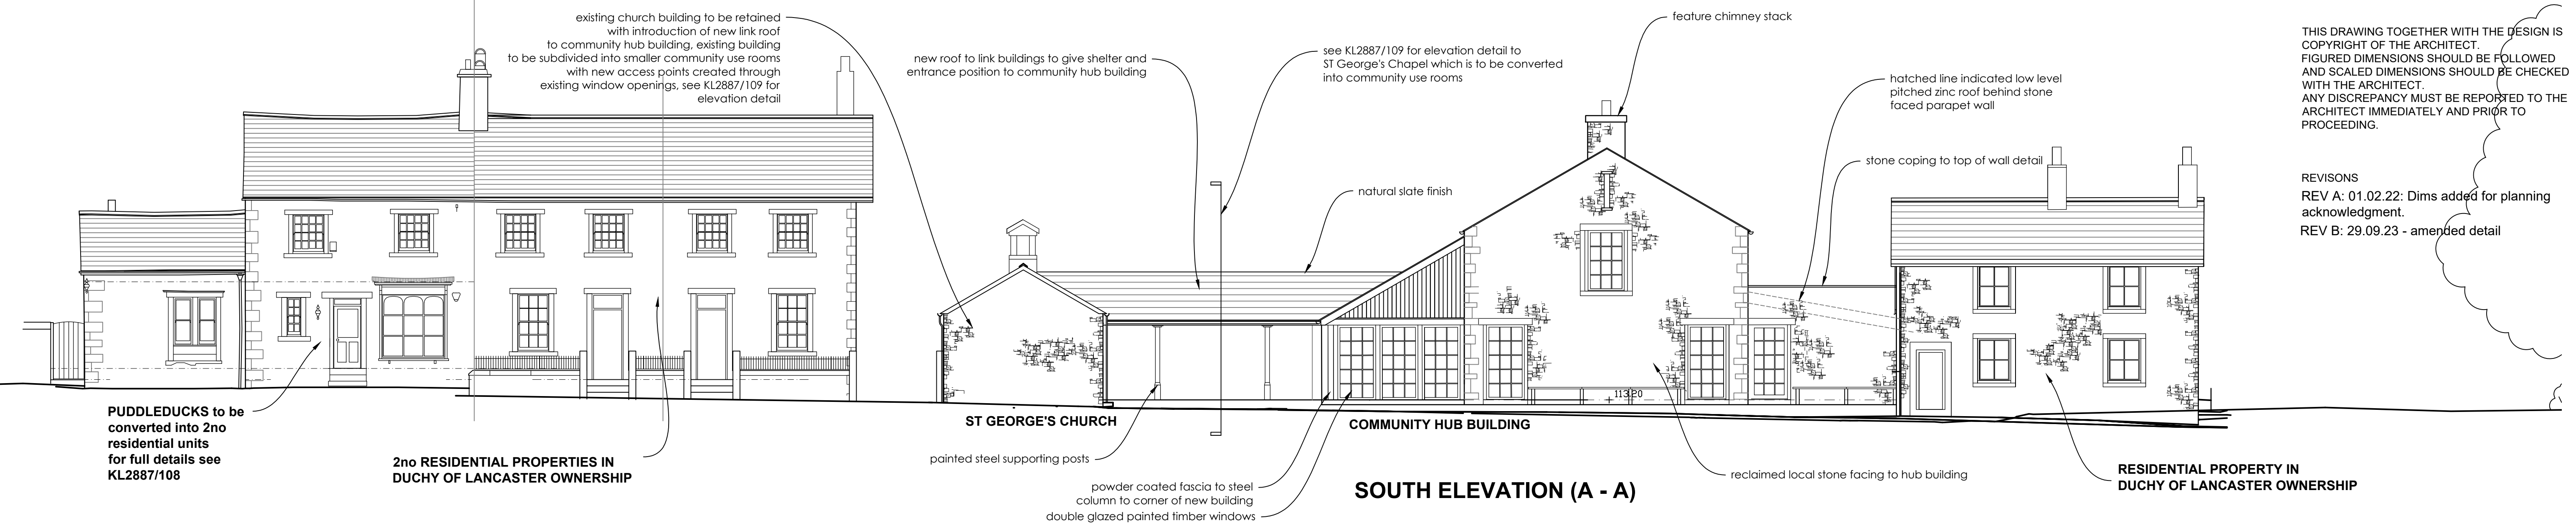


SOUTH ELEVATION (A - A)

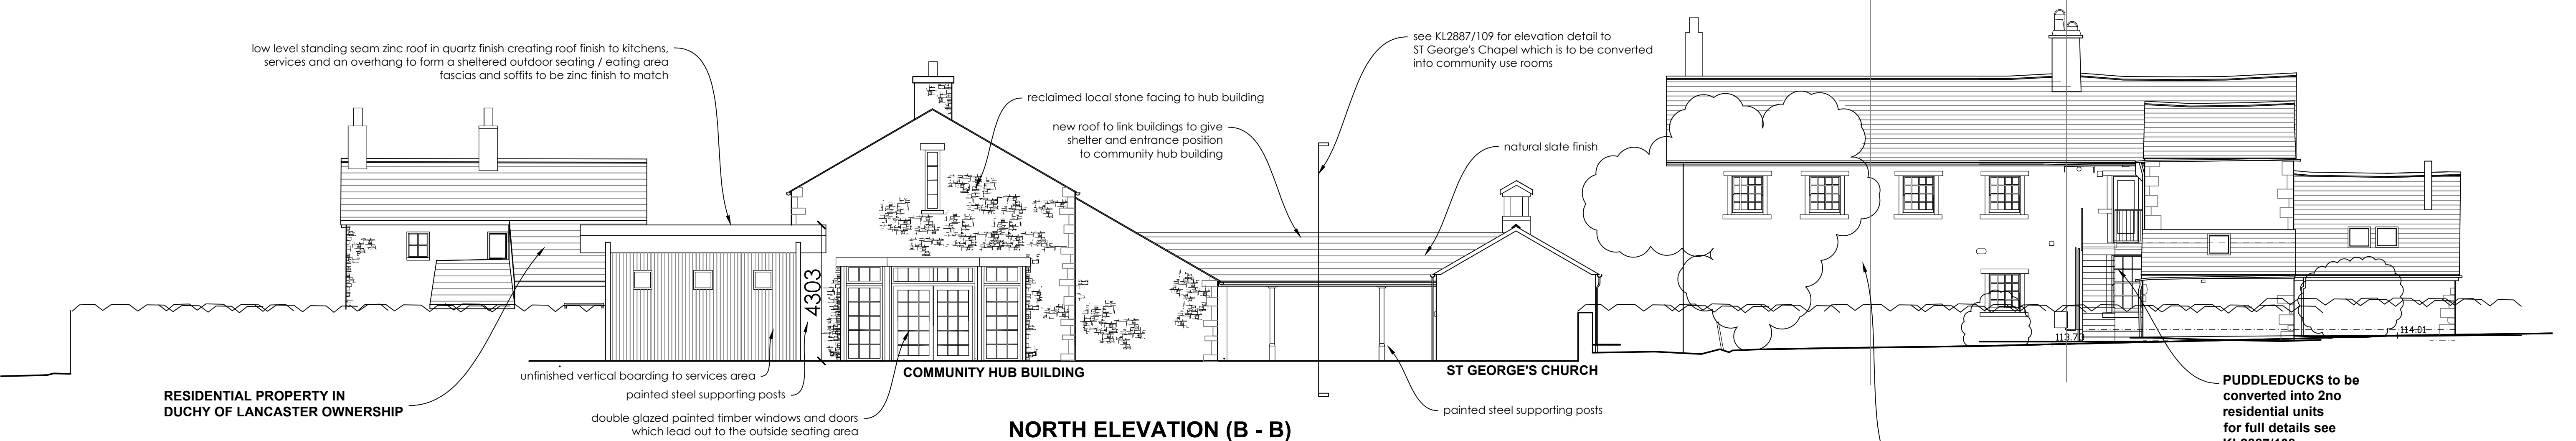


NORTH ELEVATION (B - B)

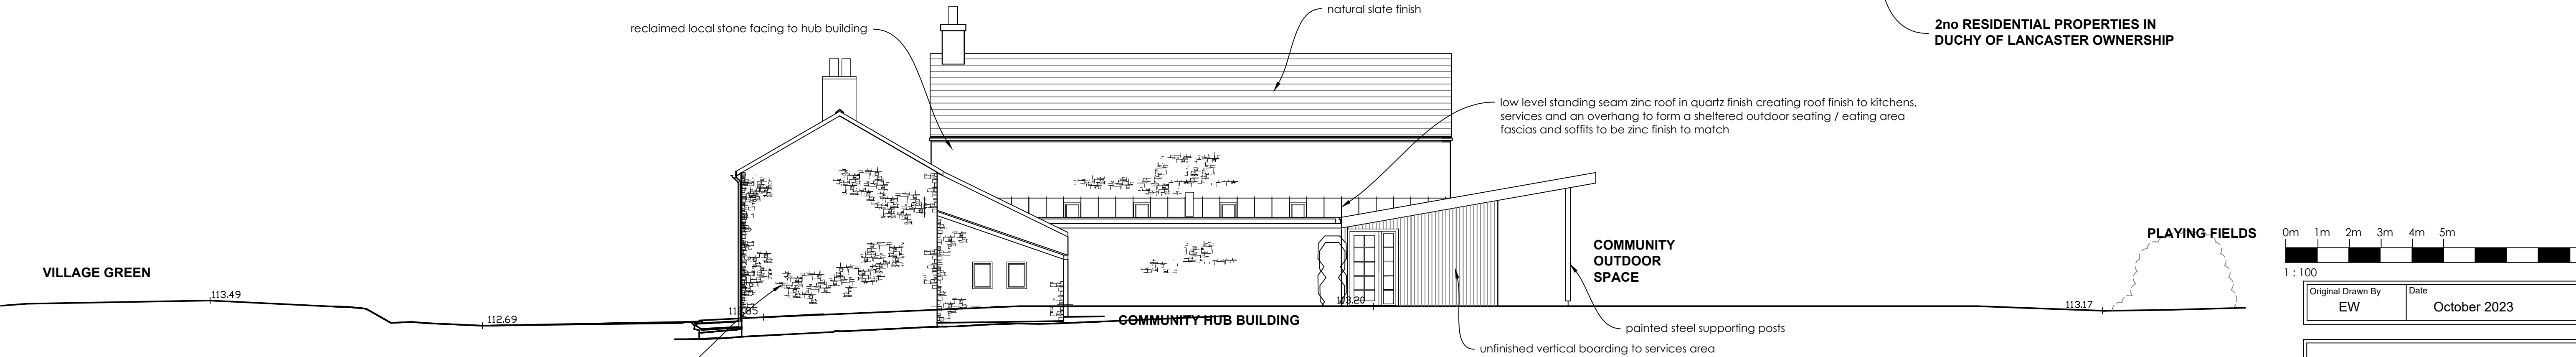

EAST ELEVATION (C - C)

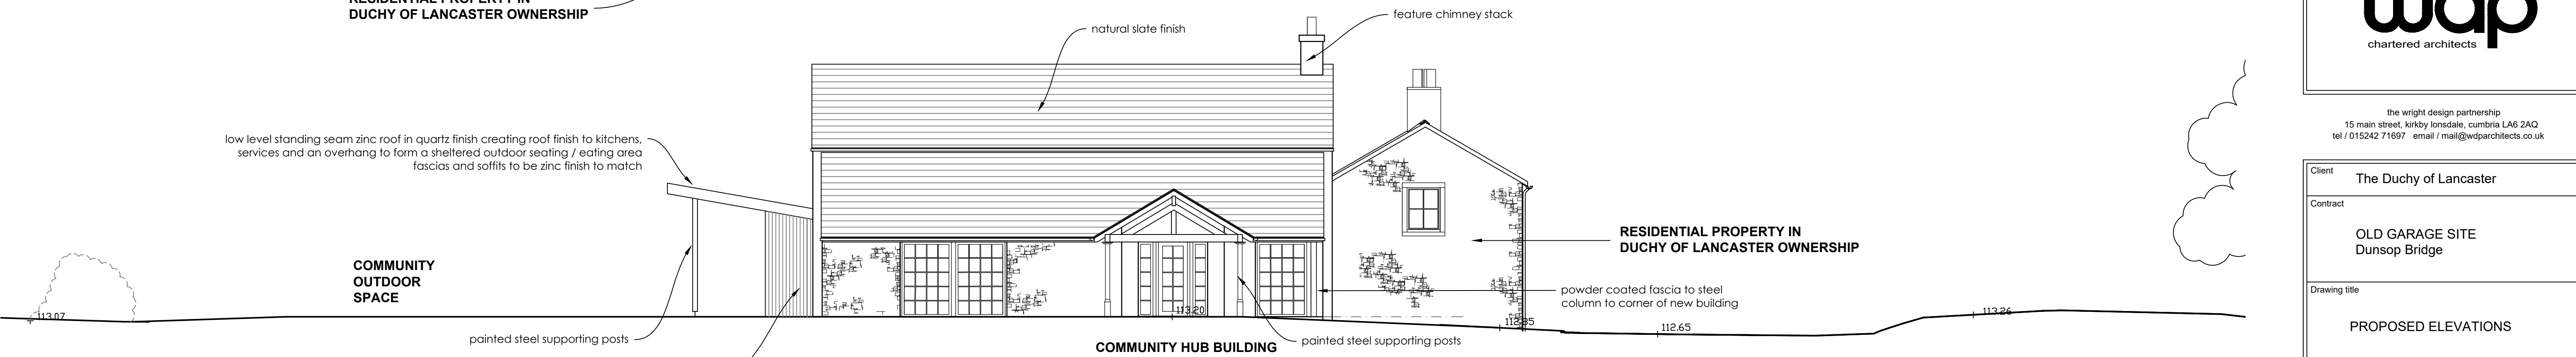

WEST ELEVATION (D - D)

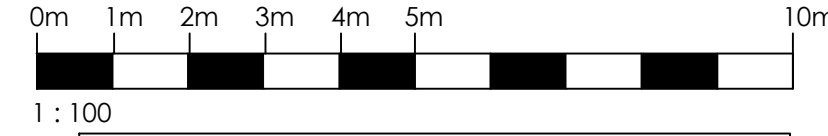

Original Drawn By	Date
EW	October 2023



the wright design partnership
 15 main street, kirkby lonsdale, cumbria LA6 2AQ
 tel / 015242 71697 email / mail@wdparchitects.co.uk

Client	The Duchy of Lancaster		
Contract	OLD GARAGE SITE Dunsop Bridge		
Drawing title	PROPOSED ELEVATIONS		
Scale	Job No.	Dwg No.	
1:100	KL2887	107	B