




East elevation

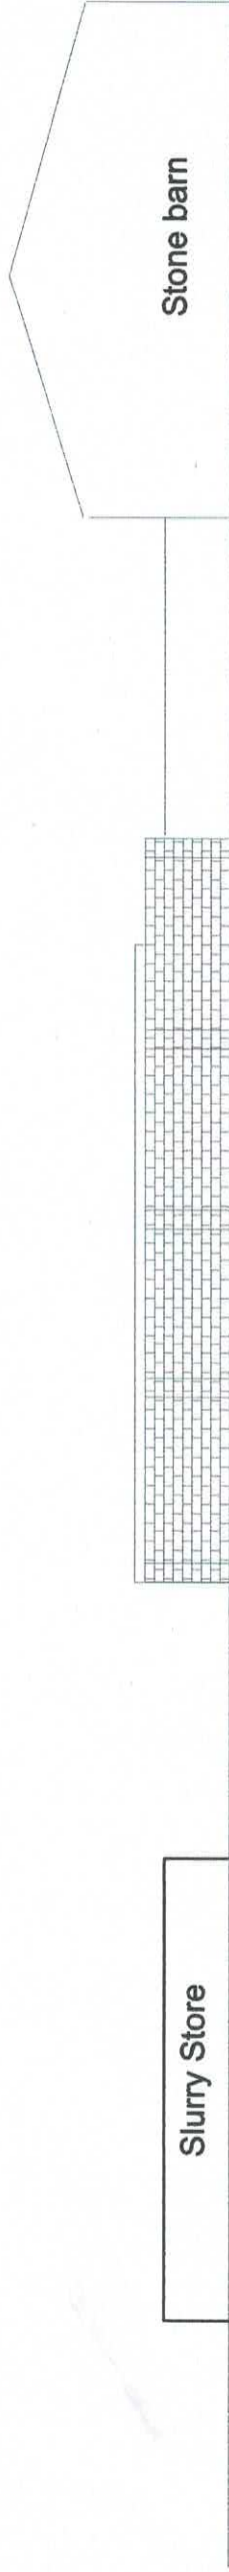


West elevation

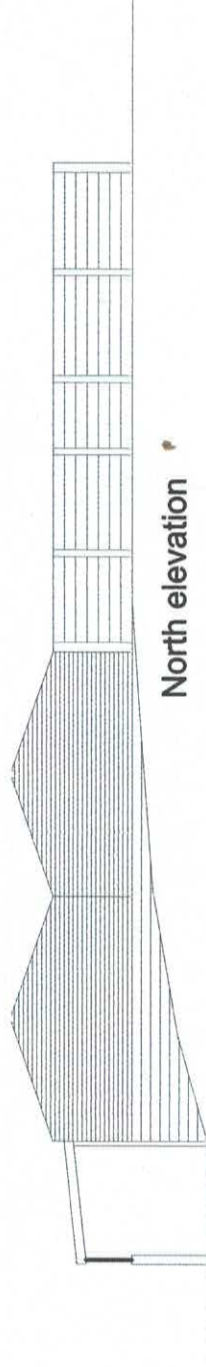


Existing Elevations  
Scale 1:200@ A3

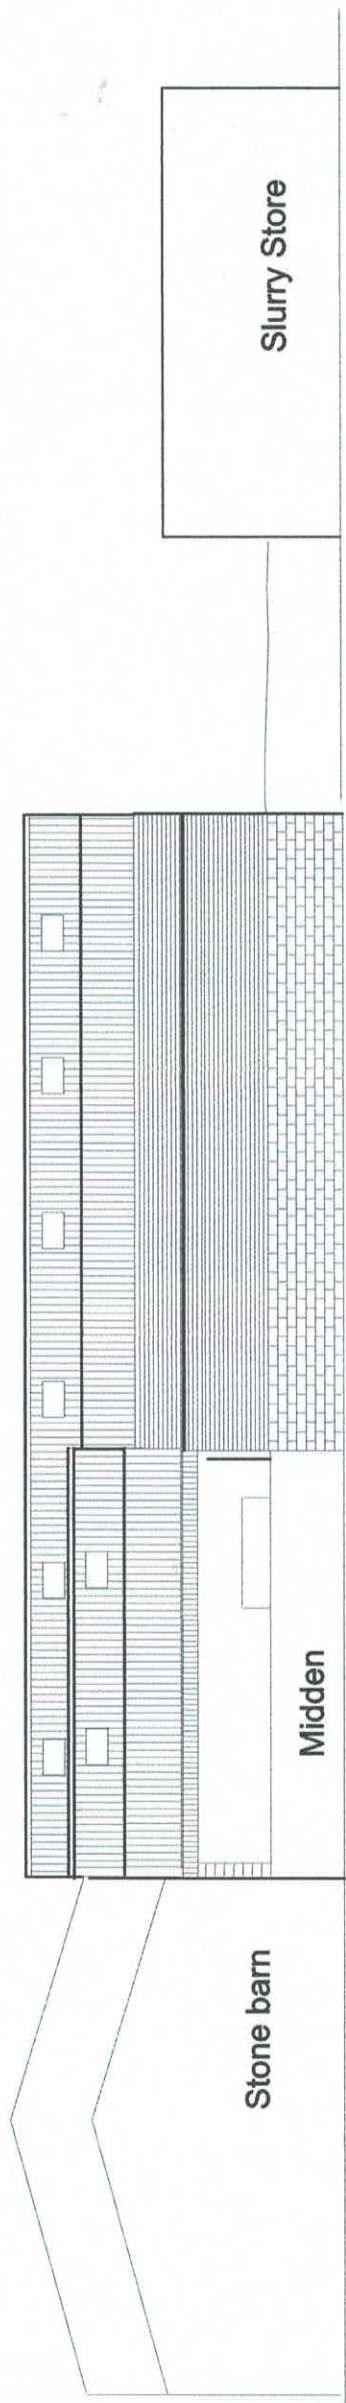

East elevation

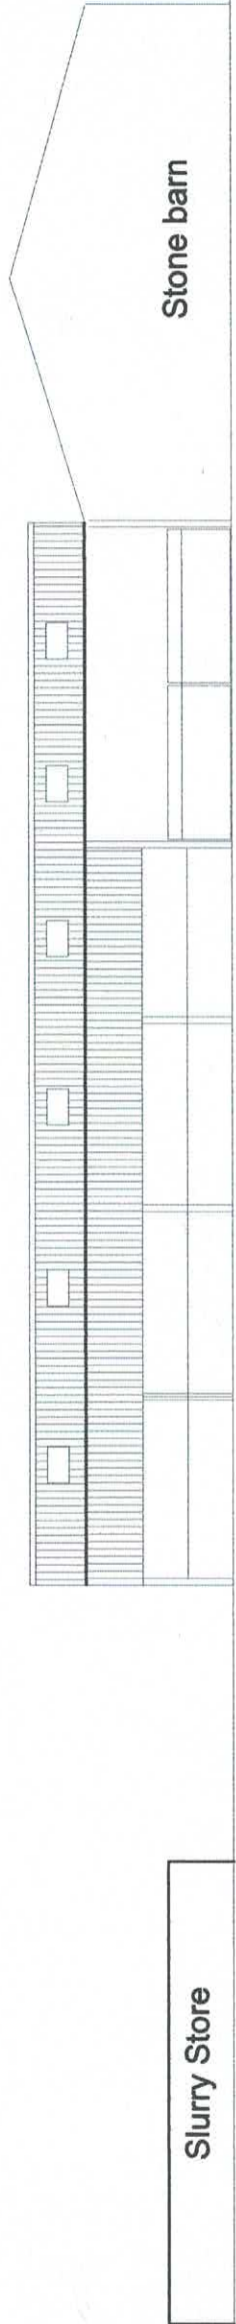

West elevation

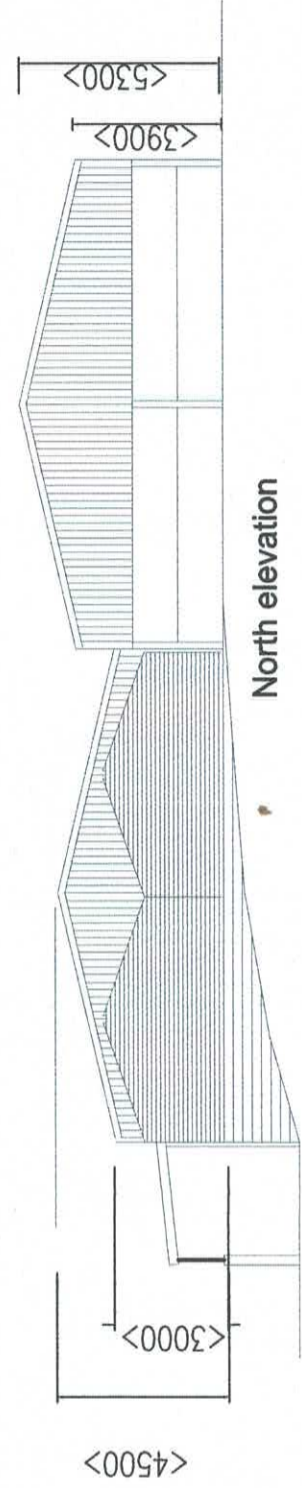

North elevation

**Proposed Elevations  
Scale 1:200@ A3**

- Materials:**  
 Walls - concrete panels clad over with Yorkshire boarding  
 Roof - Eternit Farmscape fibre cement sheeting  
 - GRP rooflights