



3 | 2023 | 0825

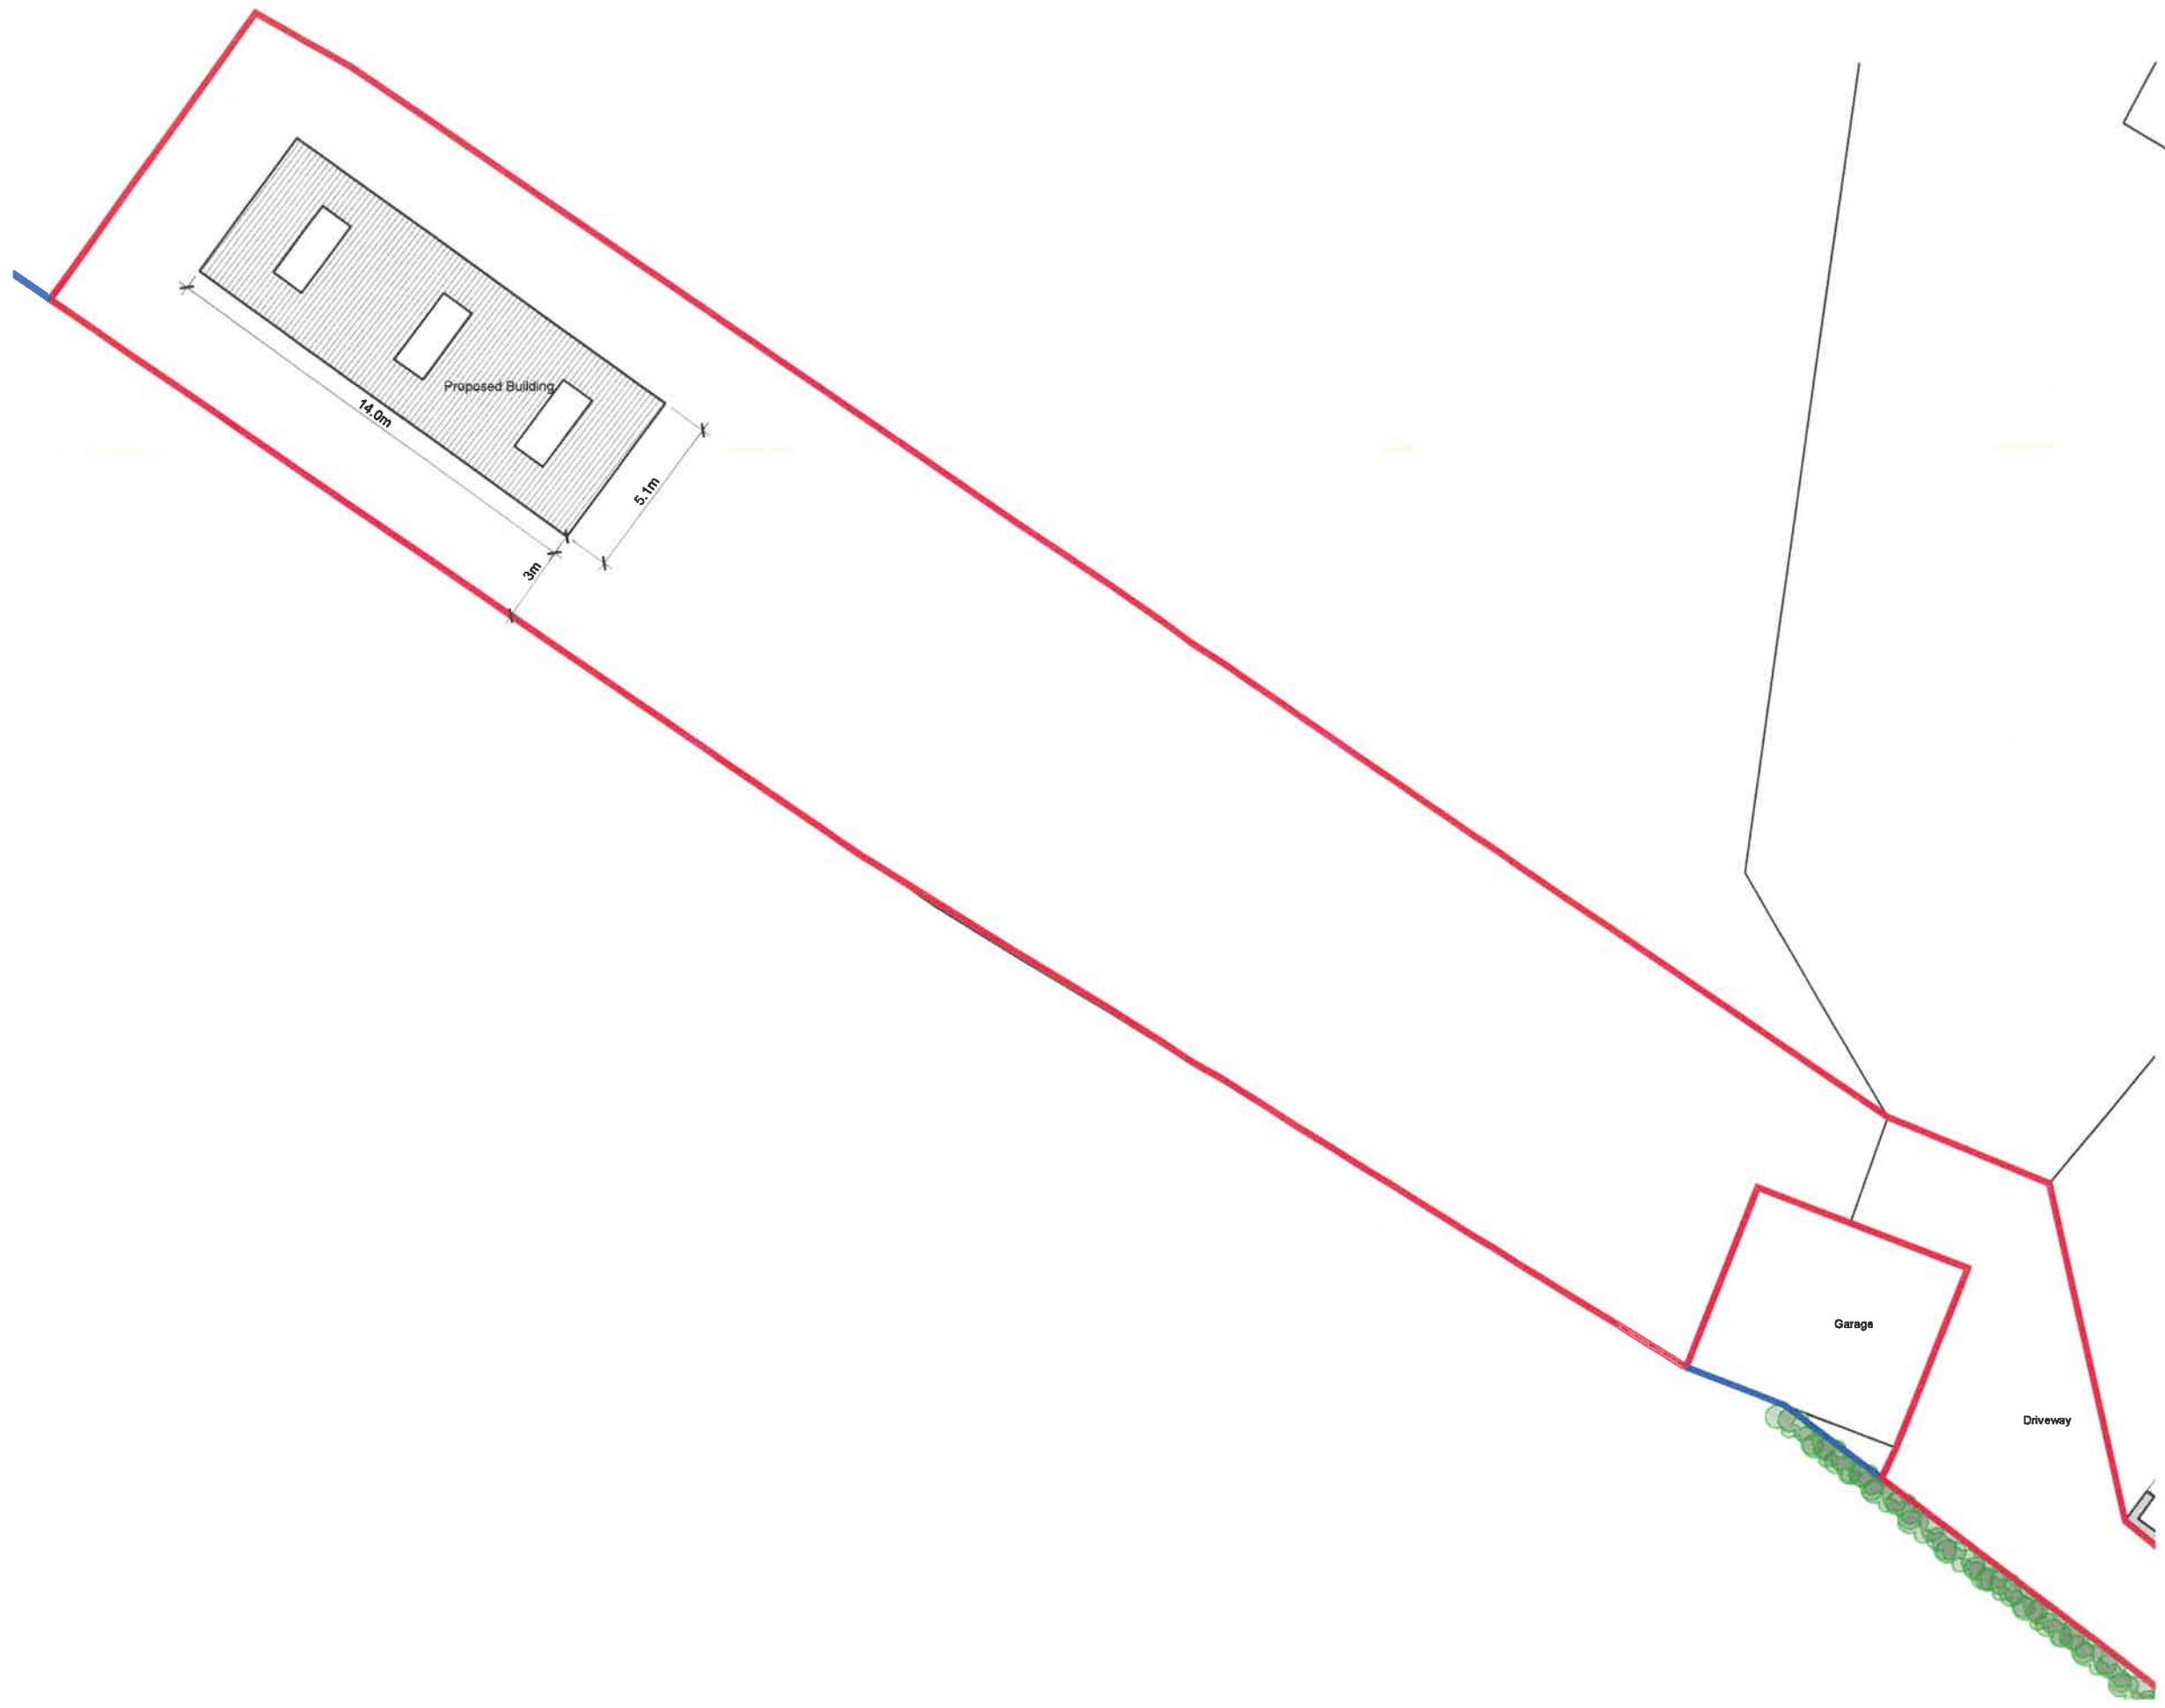

This drawing is to be read in conjunction with all relevant Architect, consultants' and specialists' drawings and specifications. The Architect is to be notified of any discrepancies before proceeding. Do not scale from this drawing. All dimensions and levels are to be checked on site. This drawing is subject to copyright. All work carried out before Planning and Building Permission has been granted is at the contractor/client's risk.

Note: Proposed drawing based on OS dwg information. All illustrated dimensions are approximate and all site dimensions are to be checked on site and subject to site survey.

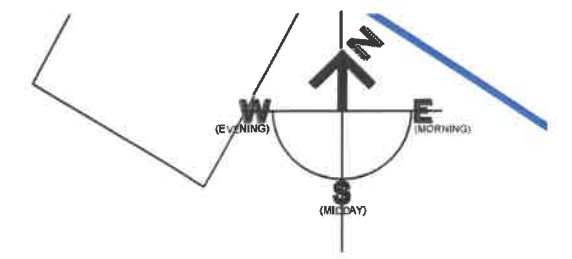

Client  
**Mr and Mrs Gray**

Job Title  
**Proposed Extensions and Alterations to  
Parsonage Farm  
Ribchester**

Drawing Title  
**Proposed Ground Floor Site Plan**

Scale <b>1:200 @ A3</b>	Date <b>June 2023</b>	Drawn <b>BWT</b>
----------------------------	--------------------------	---------------------

**spa**  
**SUNDERLAND PEACOCK ARCHITECTS**  
SUNDERLAND PEACOCK & ASSOCIATES LTD.  
HAZELMERE, PIMLICO ROAD, CLITHEROE  
LANCASHIRE, BB7 2AG  
T 01200 423178 F 01200 427328  
E info@sunderlandpeacock.com  
www.sunderlandpeacock.com

<b>6908 - P03</b>	REV -
-------------------	----------