


NOTES
THIS DRAWING IS TO BE READ IN CONJUNCTION WITH ALL OTHER DRAWINGS FOR THIS PROJECT.
ALL LEVELS AND DIMENSIONS ARE TO BE CHECKED ON SITE BY THE CONTRACTOR, PRIOR TO
FIXING OUTSOLS OR COMMENCING ANY OF THE RELEVANT WORKS.
ALL DIMENSIONS ARE IN MILLIMETRES UNLESS STATED OTHERWISE.
ALL DISCREPANCIES BETWEEN THE INFORMATION SHOWN ON THE PLAN AND THAT FOUND ON
SITE ARE TO BE REPORTED TO THE DESIGNER IMMEDIATELY.

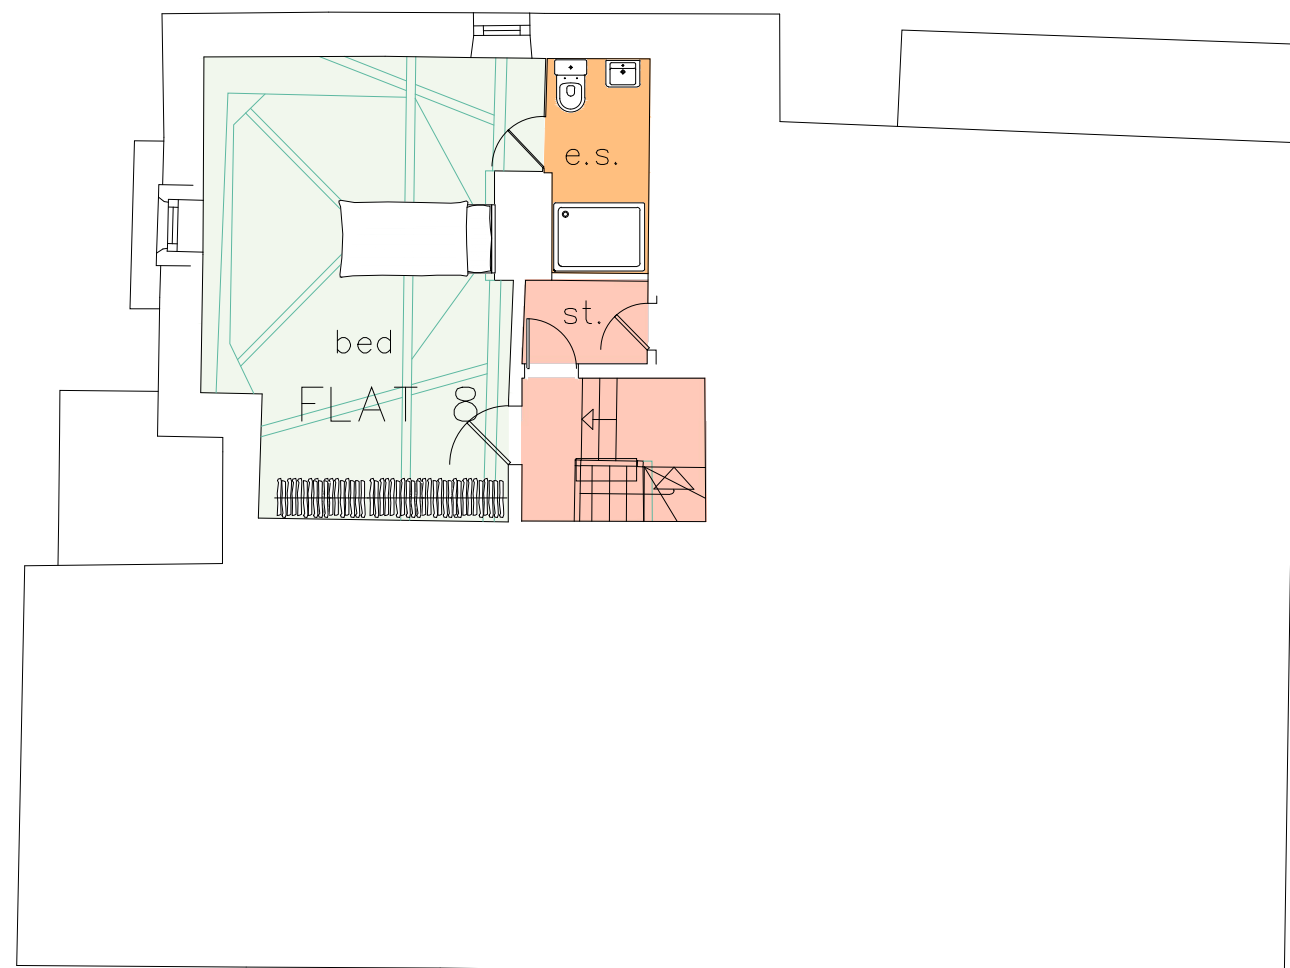


Second Floor Plan
scale 1:100
0 1 2 3 4 5m




First Floor Plan
scale 1:100
0 1 2 3 4 5m

No	bed	area
FLAT 1	2B (3p)	62.89m sq
FLAT 2	2B (4p)	81.46m sq
FLAT 3	1B (1p)	38.35m sq
FLAT 4	1B (2p)	51.82m sq
FLAT 5	1B (1p)	43.33m sq
FLAT 6	1B (1p)	44.73m sq
FLAT 7	1B (1p)	42.43m sq
FLAT 8	2B (3p)	79.24m sq

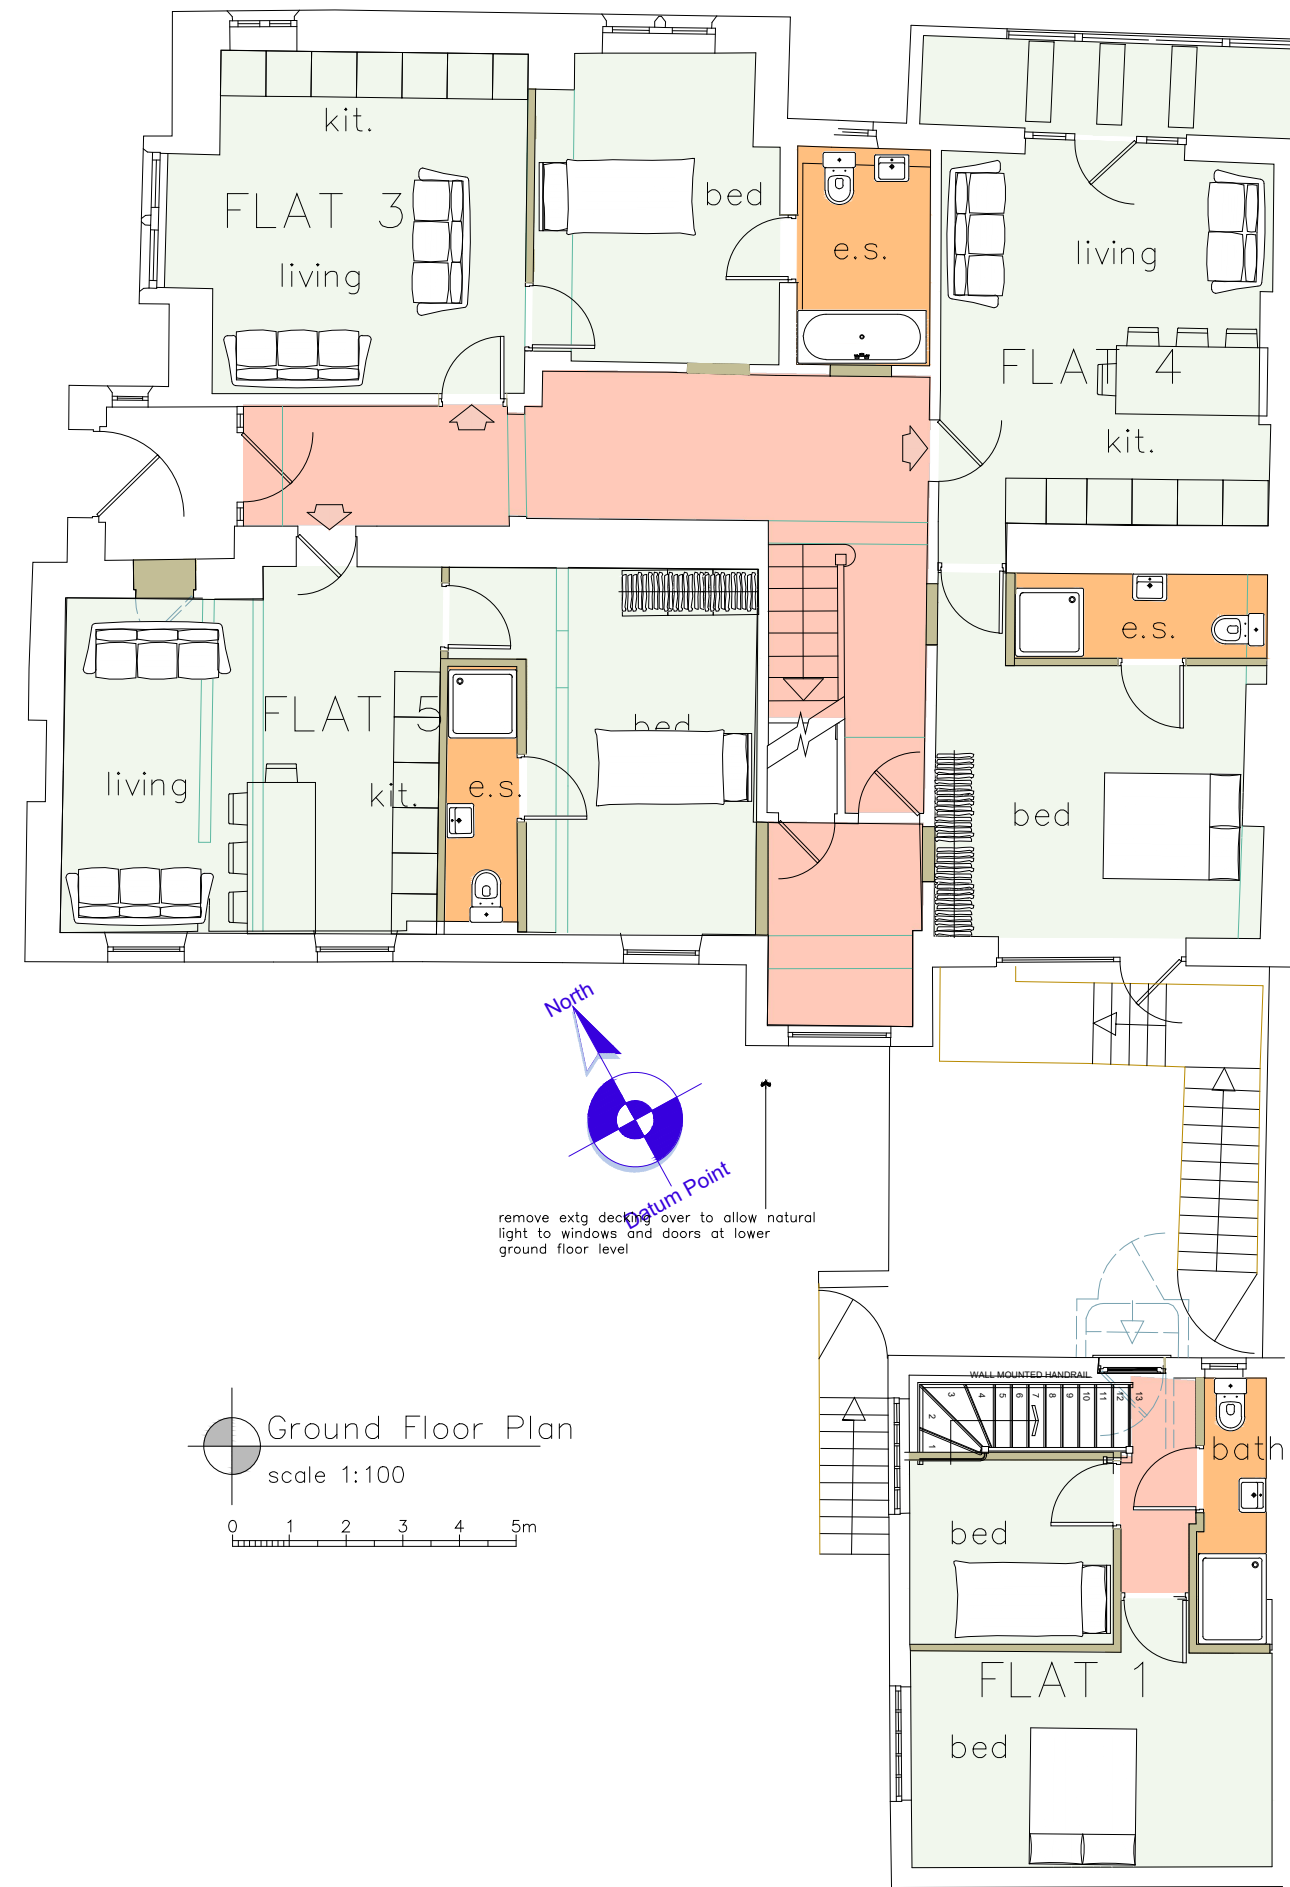

Ground Floor Plan
scale 1:100
0 1 2 3 4 5m

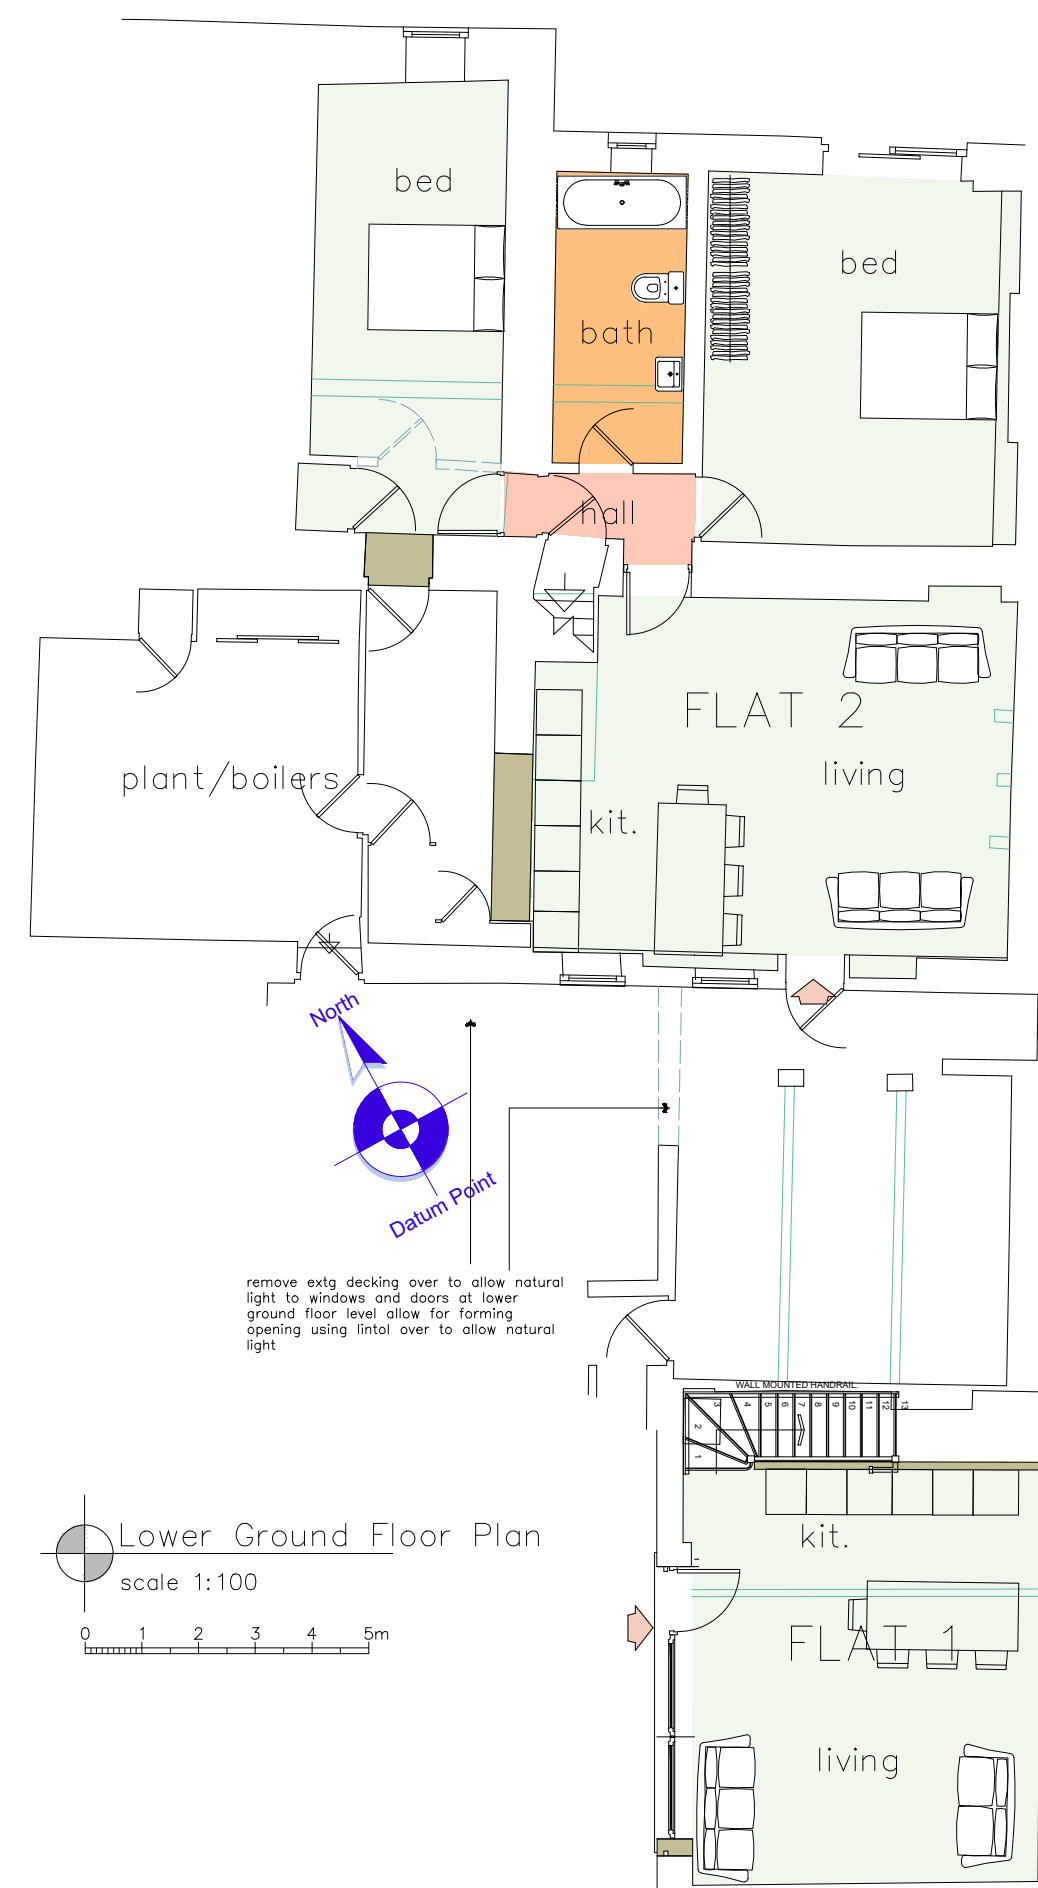

Lower Ground Floor Plan
scale 1:100
0 1 2 3 4 5m

- C 22.01.24 Door added to flat 5 and flat 7
B 16.01.24 Decking removed and wall to allow
light at LGF
A 09.01.24 Alts to suit Planners comments of
04.01.24

Rev.	Date	Description
A	09.01.24	Alts to suit Planners comments of 04.01.24

A.L.H. Design Services
Barley Cottage, Brewery Street, Longridge, Lancs
PR3 3NB, Tel & Fax : (01772) 785719
Client
Mrs Debbie Gill,
Rossendale House
York Street
Clitheroe
Lancs, BB7 2DL

CHANGE US USE AND
CONVERSION OF NURSERY TO
SELF CONTAINED FLATS

Drawing Title
PROPOSED PLANS I

Job/Scheme Number		Drawing Number	
0704/93		Drawing No 10C	
Scale	Date	Drawn	Checked
1/100	Sept 23	a.t.l-h.	