




NOTES
THIS DRAWING IS TO BE USED IN CONJUNCTION WITH ALL OTHER DRAWINGS FOR THIS PROJECT.
ALL LEVELS AND DIMENSIONS ARE TO BE CHECKED ON SITE BY THE CONTRACTOR, PRIOR TO
PROCEEDING WITH ANY WORK. ANY DISCREPANCIES ARE TO BE REPORTED TO THE DESIGNER IMMEDIATELY.
ALL DIMENSIONS ARE TO BE TAKEN FROM THE EXTERIOR FACE OF THE WALLS UNLESS OTHERWISE
SPECIFIED. ANY DIMENSIONS NOT SHOWN ON THE PLAN AND THAT FOUND ON
SITE ARE TO BE REPORTED TO THE DESIGNER IMMEDIATELY.

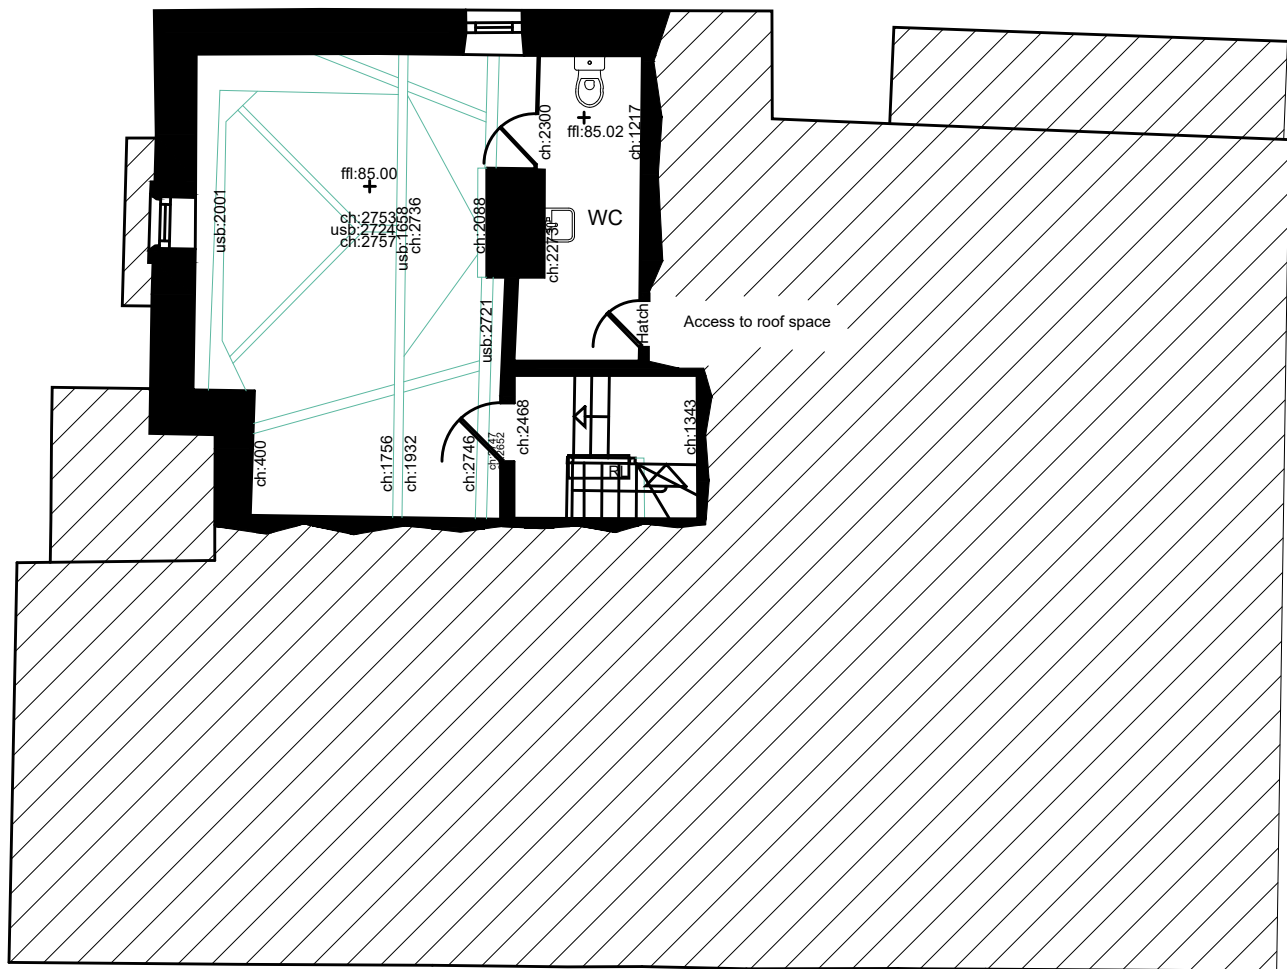


Second Floor Plan

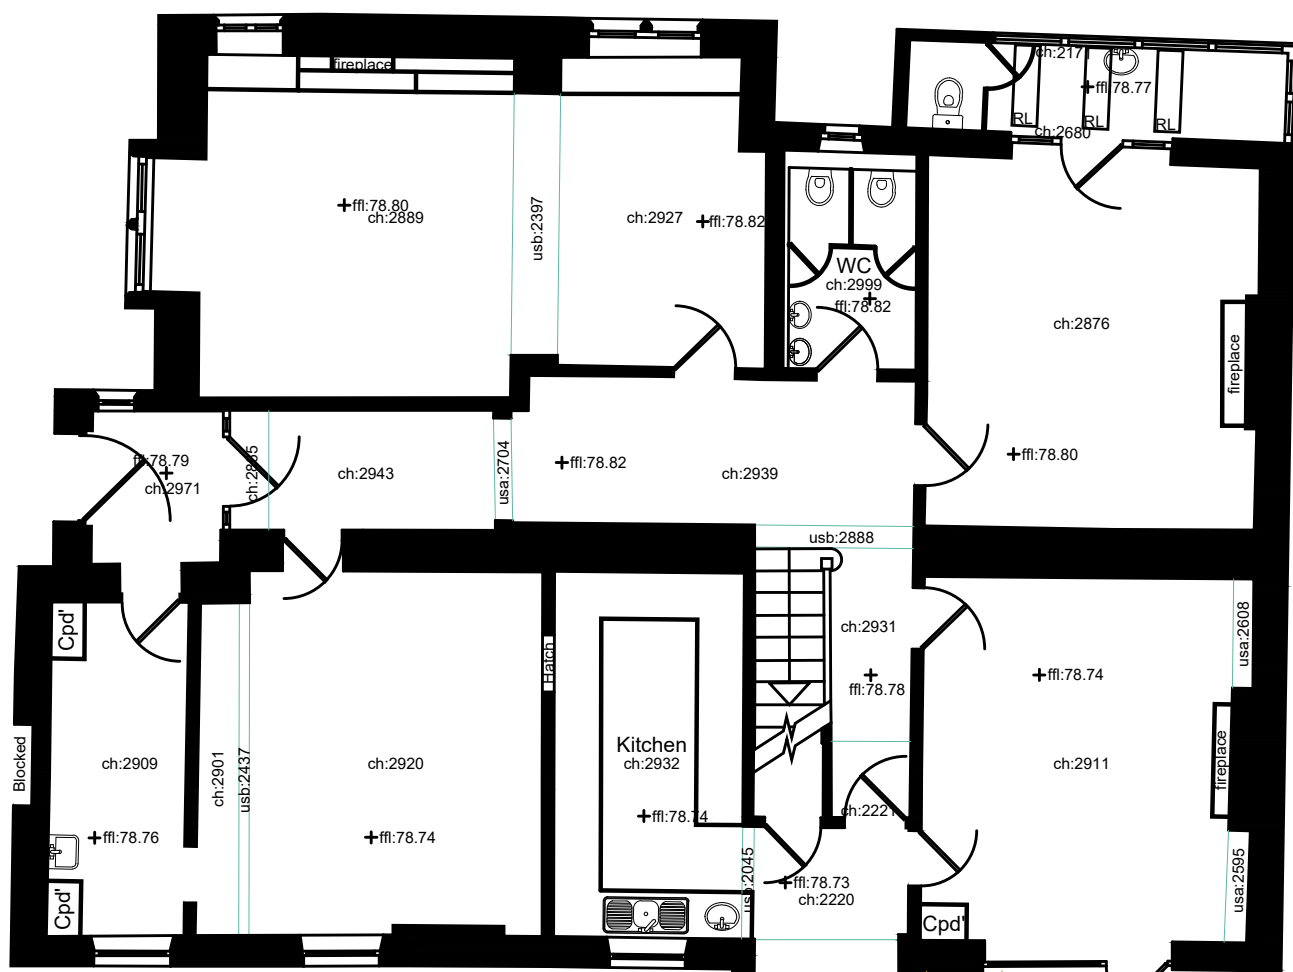

Ground Floor Plan

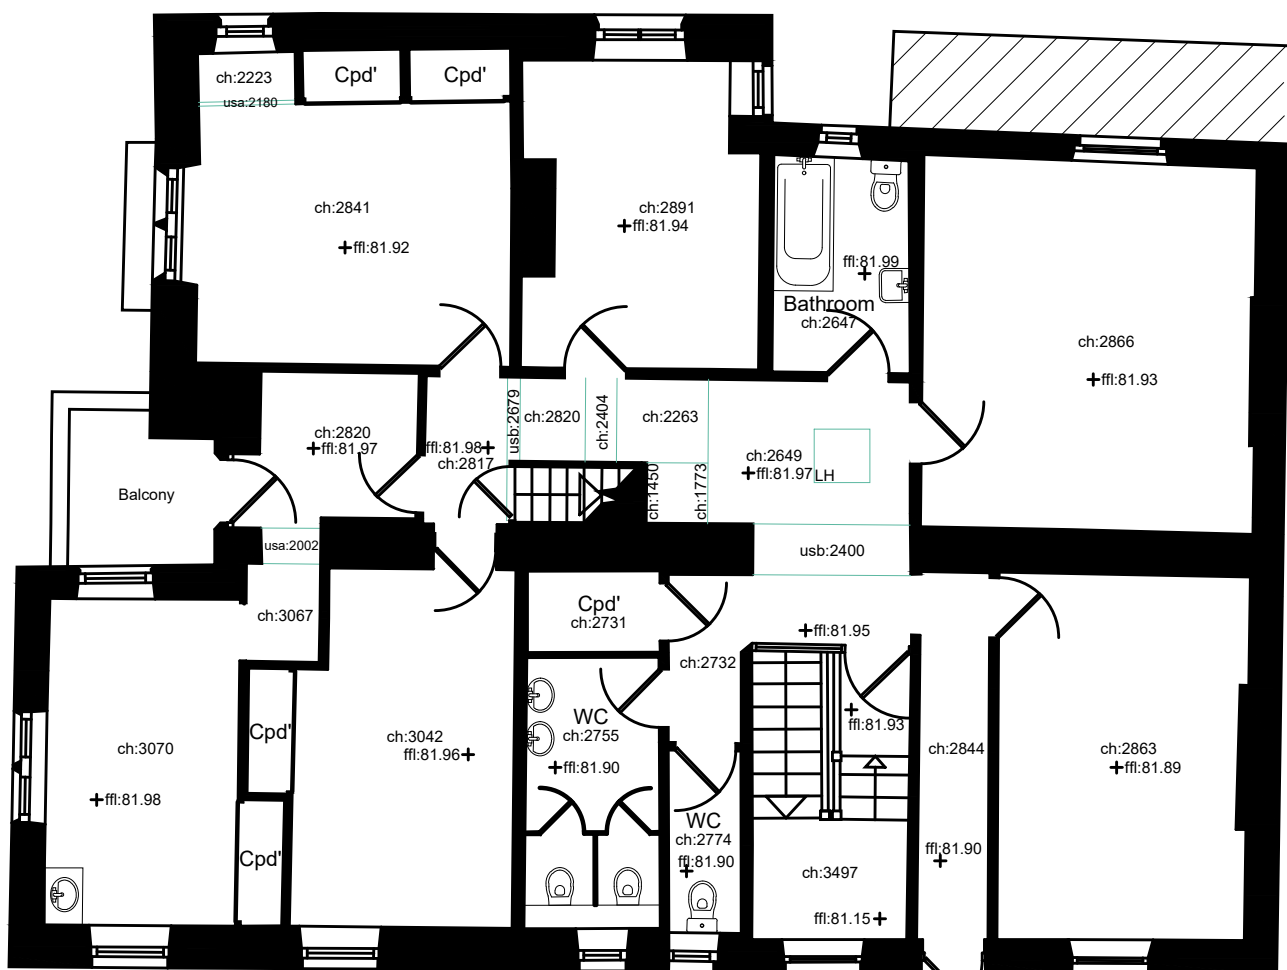

First Floor Plan

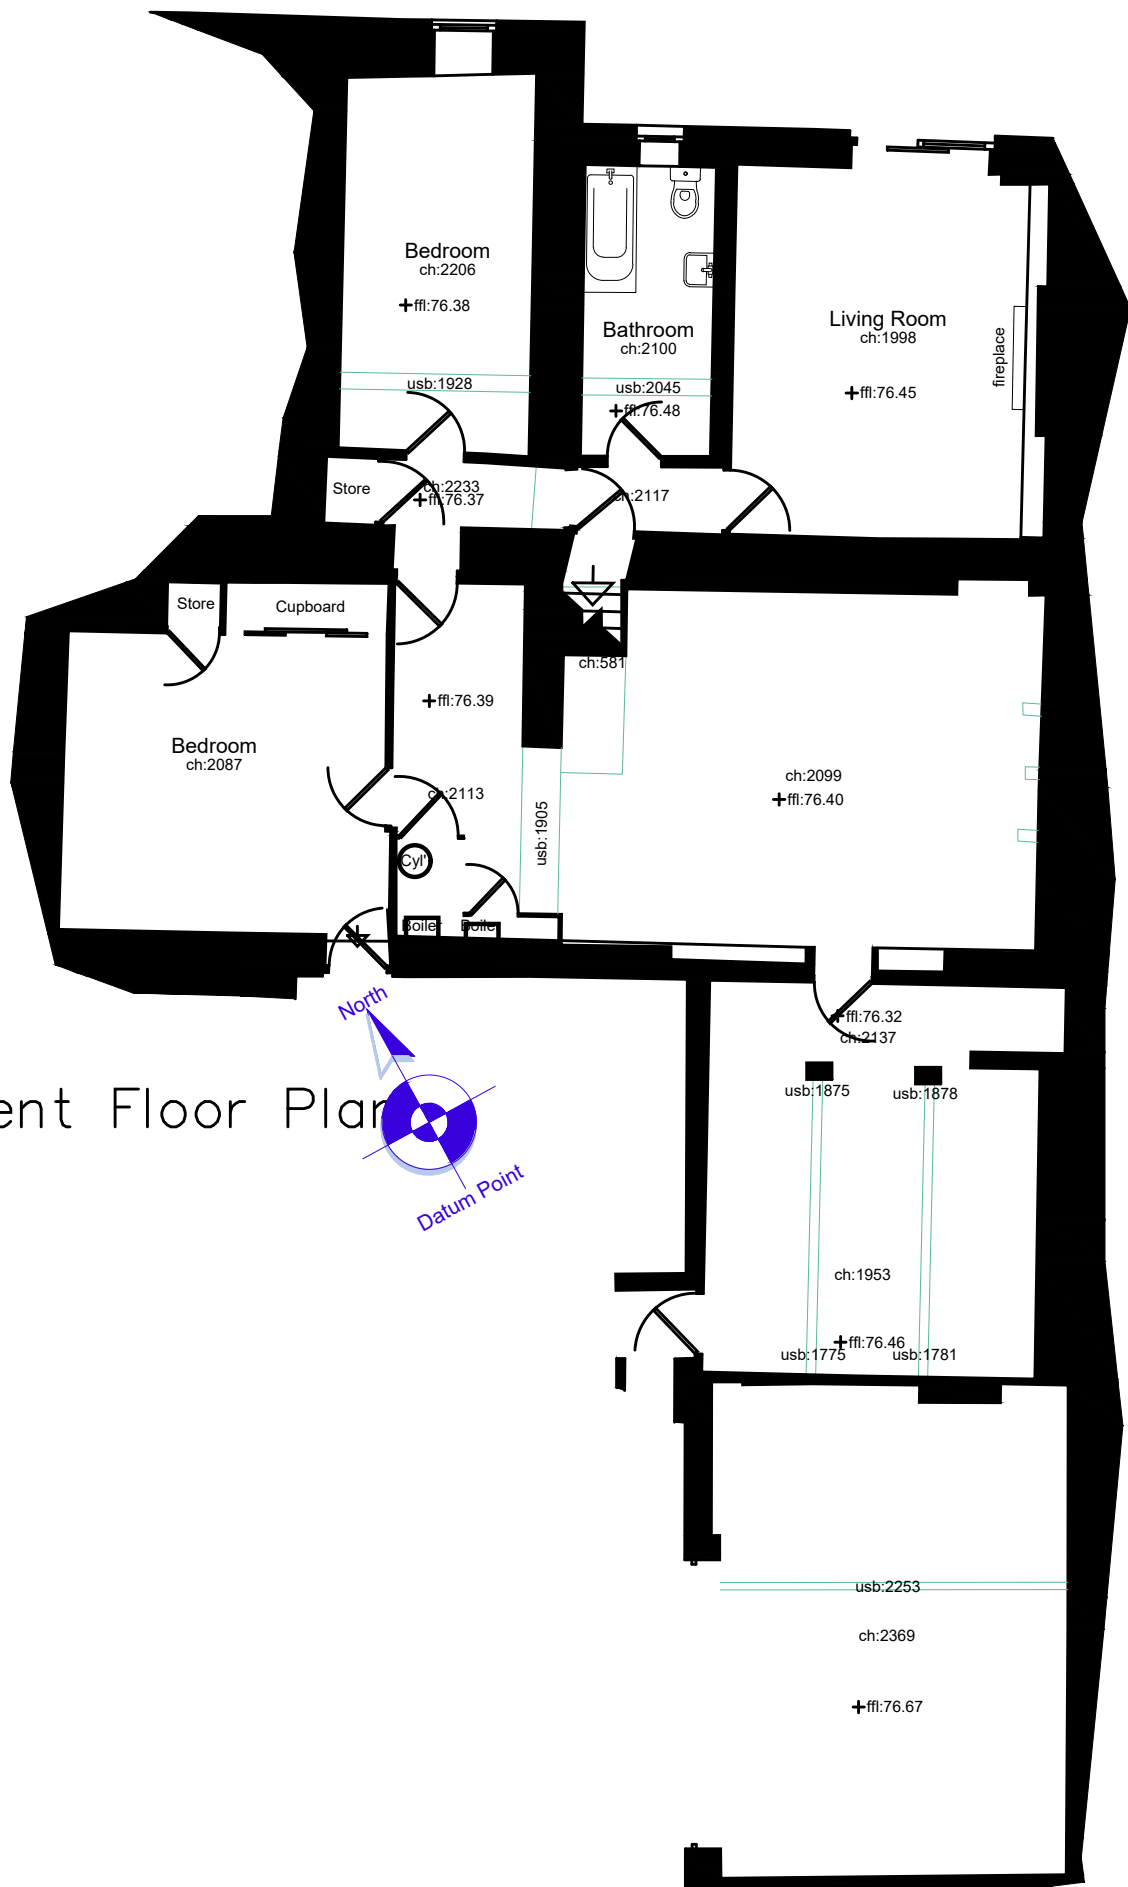

Basement Floor Plan

Rev. Date Description
A.L.H. Design Services
Barley Cottage, Brewery Street, Longridge, Lancs
PR3 3NB, Tel & Fax : (01772) 785719
Client
Mrs Debbie Gill,
Rossendale House
York Street
Clitheroe
Lancs, BB7 2DL
Job/Scheme Title
CHANGE US USE AND
CONVERSION OF NURSERY TO
SELF CONTAINED FLATS

Drawing Title
EXISTING FLOOR PLANS

Job/Scheme Number Drawing Number
0704/93 Drawing No 08
Scale Date Drawn Checked
1/100 Sept 23 a.t.l-h.