


NOTES
THIS DRAWING IS TO BE READ IN CONJUNCTION WITH ALL OTHER DRAWINGS FOR THIS PROJECT.
ALL LEVELS AND DIMENSIONS ARE TO BE CHECKED ON SITE BY THE CONTRACTOR, PRIOR TO
FIXING OUTSOLS OR COMMENCING ANY OF THE RELEVANT WORKS.
ALL DIMENSIONS ARE IN MILLIMETRES UNLESS STATED OTHERWISE.
ALL DISCREPANCIES BETWEEN THE INFORMATION SHOWN ON THE PLAN AND THAT FOUND ON
SITE ARE TO BE REPORTED TO THE DESIGNER IMMEDIATELY.

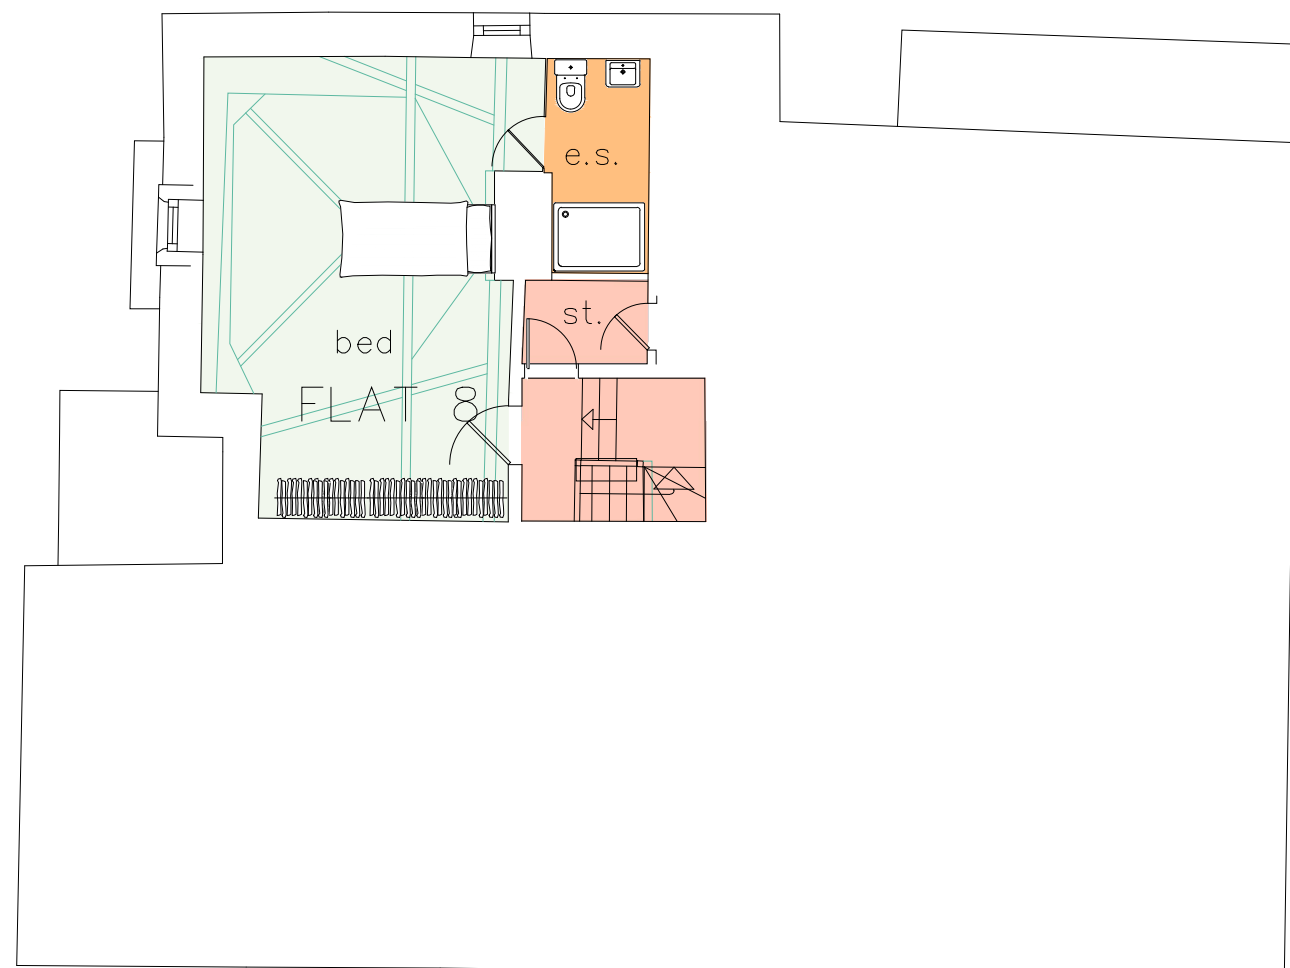



Second Floor Plan
scale 1:100
0 1 2 3 4 5m





No	bed	area
FLAT 1	2B (3p)	62.89m sq
FLAT 2	2B (4p)	81.46m sq
FLAT 3	1B (1p)	38.35m sq
FLAT 4	1B (4p)	51.82m sq
FLAT 5	1B (1p)	43.33m sq
FLAT 6	1B (1p)	44.73m sq
FLAT 7	1B (1p)	42.43m sq
FLAT 8	2B (3p)	79.24m sq




First Floor Plan
scale 1:100
0 1 2 3 4 5m

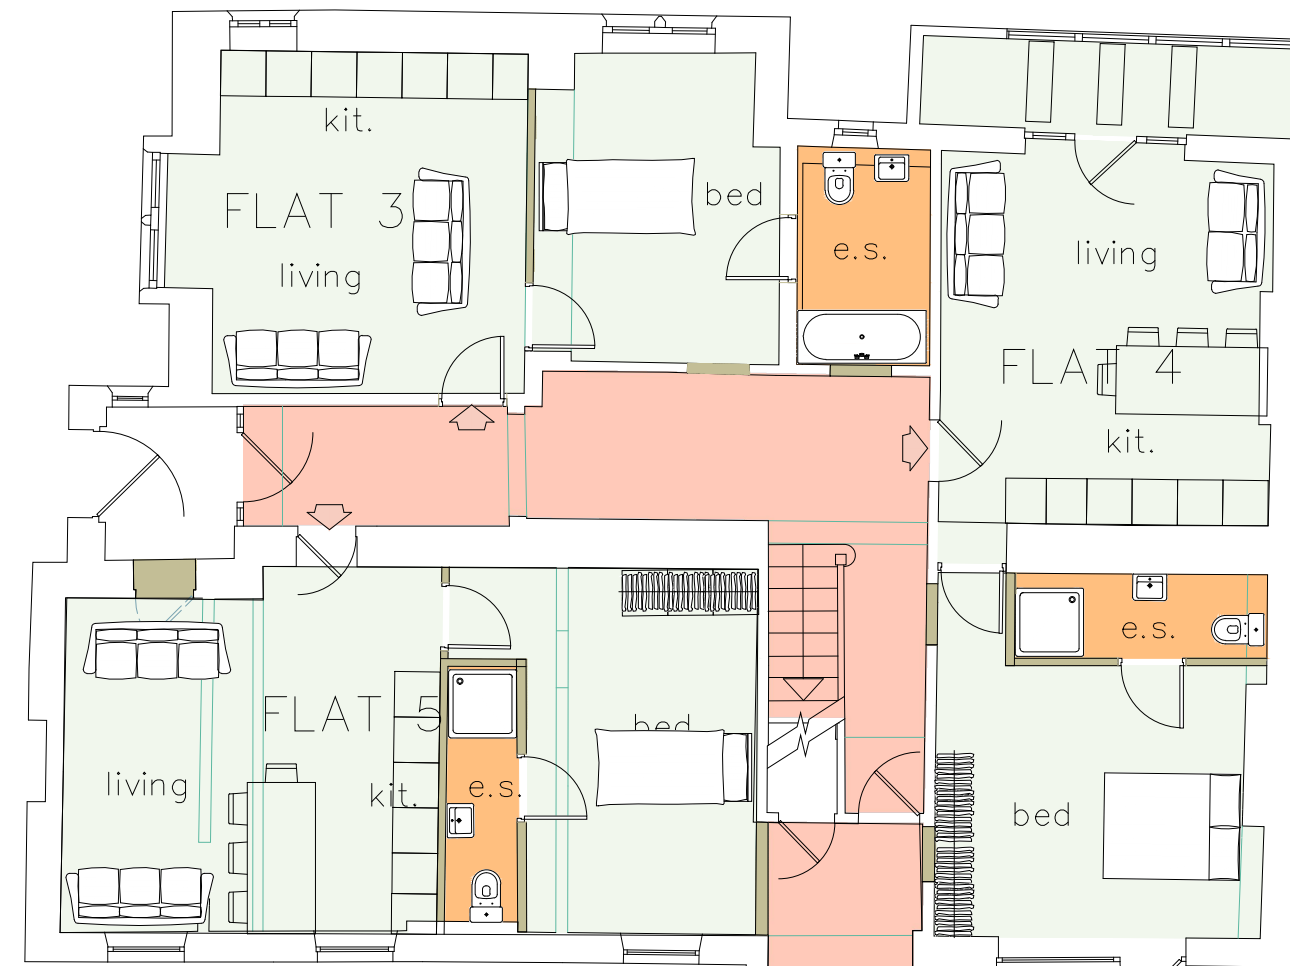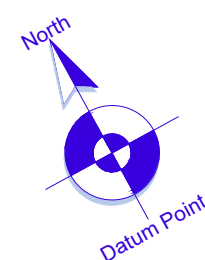

Ground Floor Plan
scale 1:100
0 1 2 3 4 5m

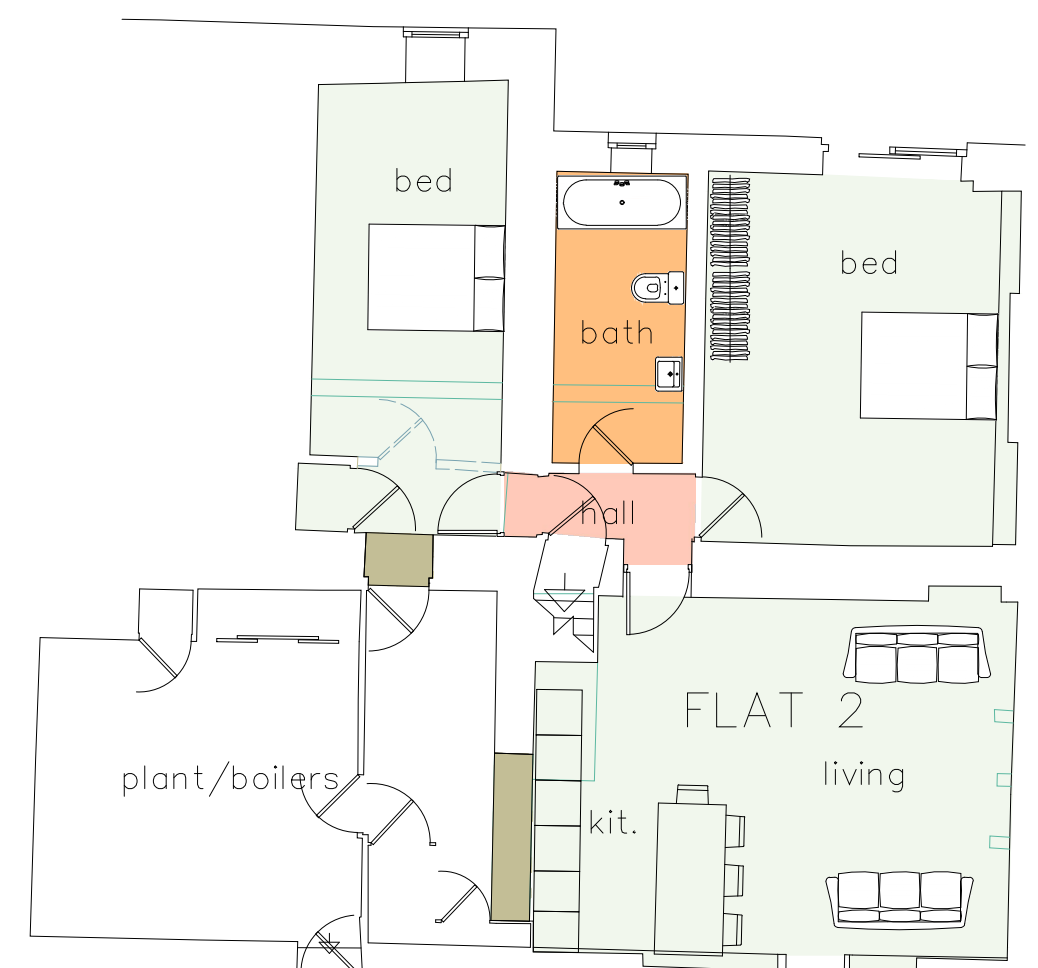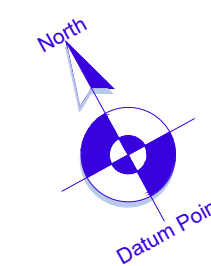

Lower Ground Floor Plan
scale 1:100
0 1 2 3 4 5m

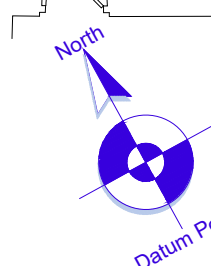

Rev. Date Description
A.L.H. Design Services
Barley Cottage, Brewery Street, Longridge, Lancs
PR3 3NB, Tel & Fax : (01772) 785719

Client
Mrs Debbie Gill,
Rossendale House
York Street
Clitheroe
Lancs, BB7 2DL

CHANGE US USE AND
CONVERSION OF NURSERY TO
SELF CONTAINED FLATS

Drawing Title
PROPOSED PLANS

Job/Scheme Number	Drawing Number		
0704/93	Drawing No 10		
Scale	Date	Drawn	Checked
1/100	Sept 23	a.t.l-h.	