


NOTES
THIS DRAWING IS TO BE USED IN CONJUNCTION WITH ALL OTHER DRAWINGS FOR THIS PROJECT.
ALL LEVELS AND DIMENSIONS ARE TO BE CHECKED ON SITE BY THE CONTRACTOR, PRIOR TO
PROCEEDING WITH THE WORK. ANY DISCREPANCIES ARE TO BE REPORTED TO THE DESIGNER.
ALL DIMENSIONS ARE TO THE FACE UNLESS OTHERWISE STATED. THE PLAN AND THAT FOUND ON
SITE ARE TO BE REPORTED TO THE DESIGNER IMMEDIATELY.

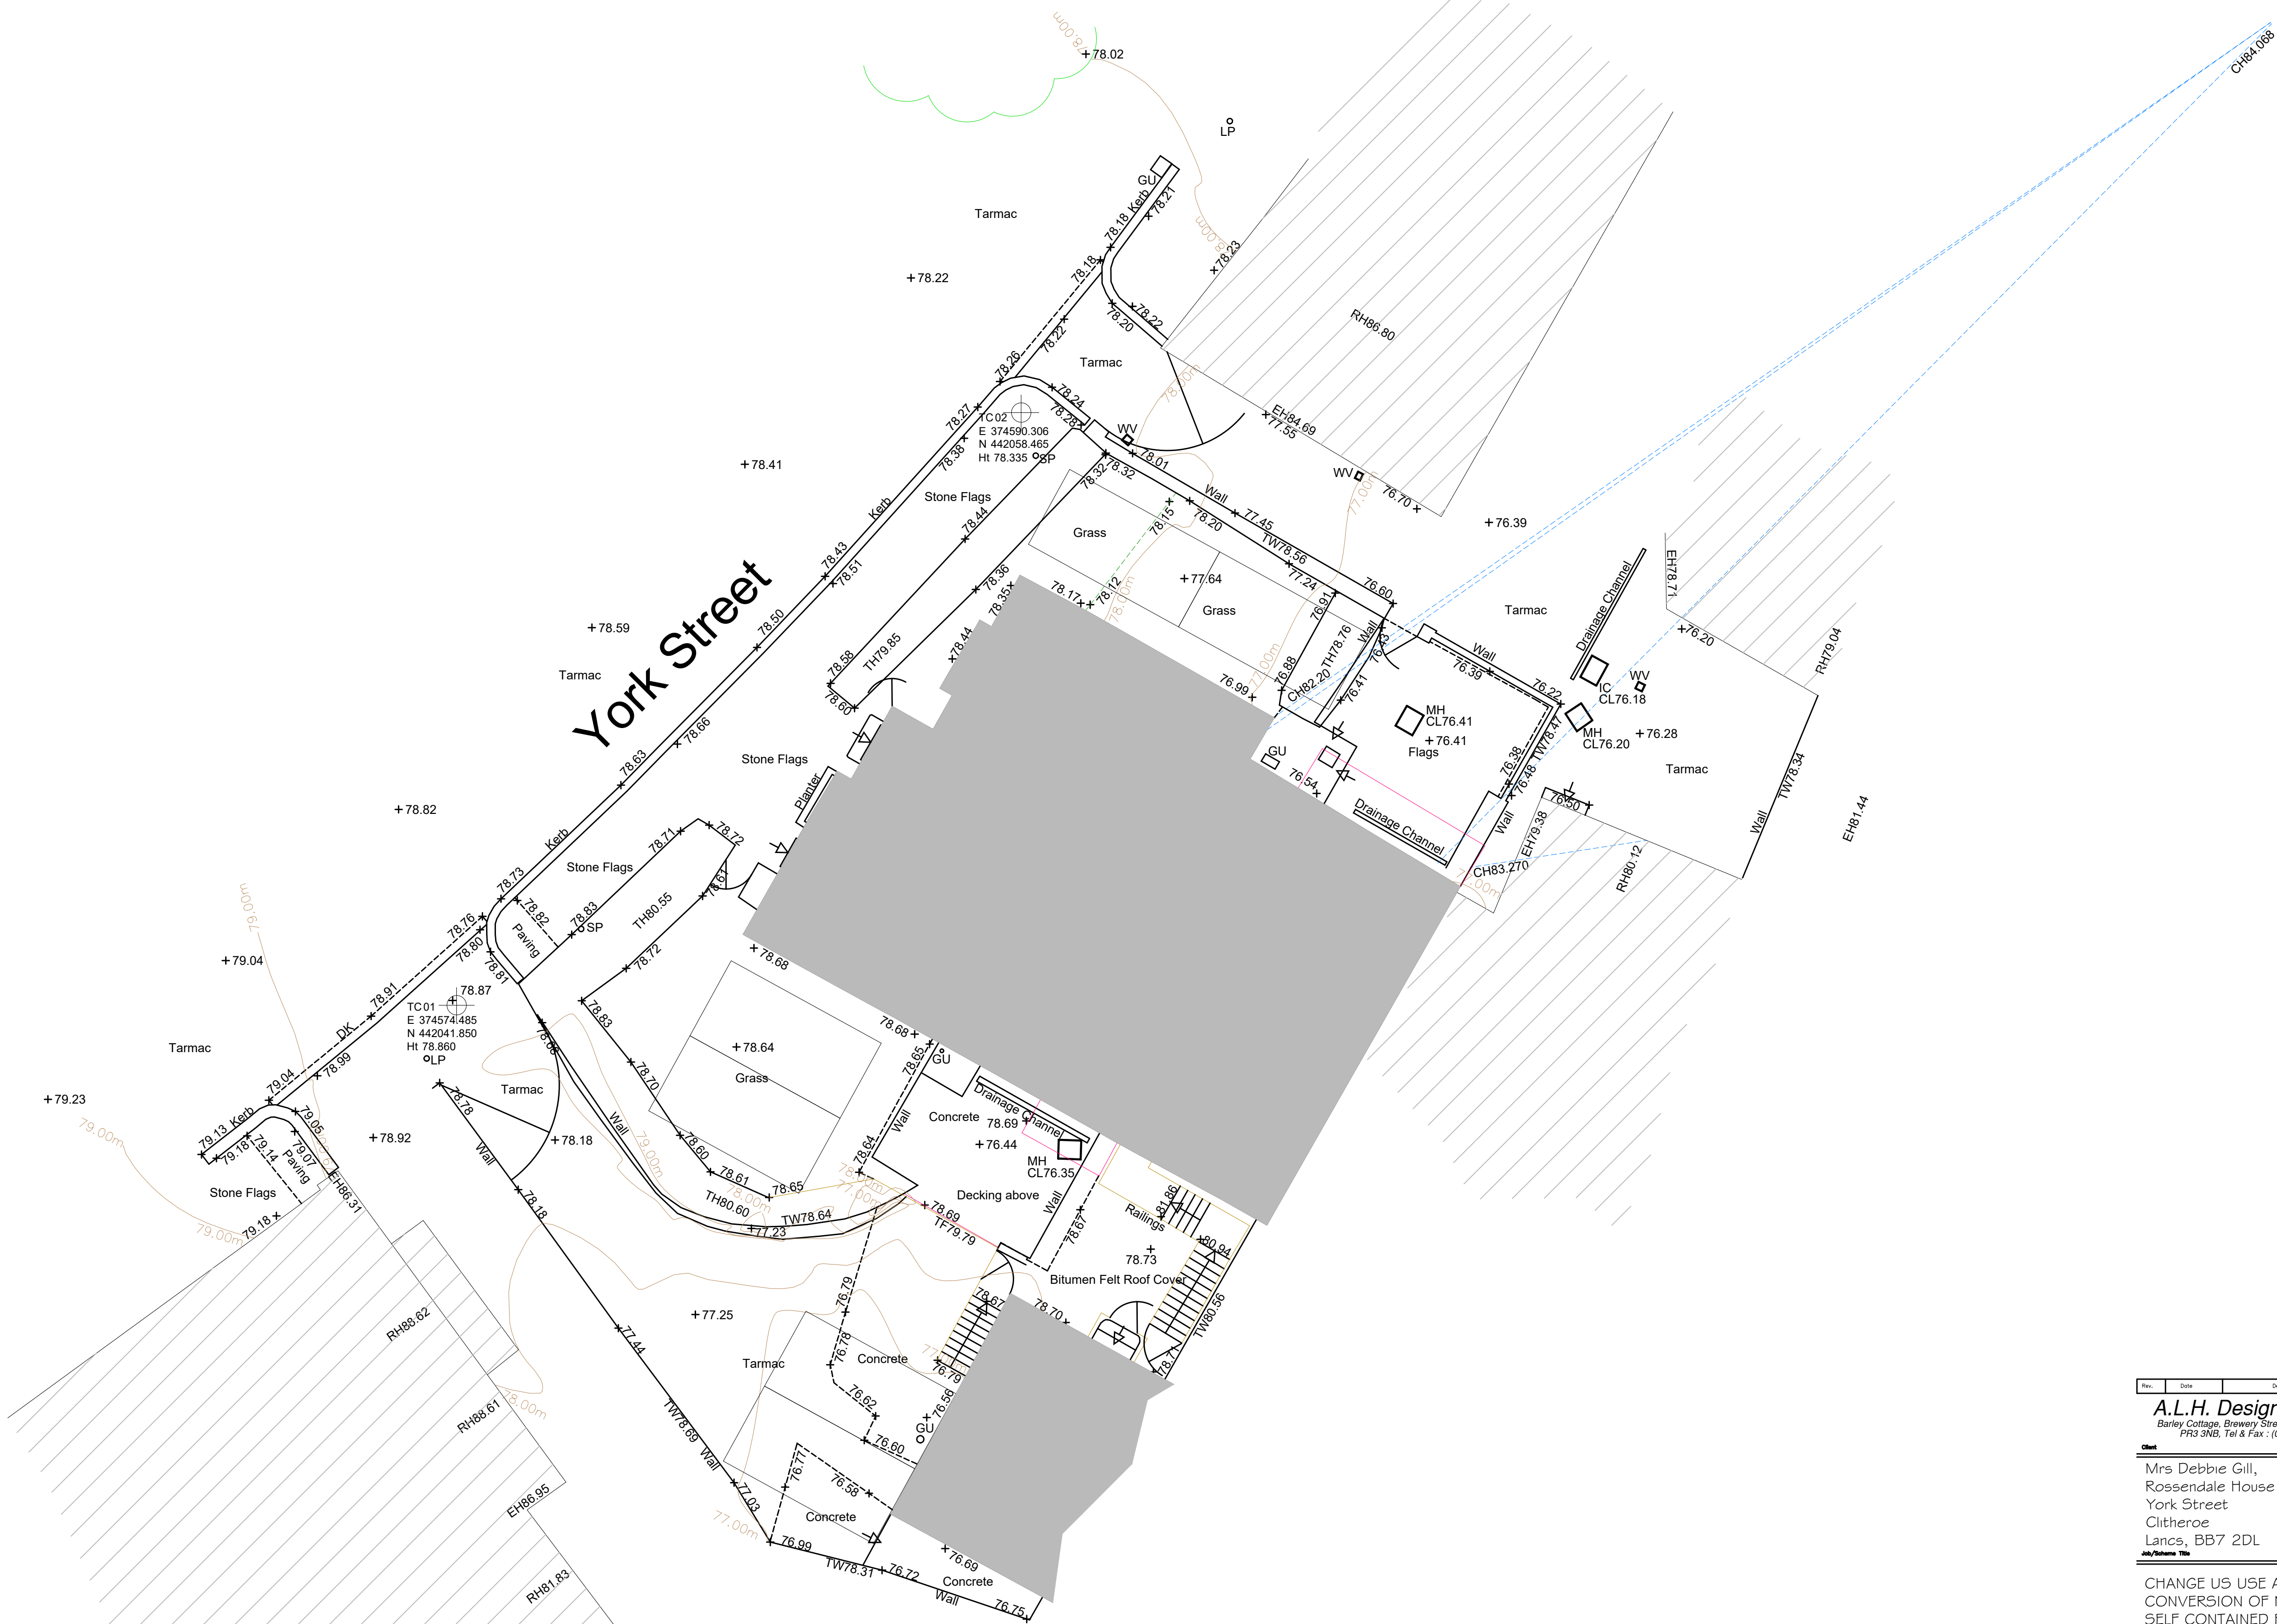

Rev. Date Description
A.L.H. Design Services
Barley Cottage, Brewery Street, Longridge, Lancs
PR3 3NB, Tel & Fax : (01772) 785719

Client
Mrs Debbie Gill,
Rossendale House
York Street
Clitheroe
Lancs, BB7 2DL
Job/Reference Title

CHANGE US USE AND
CONVERSION OF NURSERY TO
SELF CONTAINED FLATS

Drawing Title			
PROPOSED SITE PLAN (WITH TOPO)			
Job/Reference Number		Drawing Number	
0704/93		Drawing No 20	
Scale	Date	Drawn	Checked
1/100	Sept 23	a.t.l-h.	