




Front Elevation

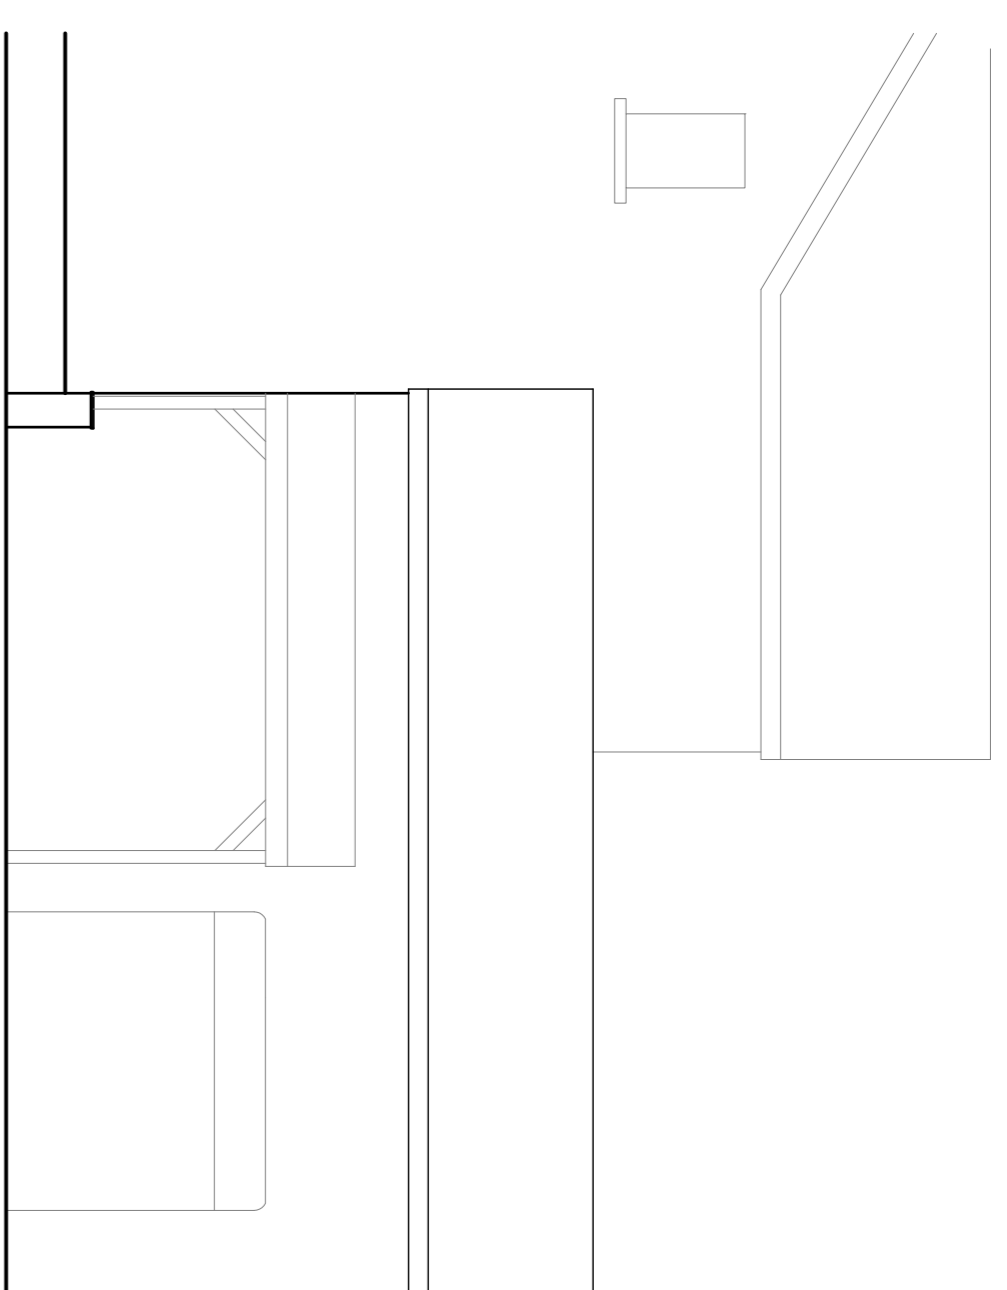


Side Elevation

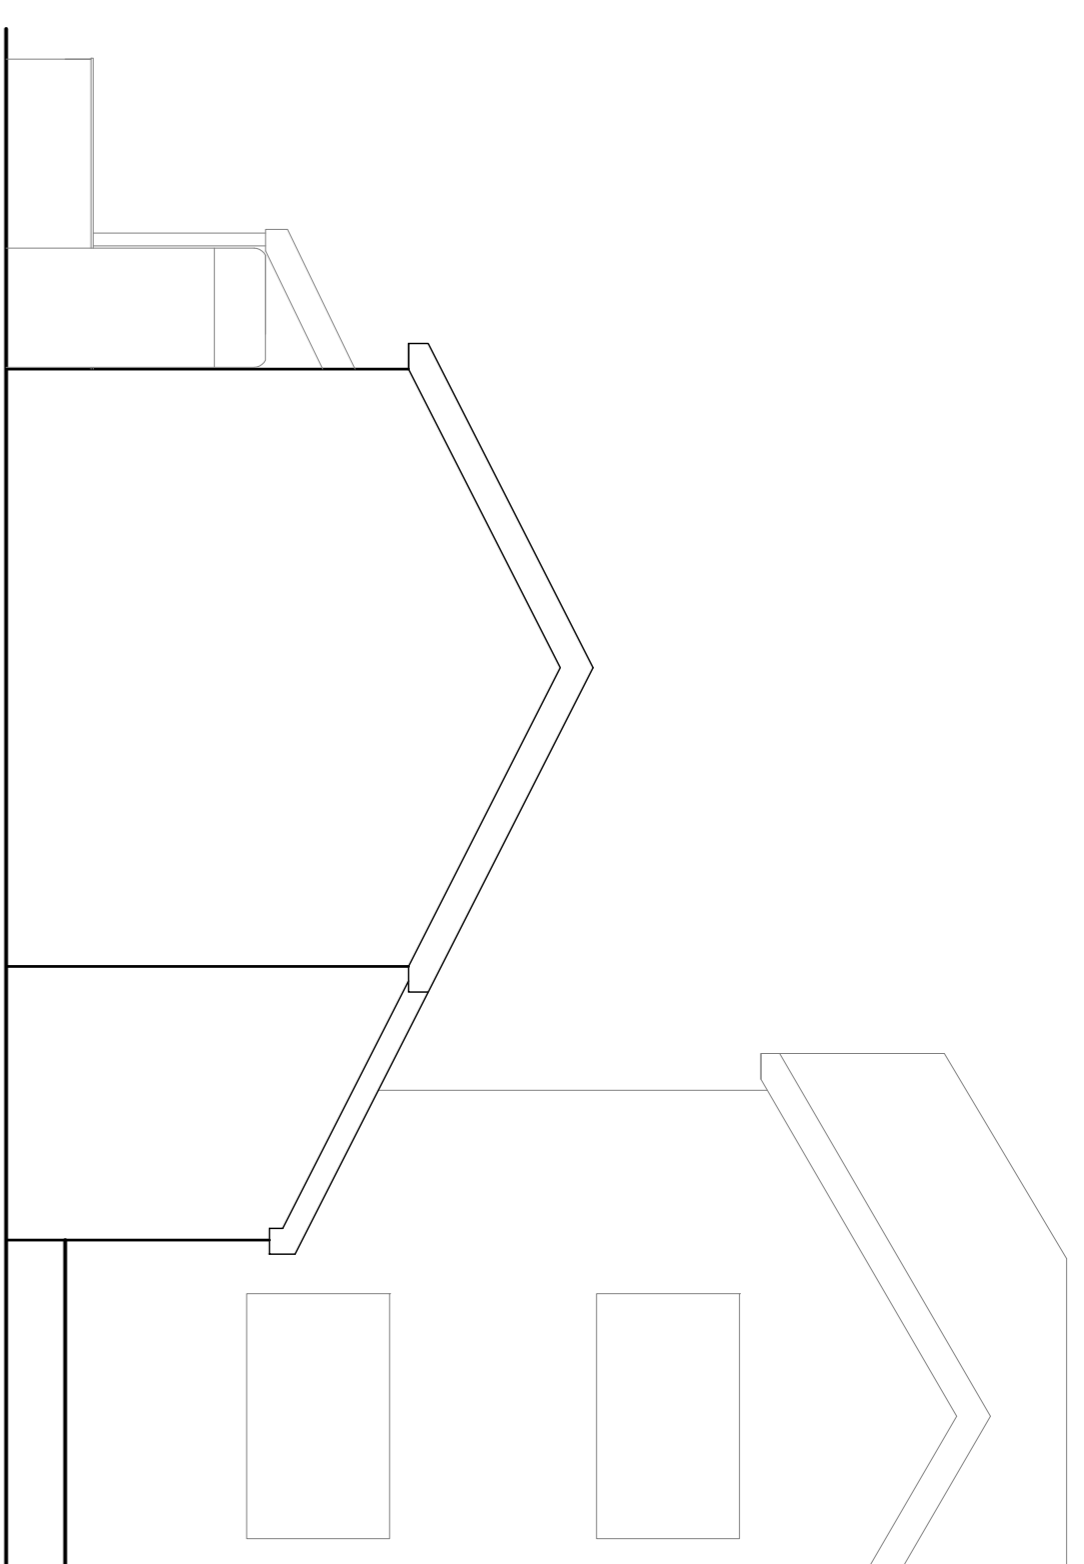

Rear Elevation

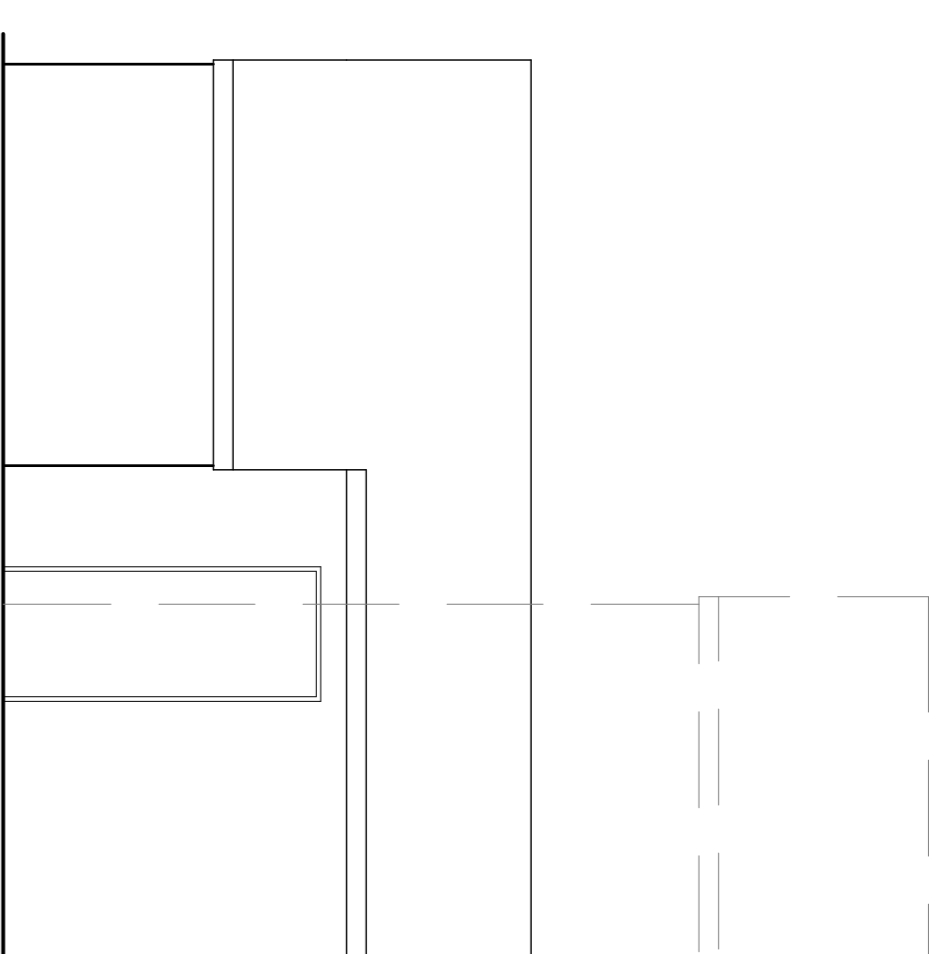

Side Elevation

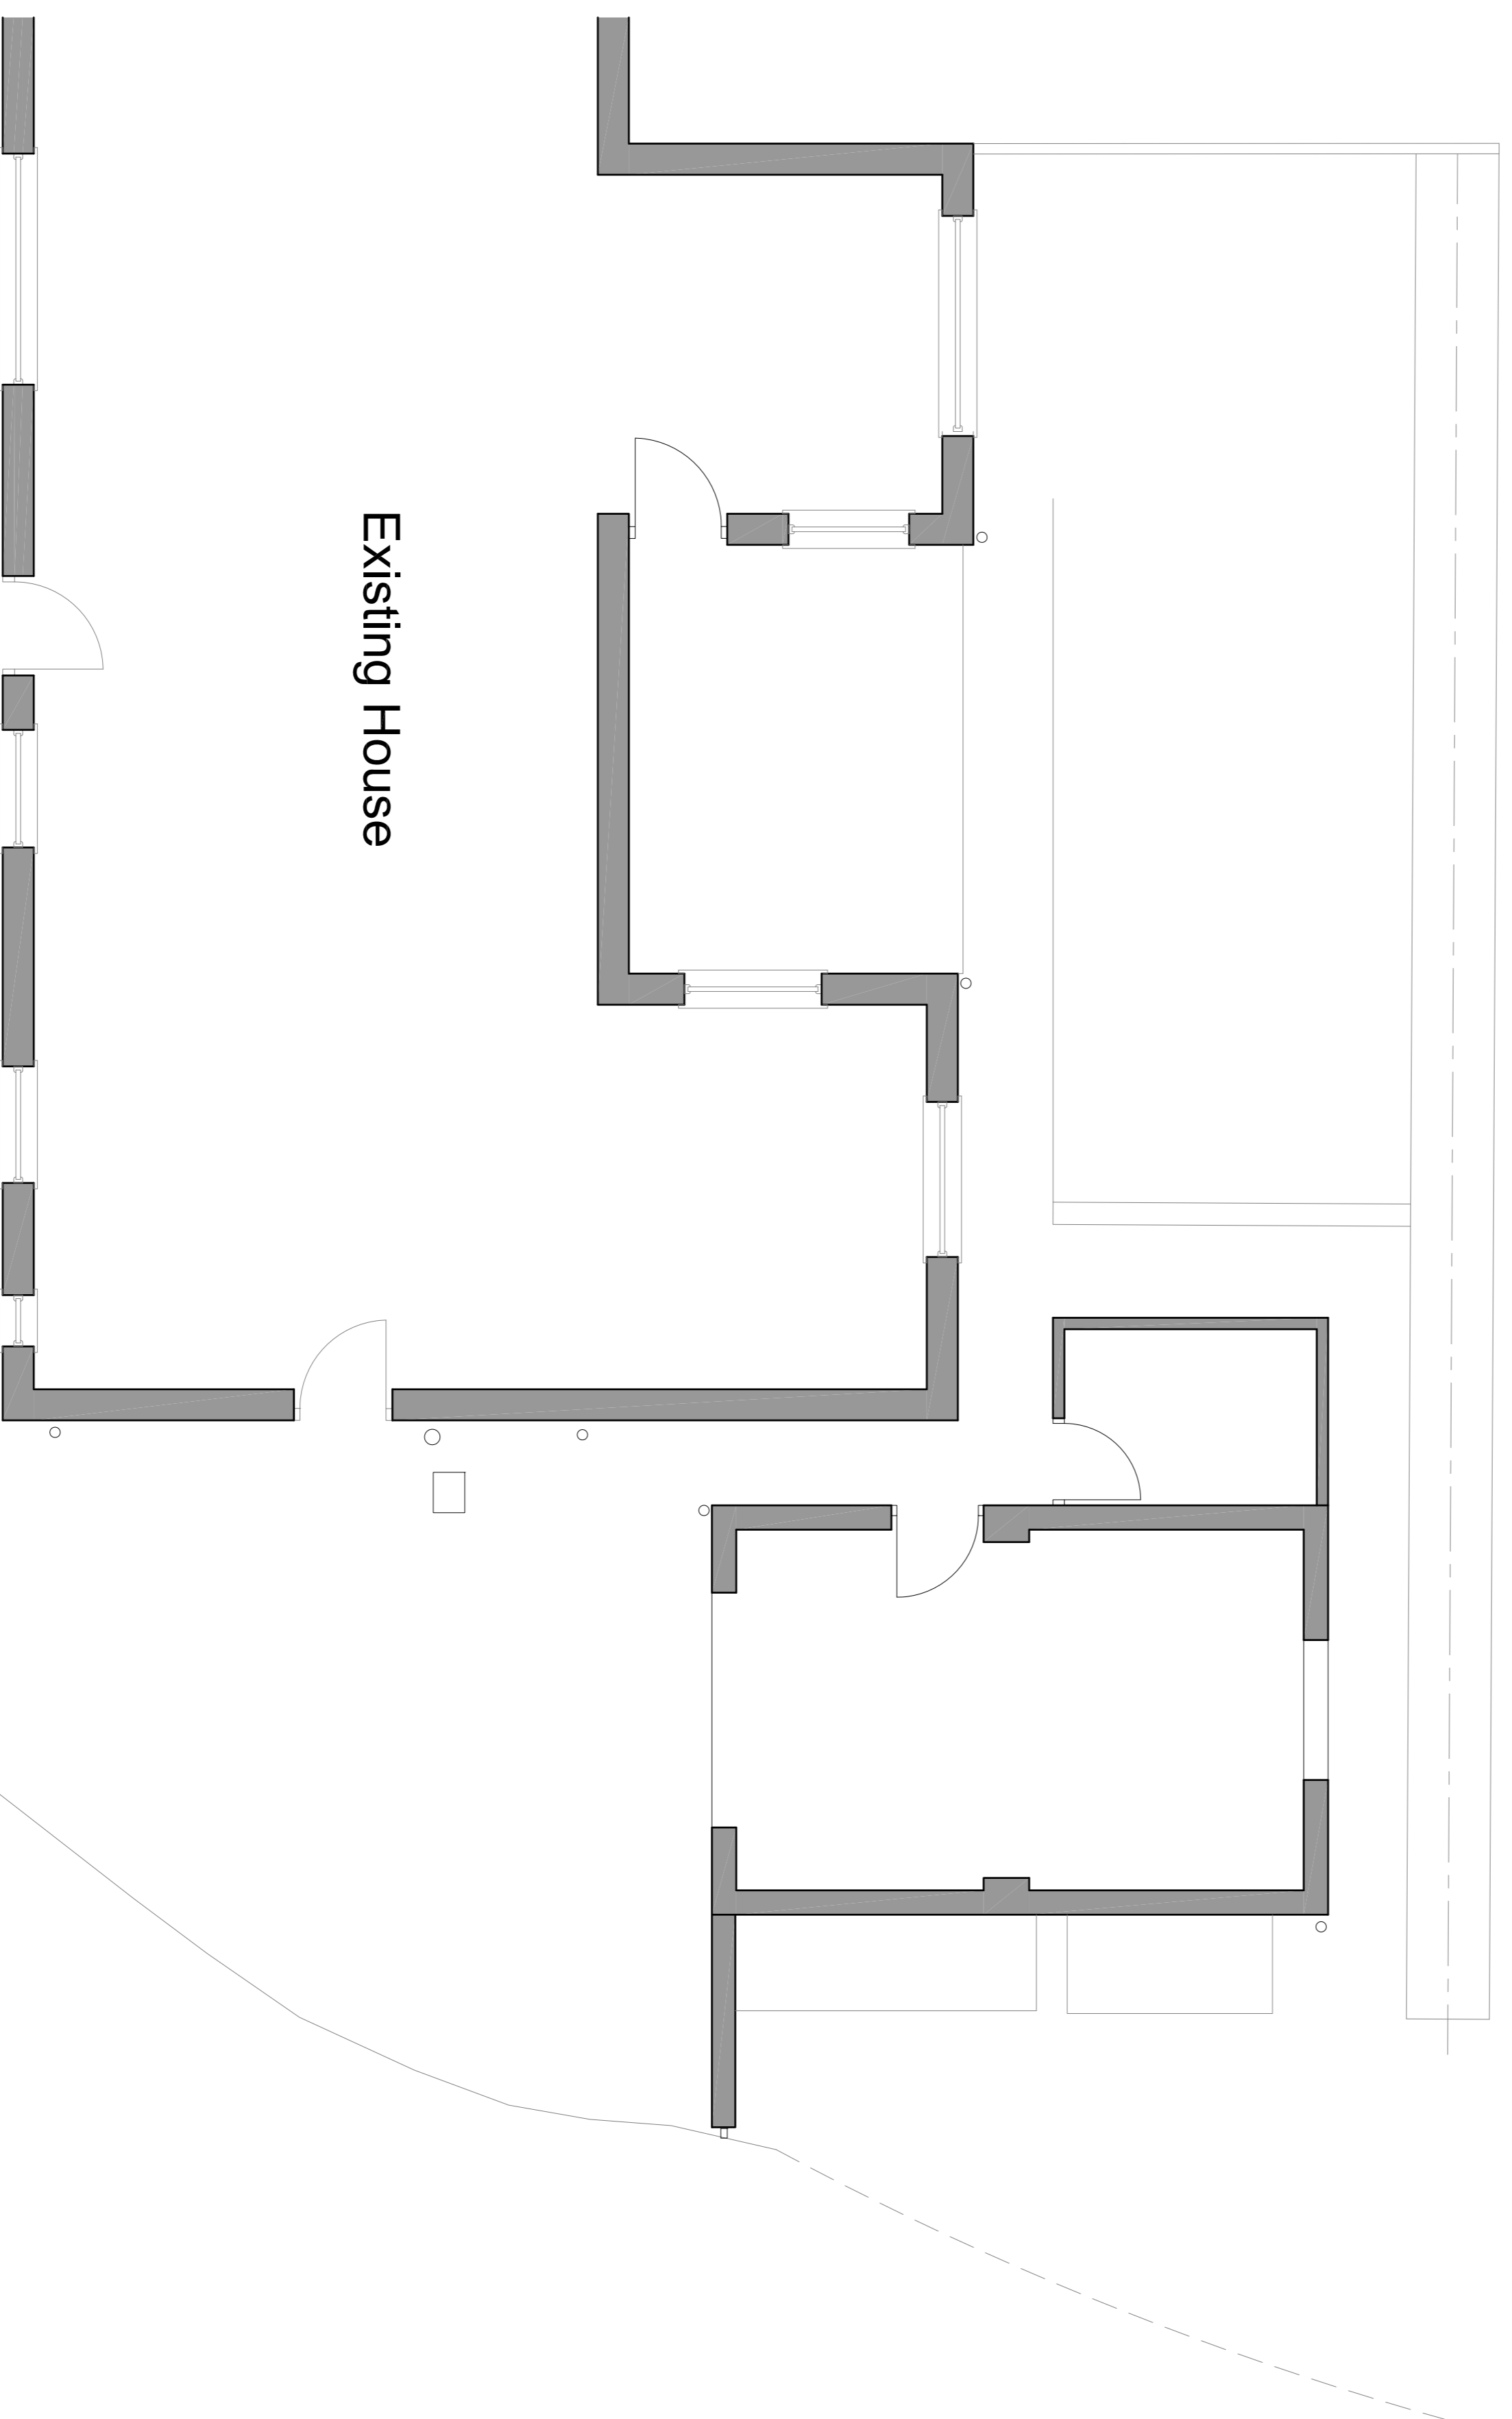

Existing House

Ground Floor



Mr Bennett

8 The Crescent, Dunsopp Bridge
Plan & Elevations as Existing

PSA DESIGN		PSA Design Ltd The Old Bank House, Park Lane, Longfild, Pirelli, PR3 3JA www.psa.design.co.uk mtd@psadesign.co.uk	
Dwg No.	A4160-PL02	Date	September 2023
Scale	1:50	Drawn	HP
Sheet Size	A1	Checked	DME
		Approved	DME