




Front Elevation

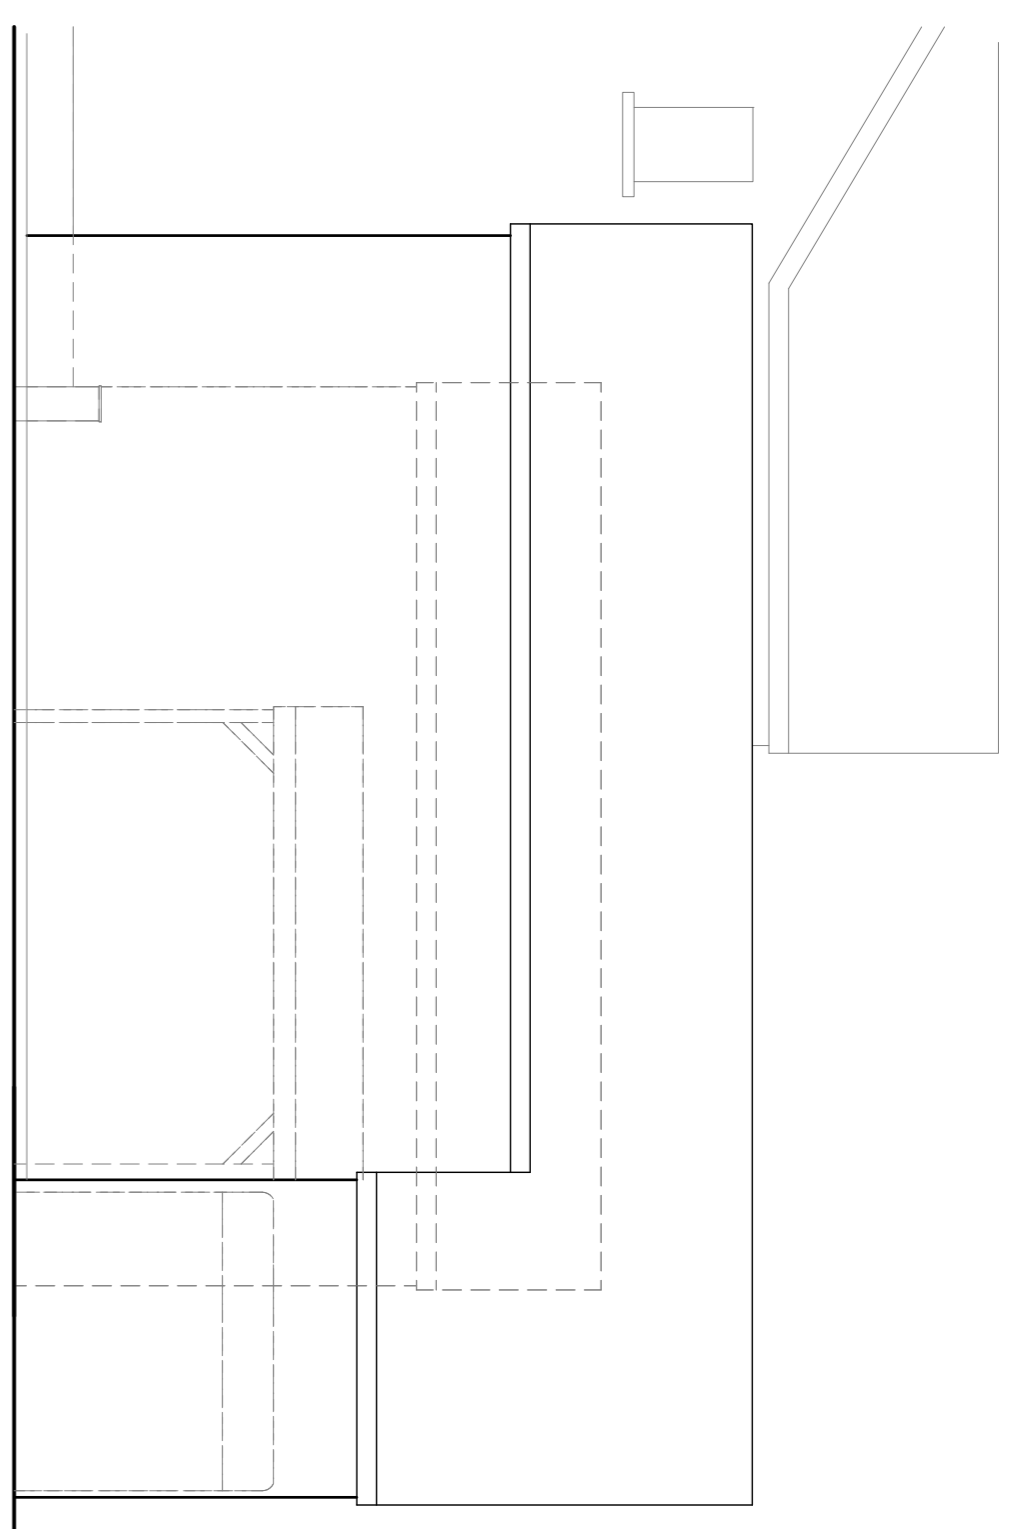


Side Elevation

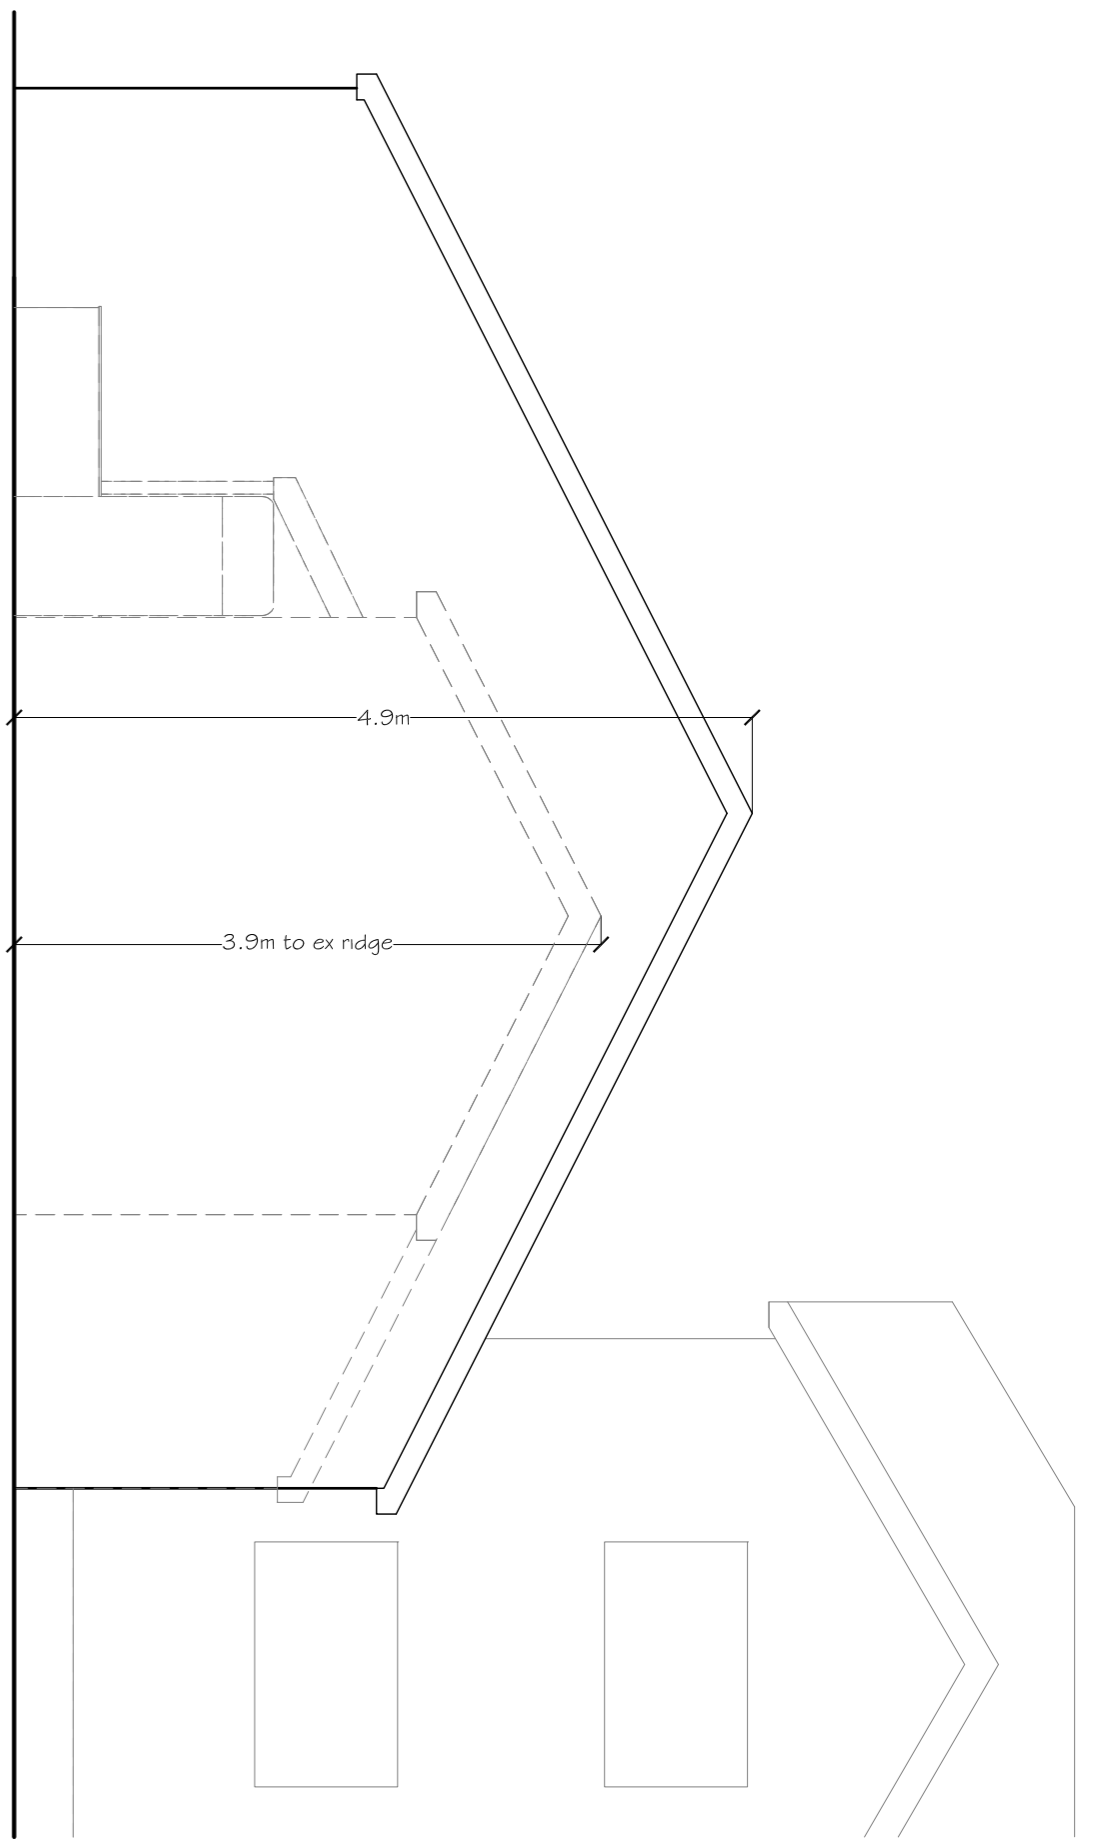

Rear Elevation

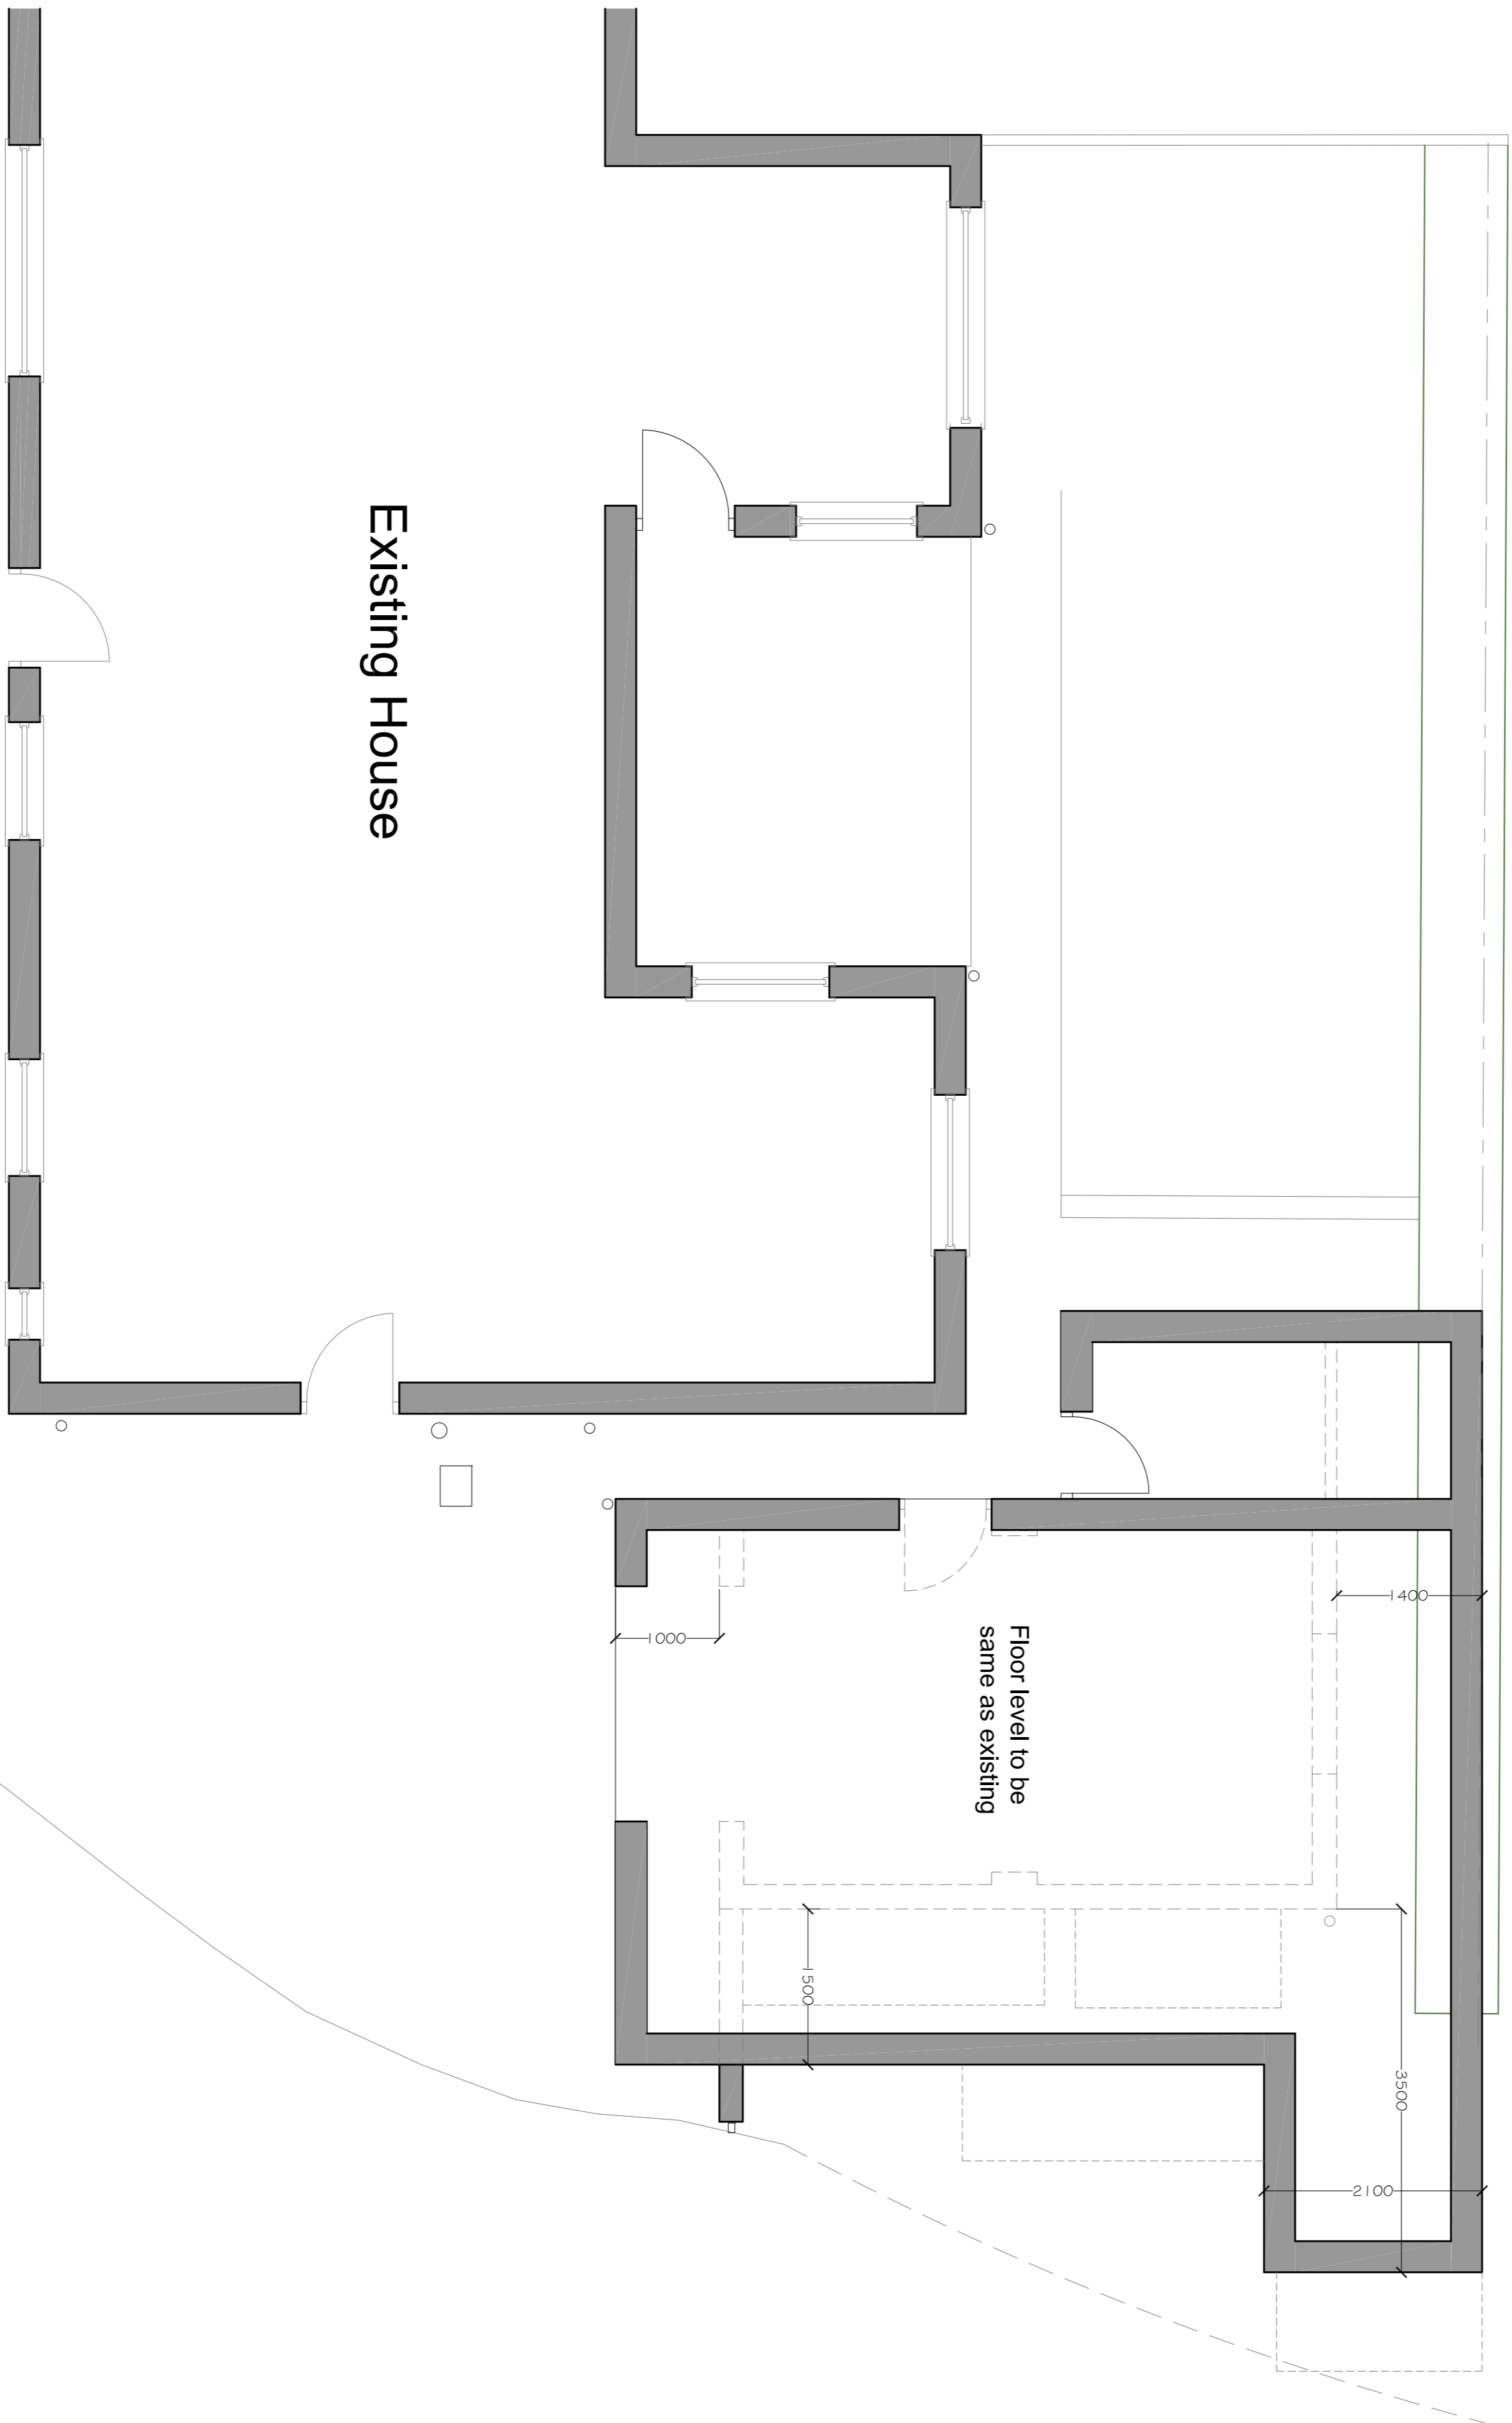

Existing House

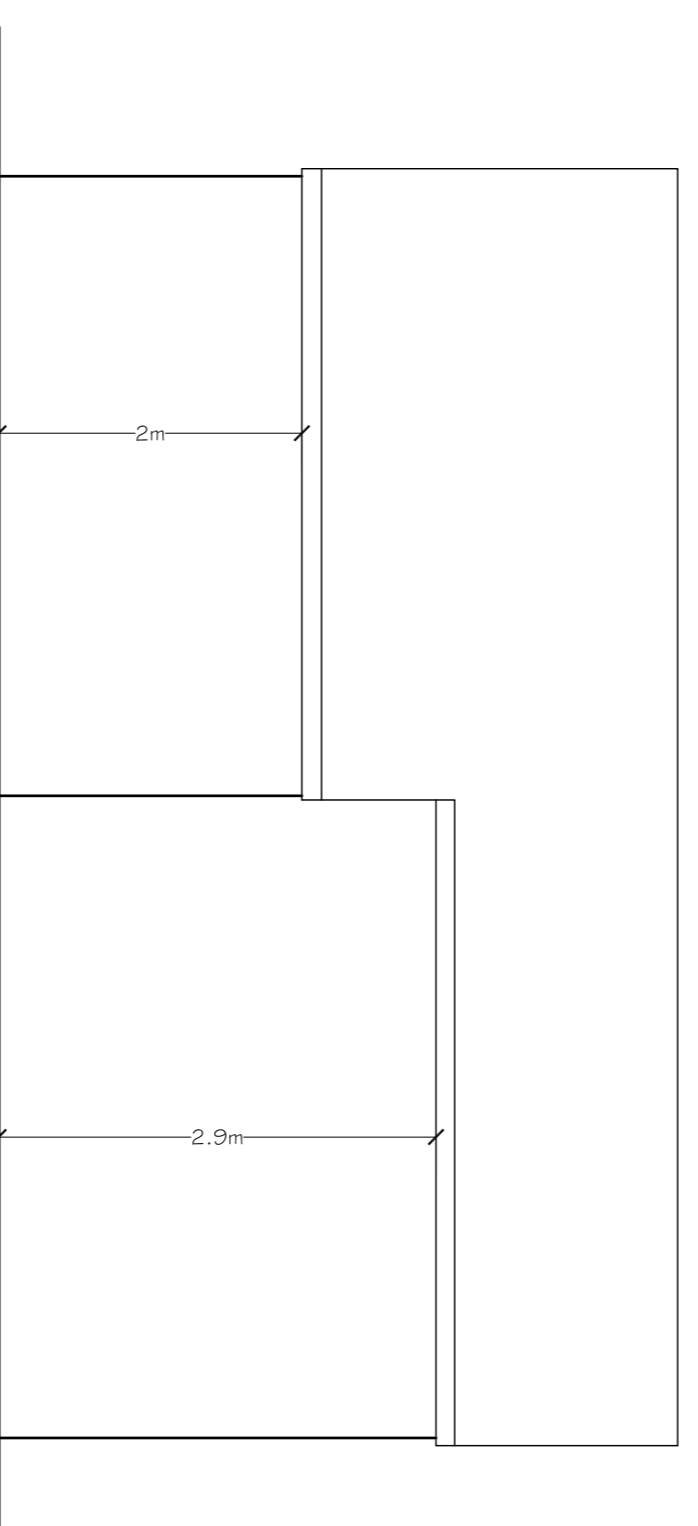

Side Elevation



Ground Floor

Mr Bennett

8 The Crescent, Dunsopp Bridge
Plan & Elevations as Proposed

PSA DESIGN		PSA Design Ltd The Old Bank House, Pk3 3JA Longfig Tel: 01772 760666 www.psa.design.co.uk mtd@psadesign.co.uk	
Drawn	HP	Date	September 2023
Checked	DME	Scale	1:50
Approved	DME	Sheet Size	A1
Rev.	a	Dwg No.	A4160-PL03