




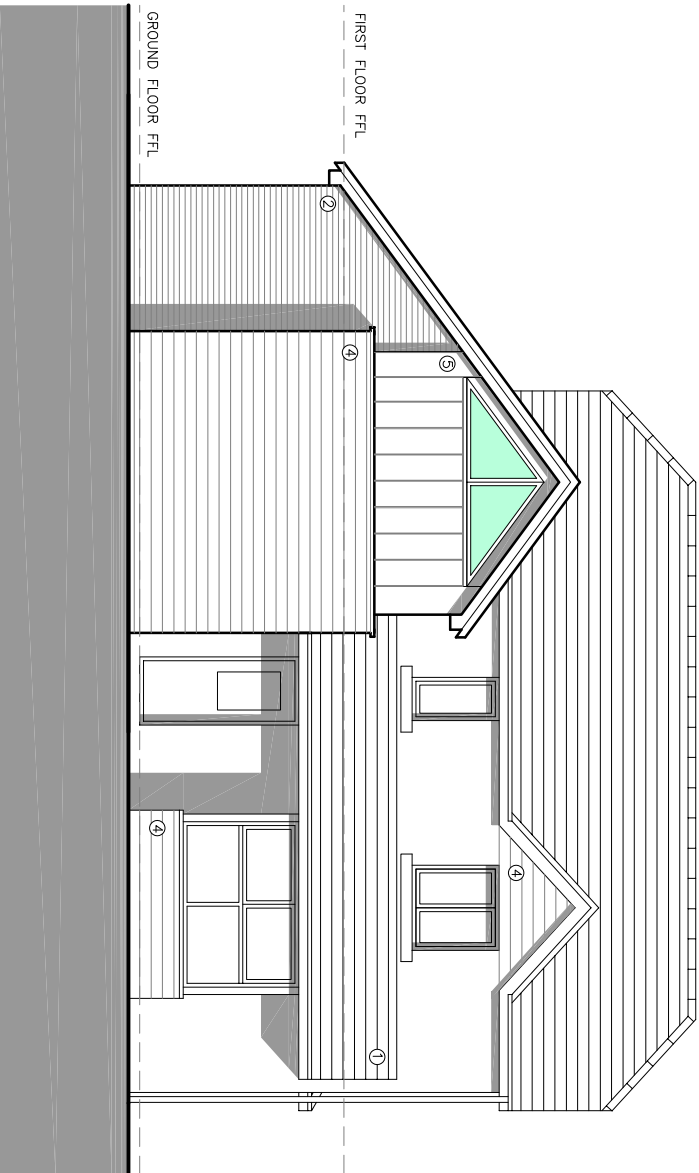


PROPOSED FRONT NORTH EAST ELEVATION (1)

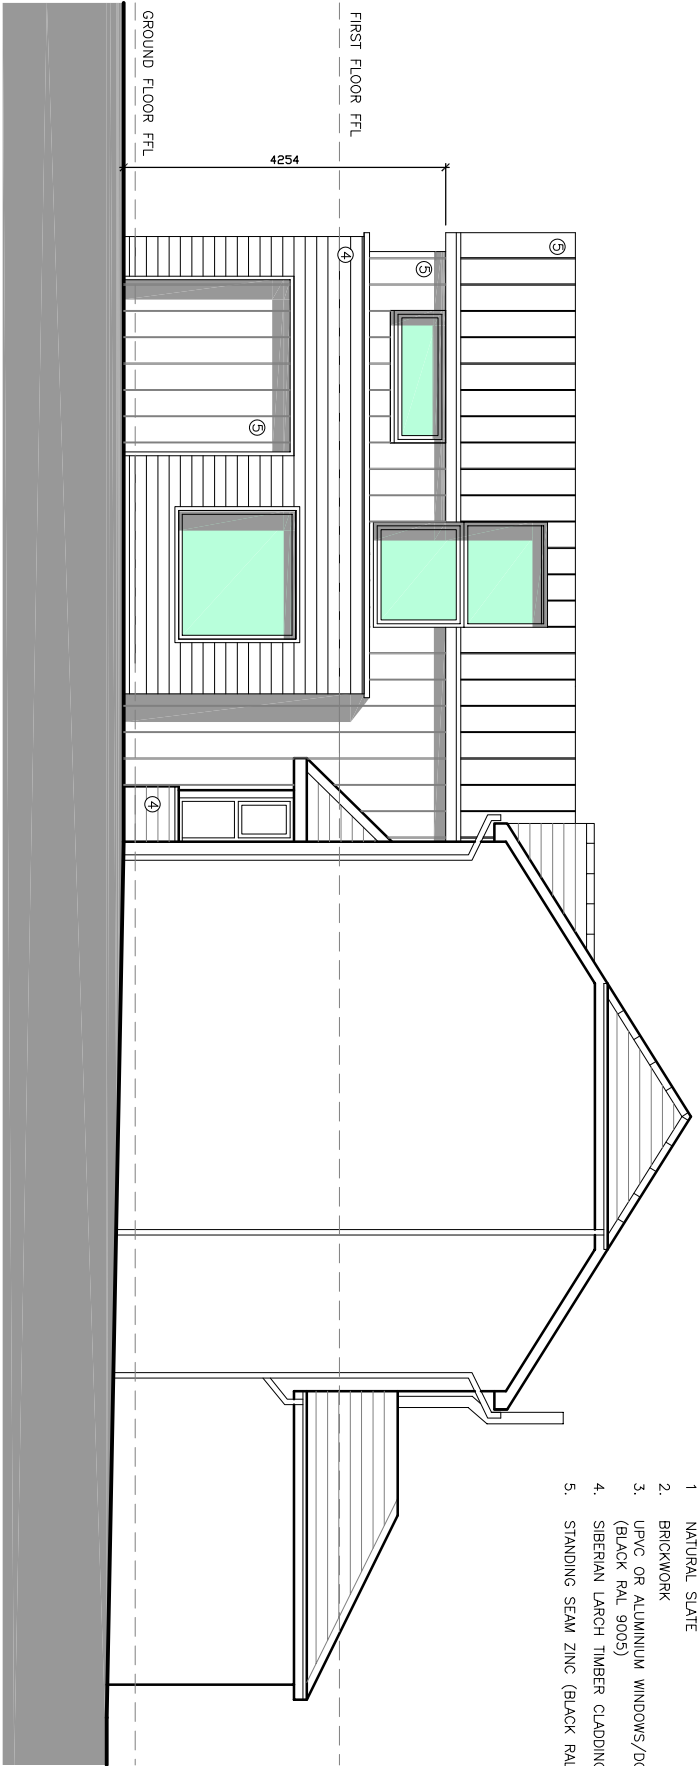

PROPOSED SIDE NORTH WEST ELEVATION (2)

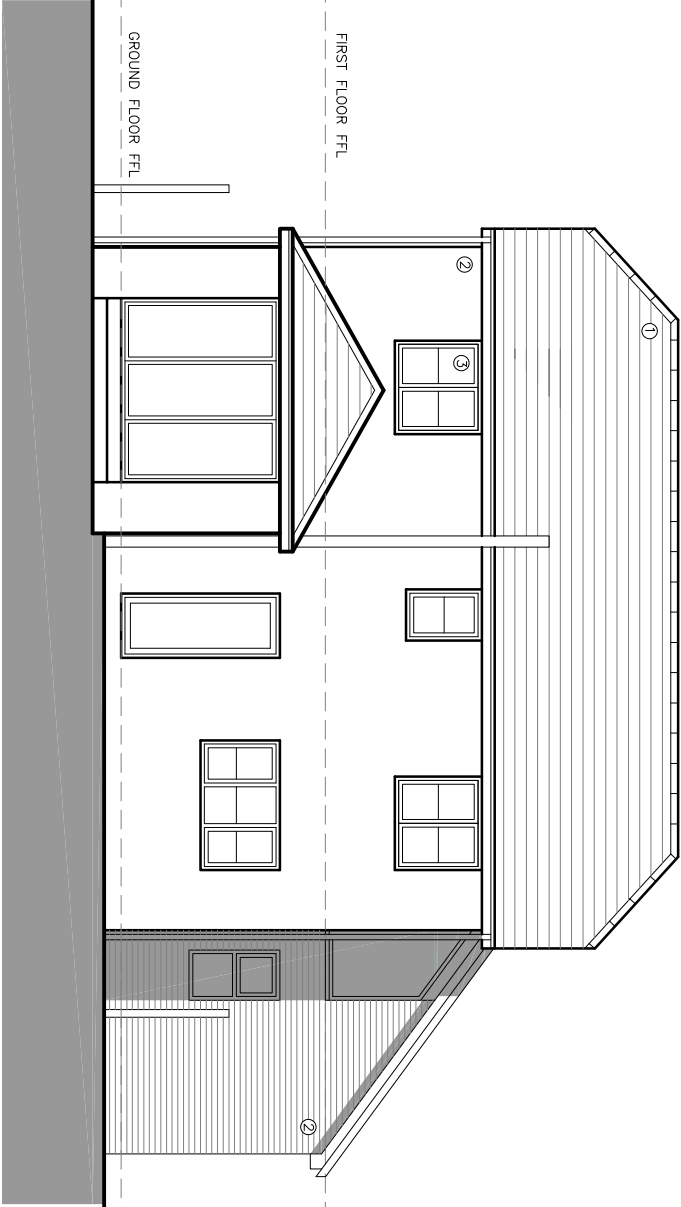

PROPOSED REAR SOUTH WEST ELEVATION (3)

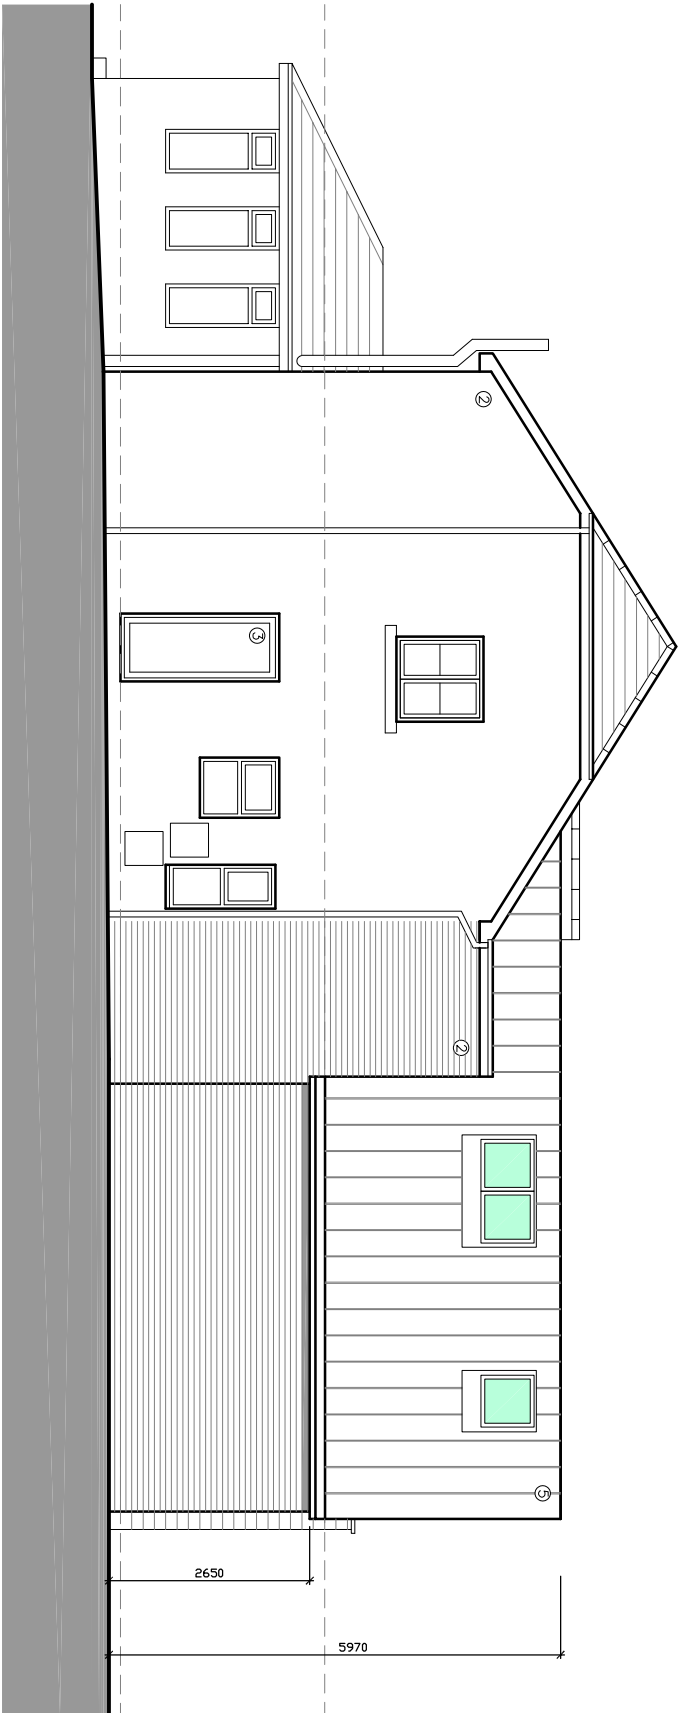

PROPOSED SIDE NORTH EAST ELEVATION (4)

MATERIALS

1. NATURAL SLATE
2. BRICKWORK
3. UPVC OR ALUMINIUM WINDOWS/DOORS (BLACK RAL 9005)
4. SIBERIAN LARCH TIMBER CLADDING
5. STANDING SEAM ZINC (BLACK RAL 9005)

©2020 architects ltd 2020 | This Drawing is to be used in conjunction with all other project associated drawings and information. Do not scale from this drawing. Reproduction of this drawing without prior written permission is prohibited. No drawing is copyright and is the property of architects ltd.

qww+q architects The Annexe Lowerfold Farm Oswaldtwistle B834GA Architects Registration Board Private Residential Housing Commercial Conservation Domestic Tel: 01254 483848 Email: info@qwwarchitects.com Web: www.qwwarchitects.com		Client MR. & MRS. BLACKLEY	Scale 1:100	Sheet Size A3	Drawn By AW	Checked AW
Project 7_MASEFIELD_CLOSE BROCKHALL		Drawing Title PROPOSED_ELEVATIONS	Drawing Status PLANNING	Drawing Number PL07	Revision A	Final Issue SEPT_2023