



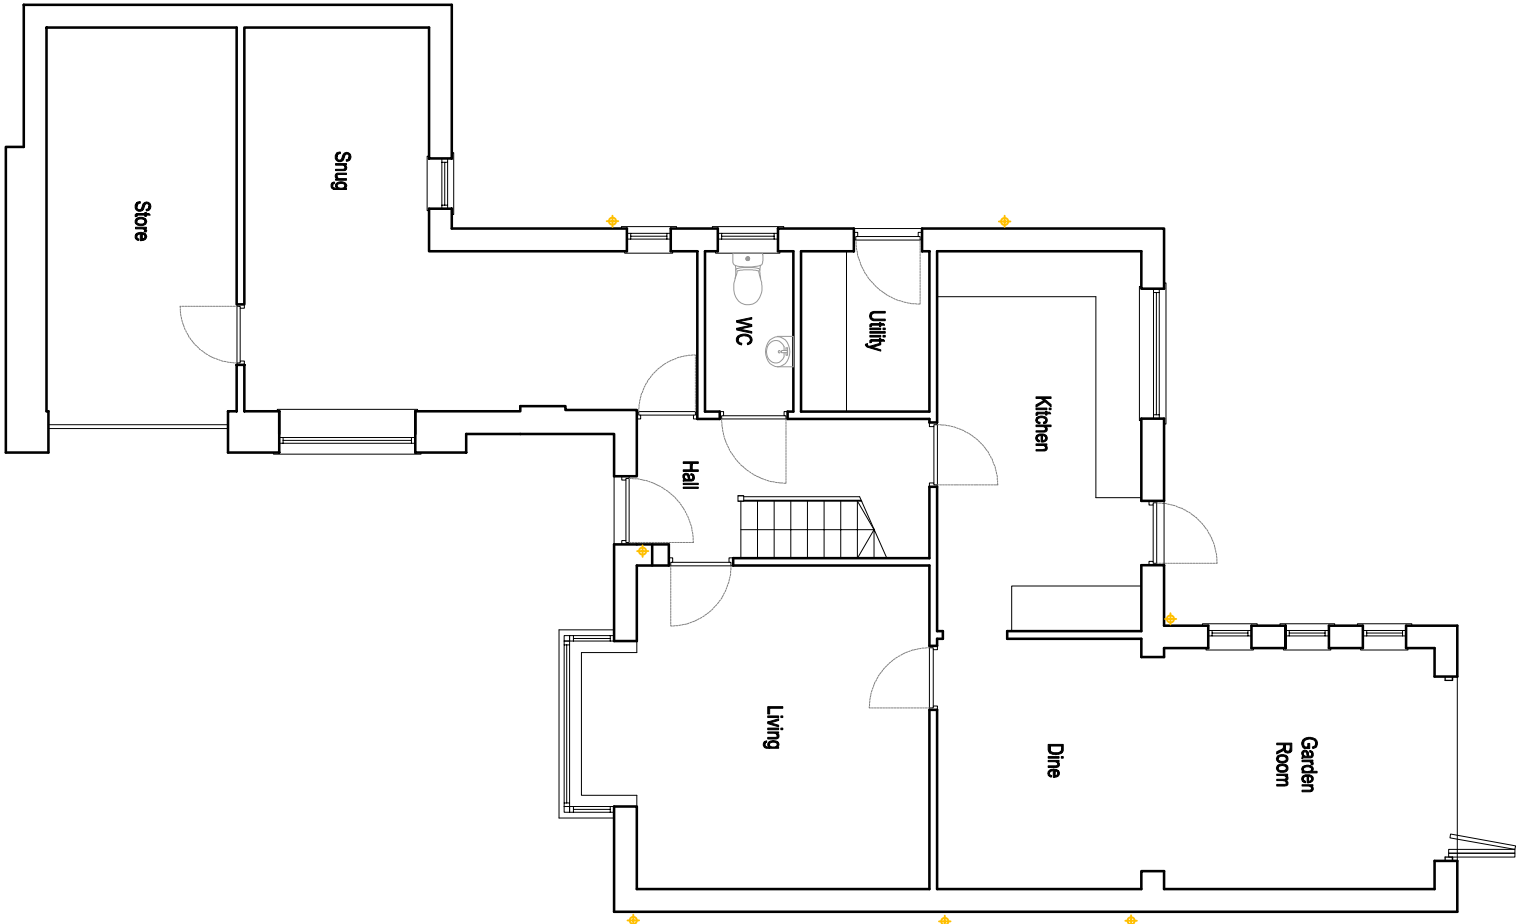

PROPOSED GROUND FLOOR PLAN

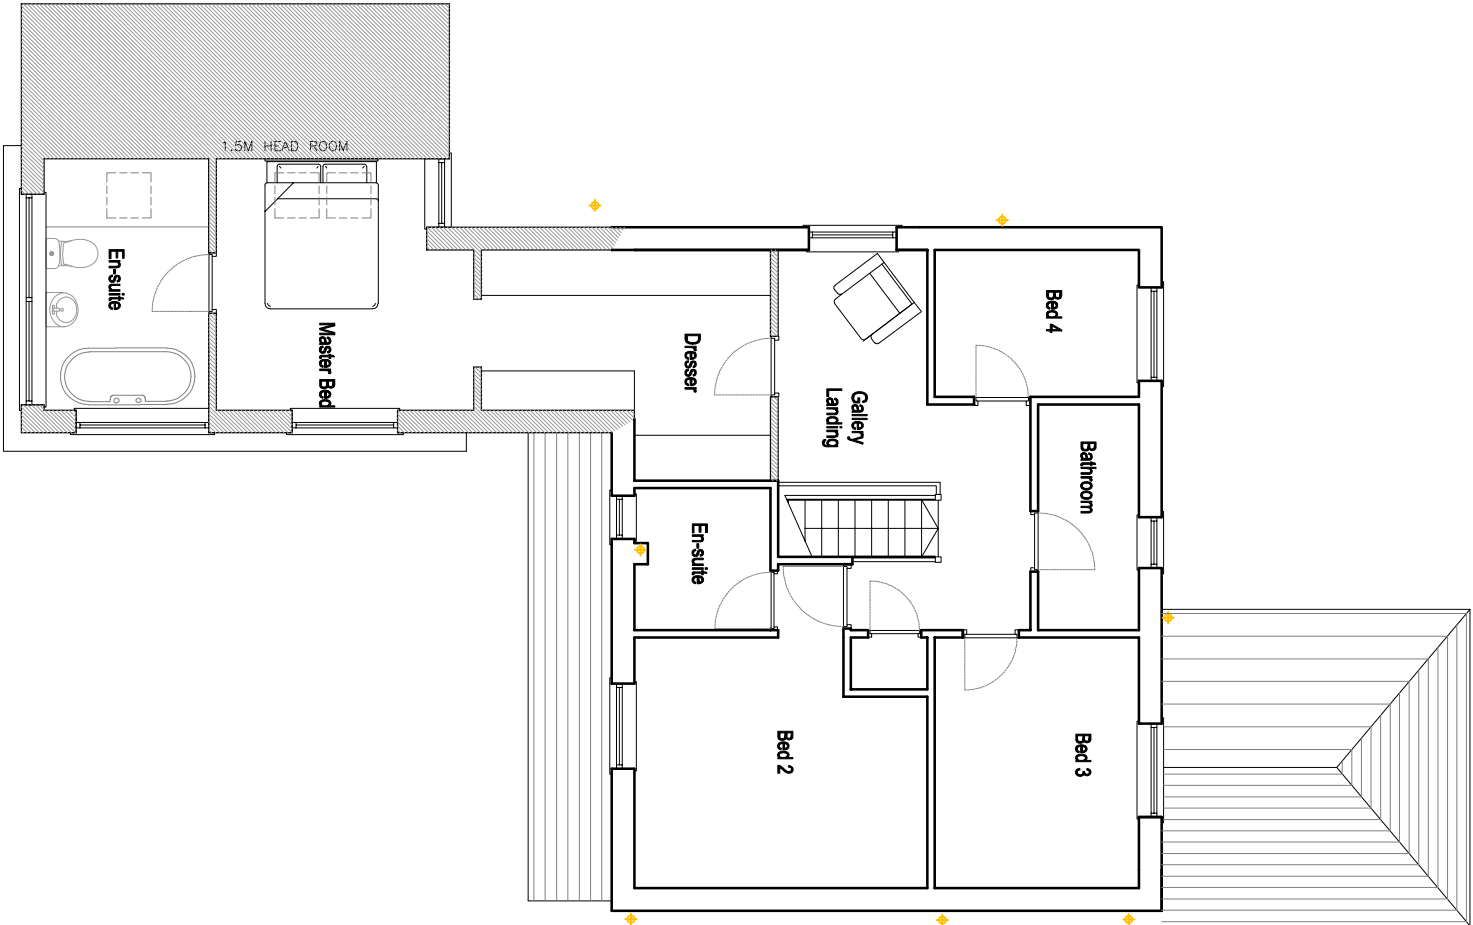

PROPOSED FIRST FLOOR PLAN

qww+q architects The Annexe Lowerfold Farm Oxwoldwistle BS54GA Tel: 01254 483648 Email: info@qwwarchitects.com Web: www.qwwarchitects.com Private Residential Housing Commercial Conservation Domestic Architects Registration Board		Client MR_&_MRS_BLACKLEY	Scale 1:100	Sheet Size A3	Job Number 23-046	Drawn By AW	Checked AW
Project 7_MASEFIELD_CLOSE BROCKHALL		Drawing Title PROPOSED_FLOOR_PLANS	Drawing Status PLANNING	Drawing Number PL06	Revision	Final Issue SEPT_2023	

©www.qwwarchitects Ltd 2020 | This Drawing is to be used in conjunction with all other project associated drawings and information. Do not scale from this drawing. Reproduction of this drawing without written permission is prohibited. All rights reserved. The drawing is copyright and the property of qww architects, Ltd.