




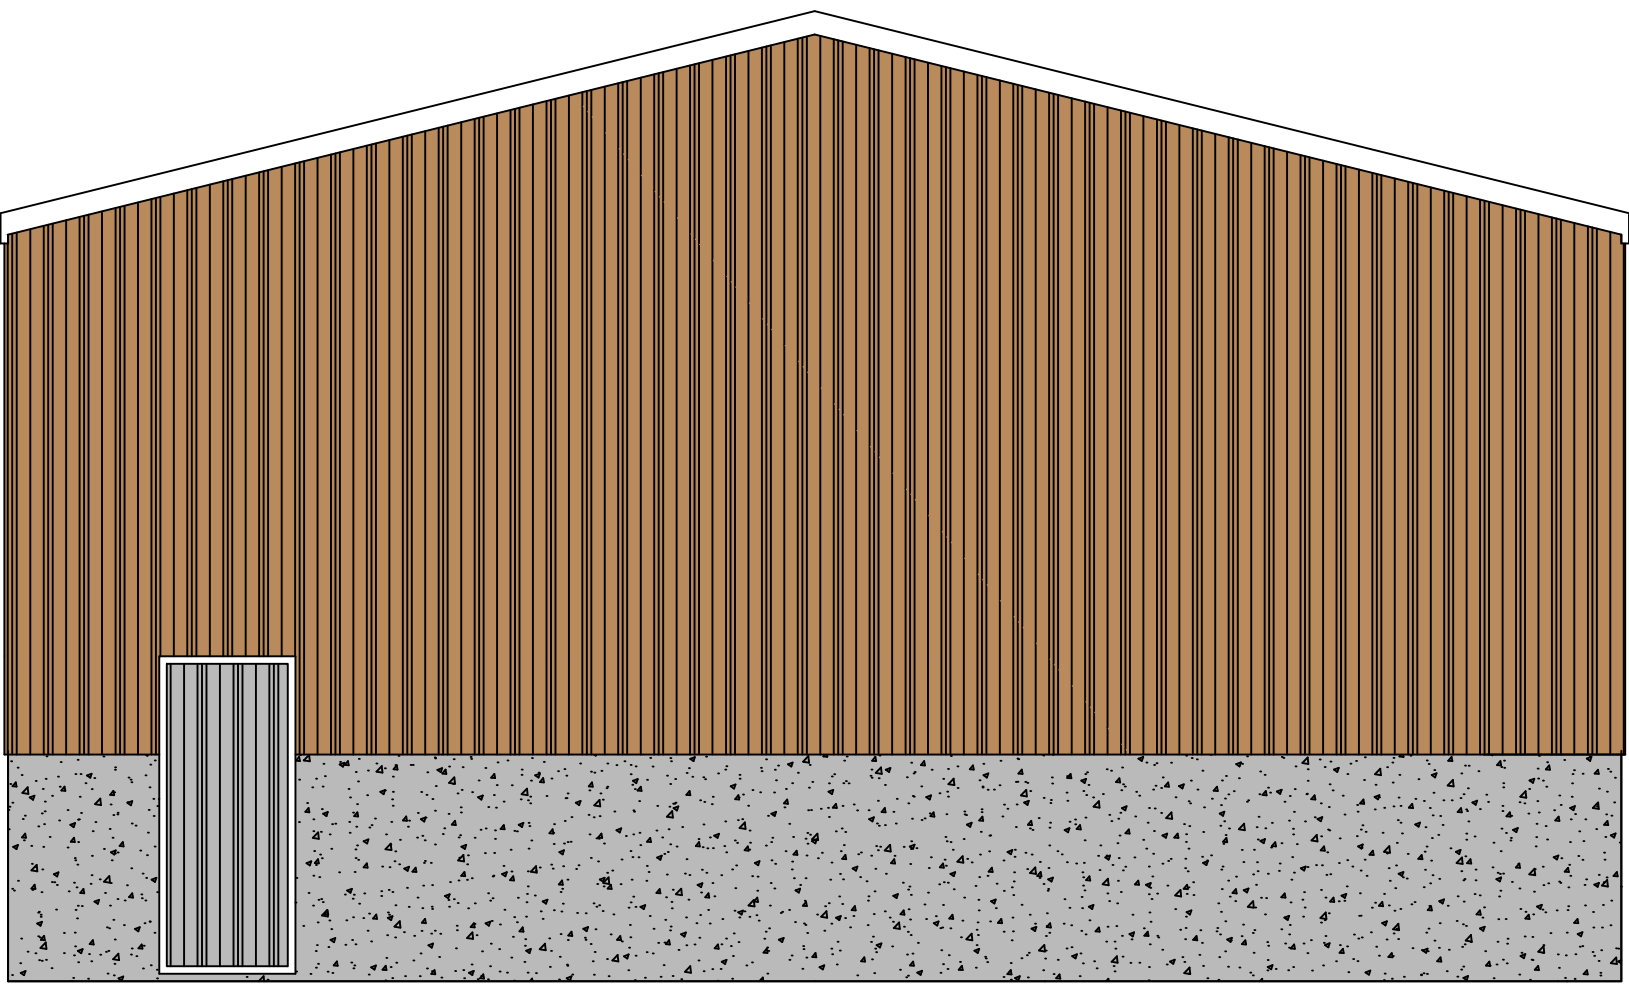

Proposed Rear Elevation

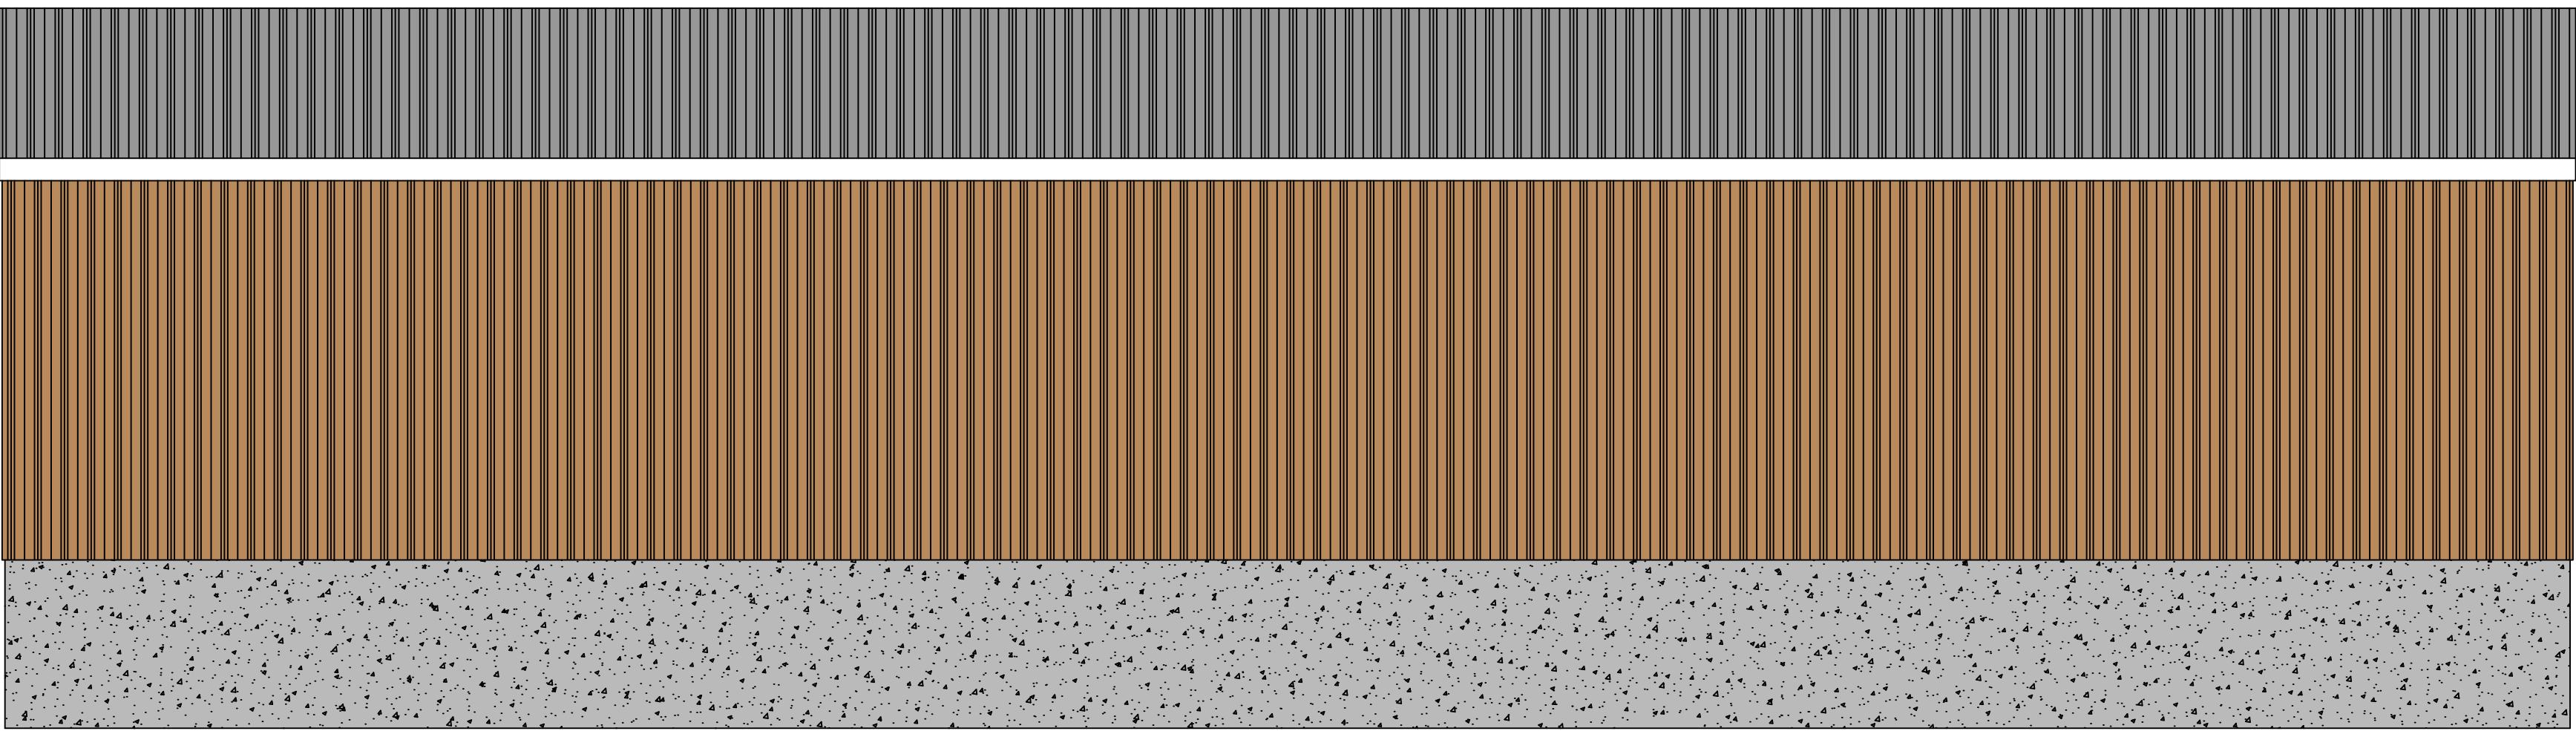

Proposed Side Elevation

 

Proposed new building at :		
Cunliffe House Farm Longsight Road Langho		
CLIENT:	Mrs C Barker	
DATE:	May 2023	
SCALE:	1:50 @ A1	
DWG No:	Planning Elevations	
L.A:		
AMENDMENTS:		DATE:
ENTWISTLE DESIGN SERVICES		
7 Edgefield Astley Village Chorley PR7 1XH		Tel:01257 274976 E-Mail entwistledesign@aol.com