




Existing Site Plan



Proposed Site Plan

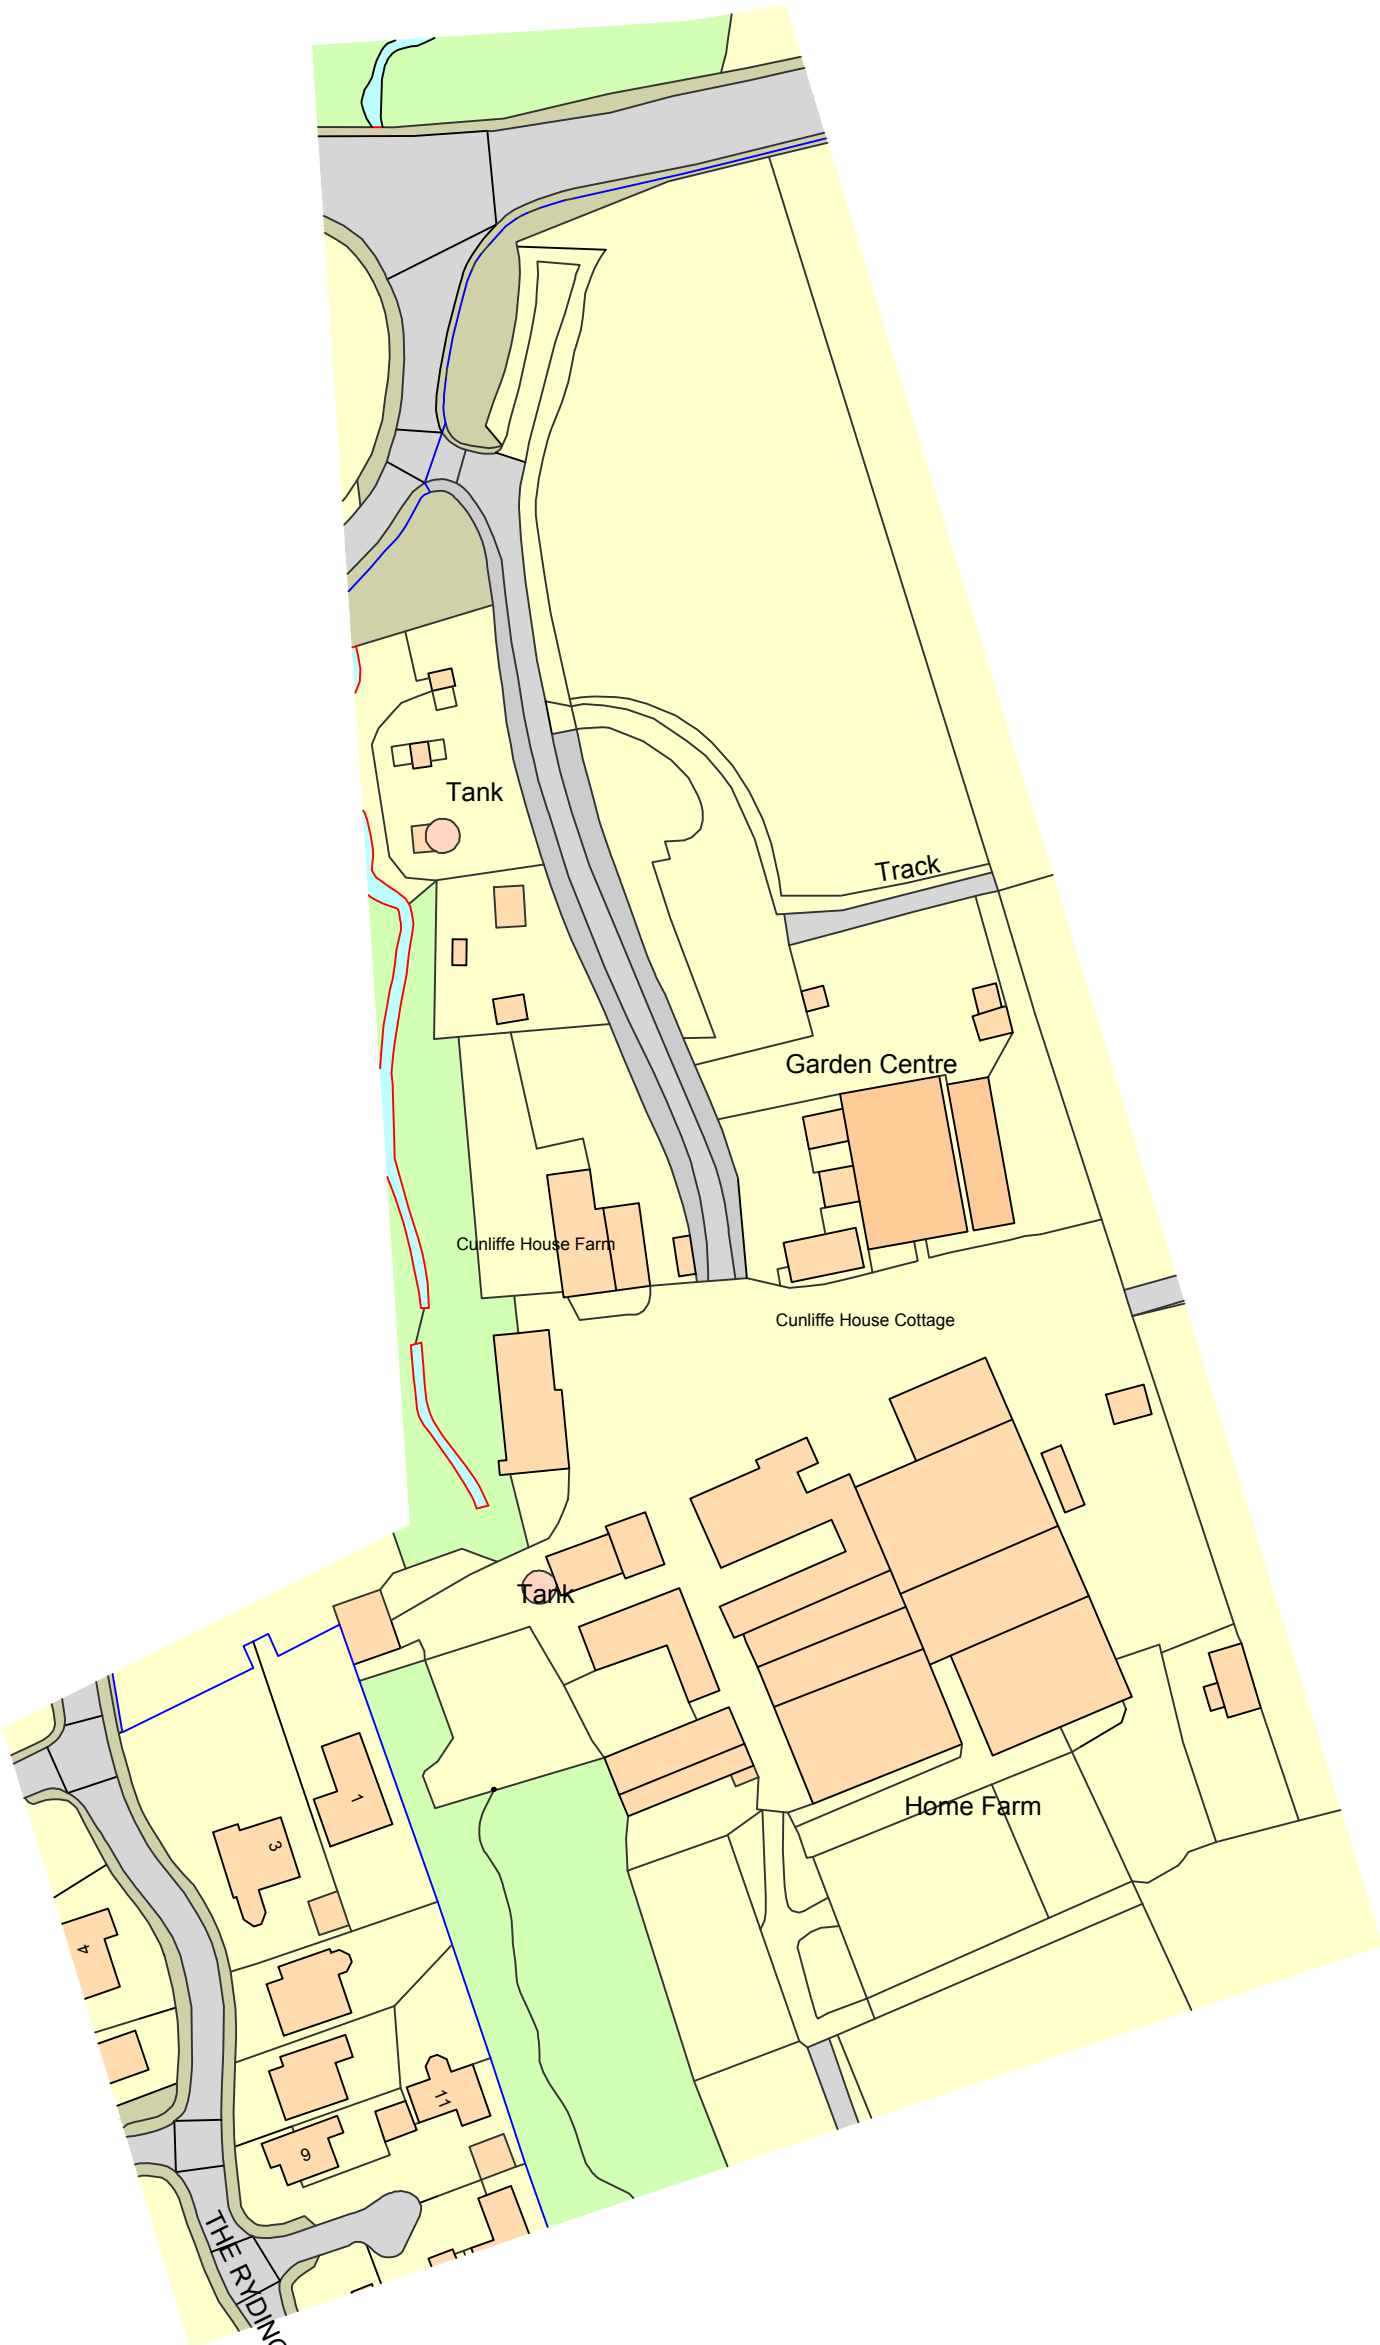

(c) Crown Copyright and Database Rights 2022 OS 100060020

Location Plan 1:1250

Proposed new building at :	
Cunliffe House Farm Longsight Road Langho	
CLIENT:	Mrs C Barker
DATE:	May 2023
SCALE:	1:500 & 1:1250 @ A1
DWG No:	Planning Site Plans
L.A:	
AMENDMENTS:	DATE:
ENTWISTLE DESIGN SERVICES	
7 Edgefield Astley Village Chorley PR7 1XH	Tel:01257 274976 E-Mail entwistledesign@aol.com