




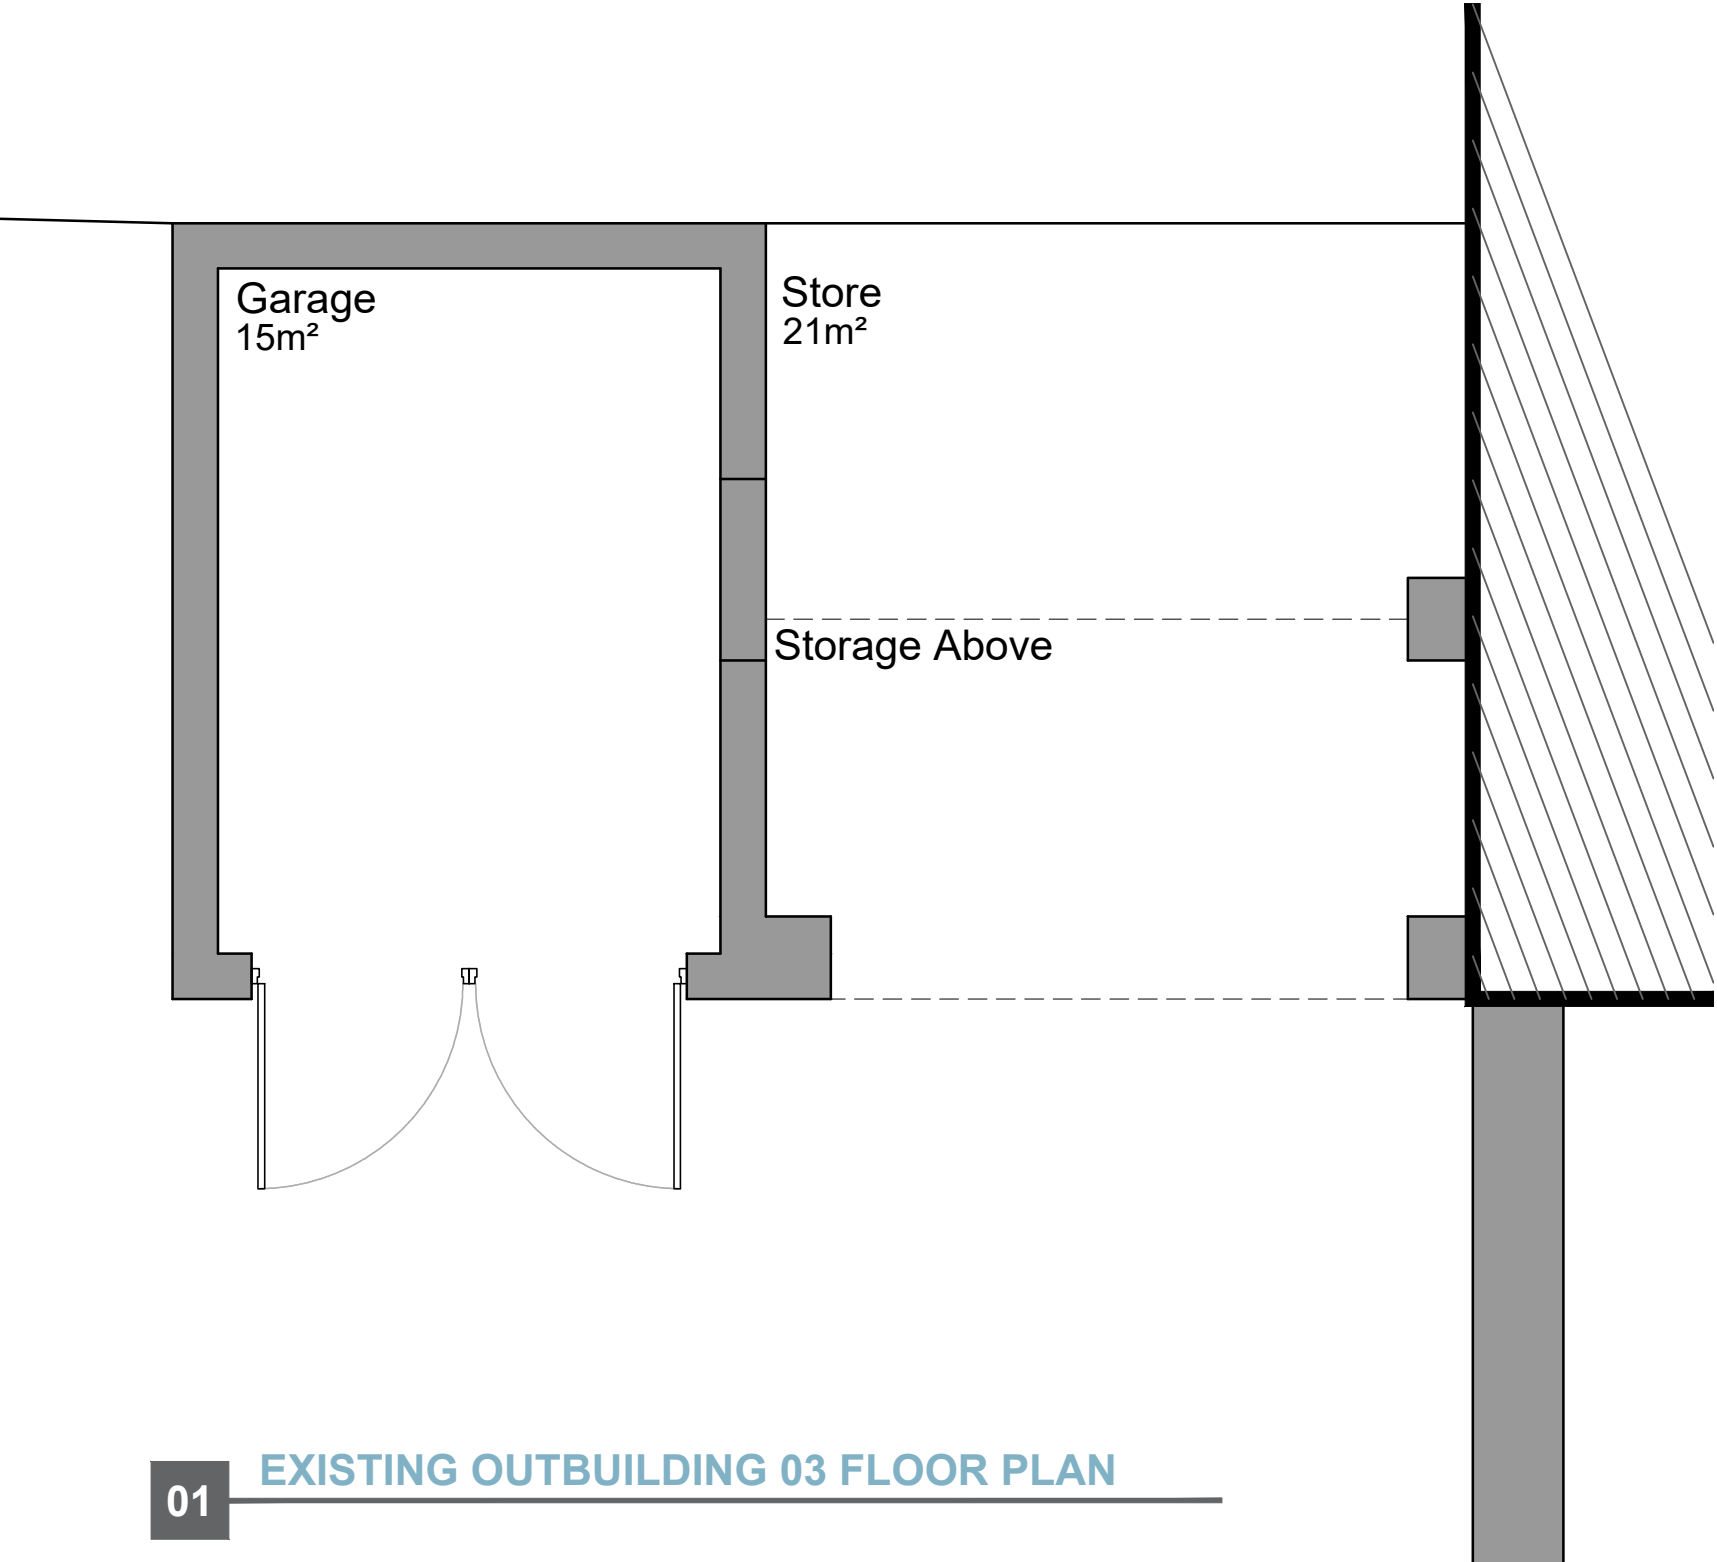

01 EXISTING OUTBUILDING 03 FLOOR PLAN

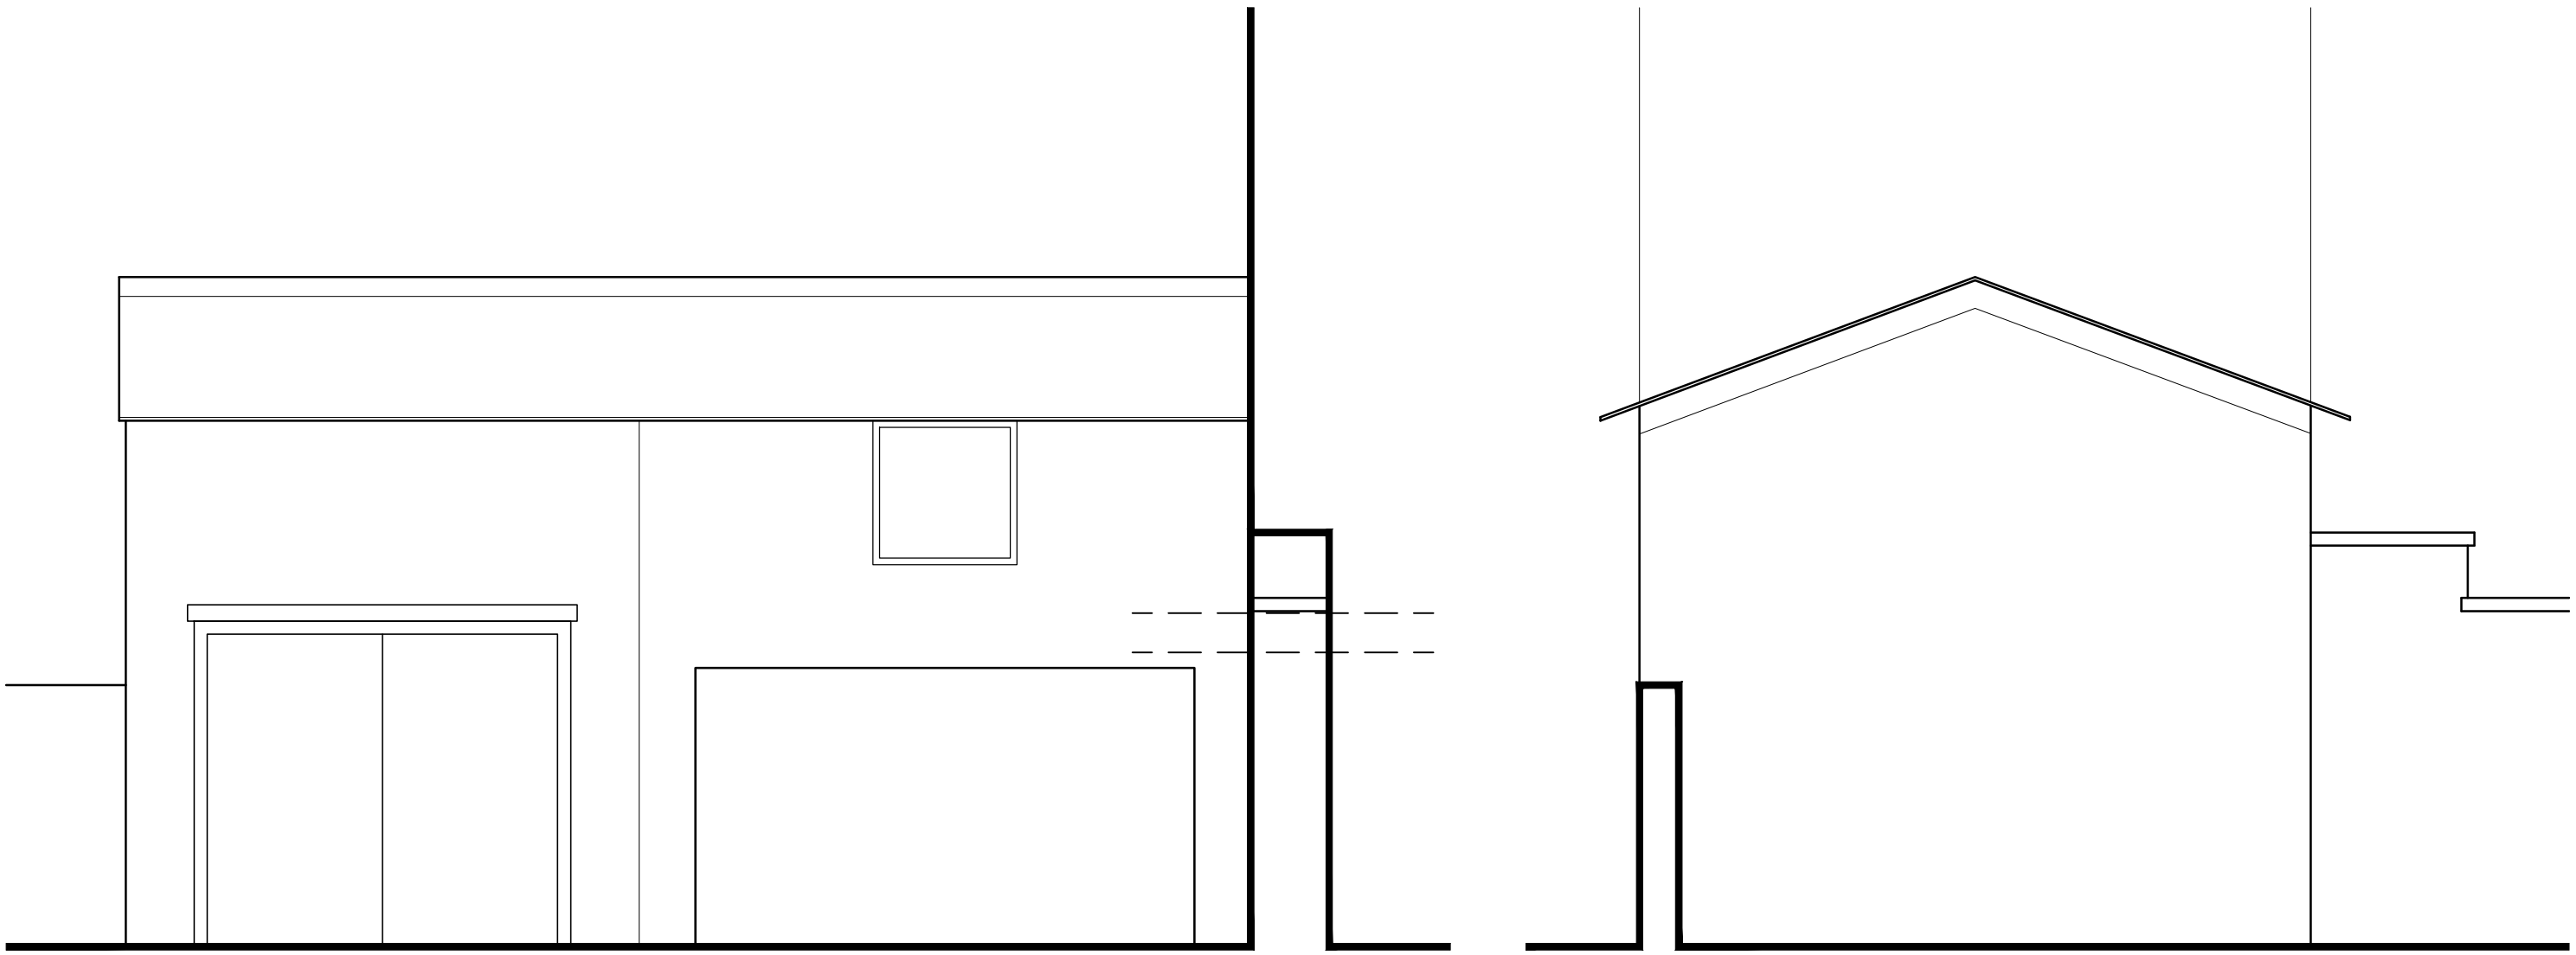

02 EXISTING OUTBUILDING 03 ELEVATIONS

 

P1 FIRST ISSUE				17/10/22
Rev.	Description			Date
Client				
Mr & Mrs Henderson				
Project				
8-10 Shawbridge Street Clitheroe				
Drawing Title				
Existing Outbuilding 03 Plans & Elevations				
Drawn by	MPT	Checked by	-	Date
				17.10.22
Status	INFORMATION		Scale @ A1	1.50
Job no.	Dwg no.			Rev.
11500	EX08			P1
Cassidy+Ashton				C+A
www.cassidyashton.co.uk				
Architecture + Building Surveying + Town Planning				
7 East Cliff, Preston, Lancashire, PR1 3JE				01772 258 356
10 Hunters Walk, Canal Street, Chester, CH1 4EB				01244 402 900