




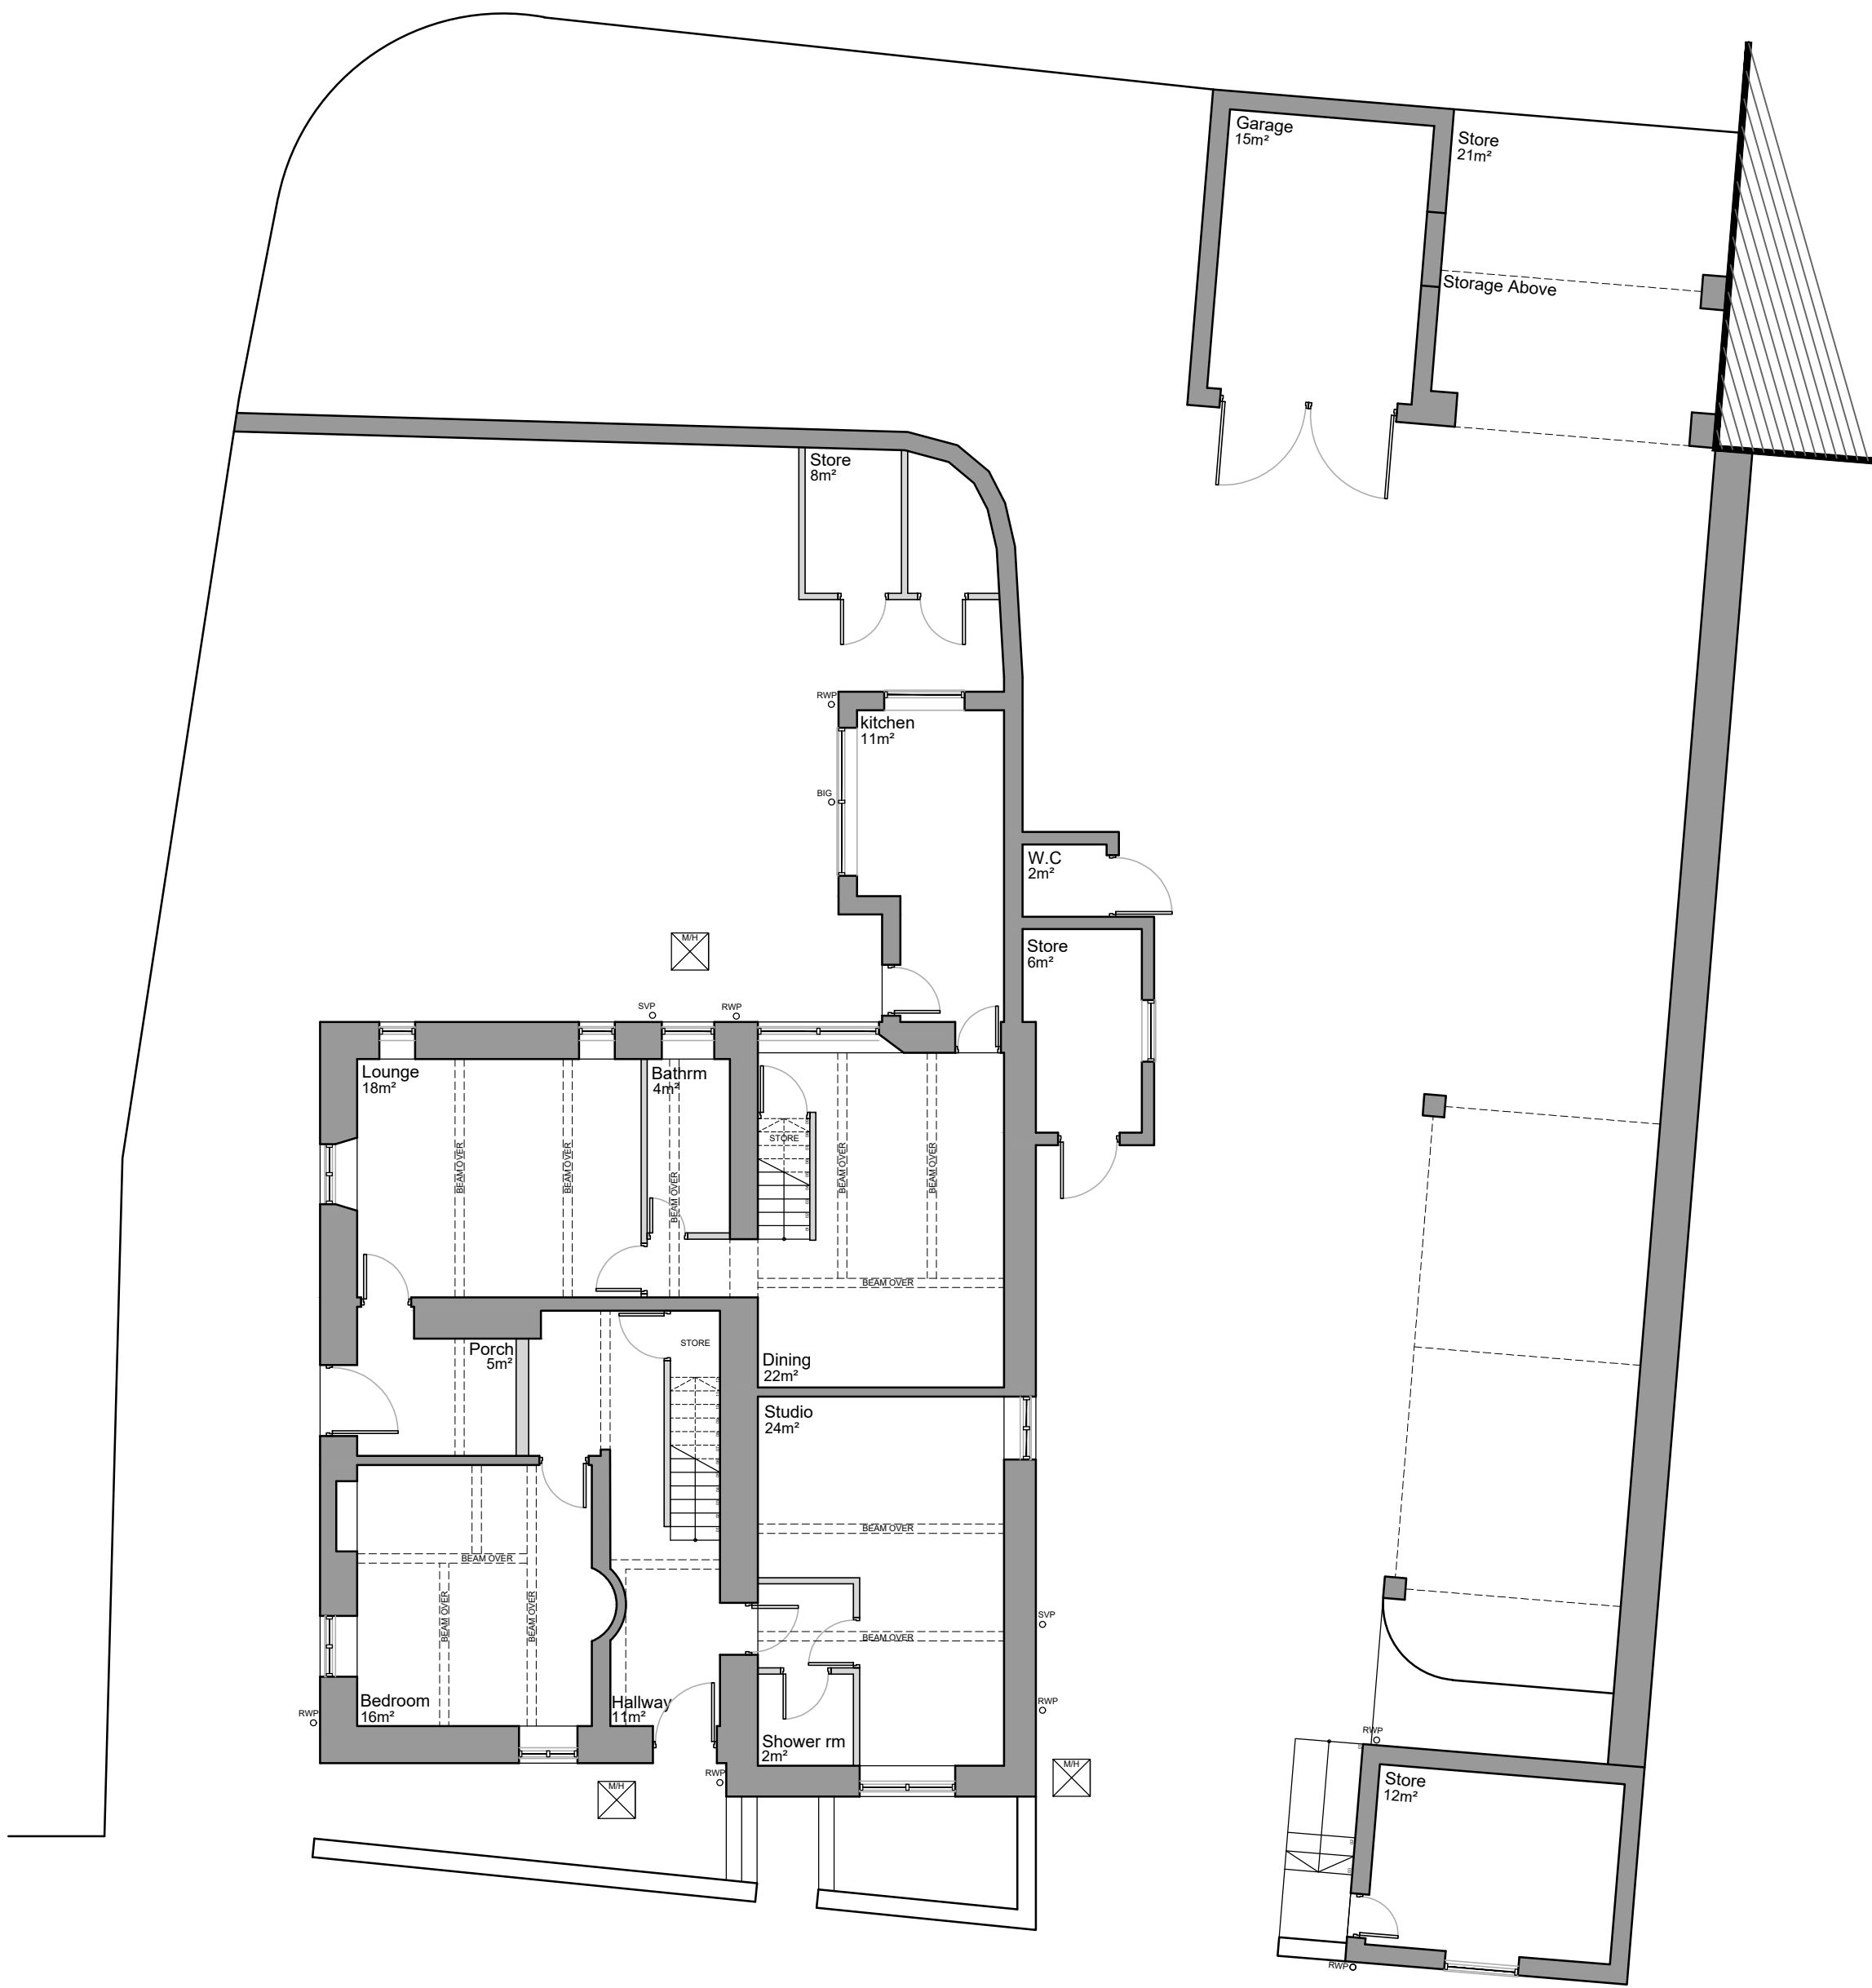

01 EXISTING GROUND FLOOR SITE PLAN

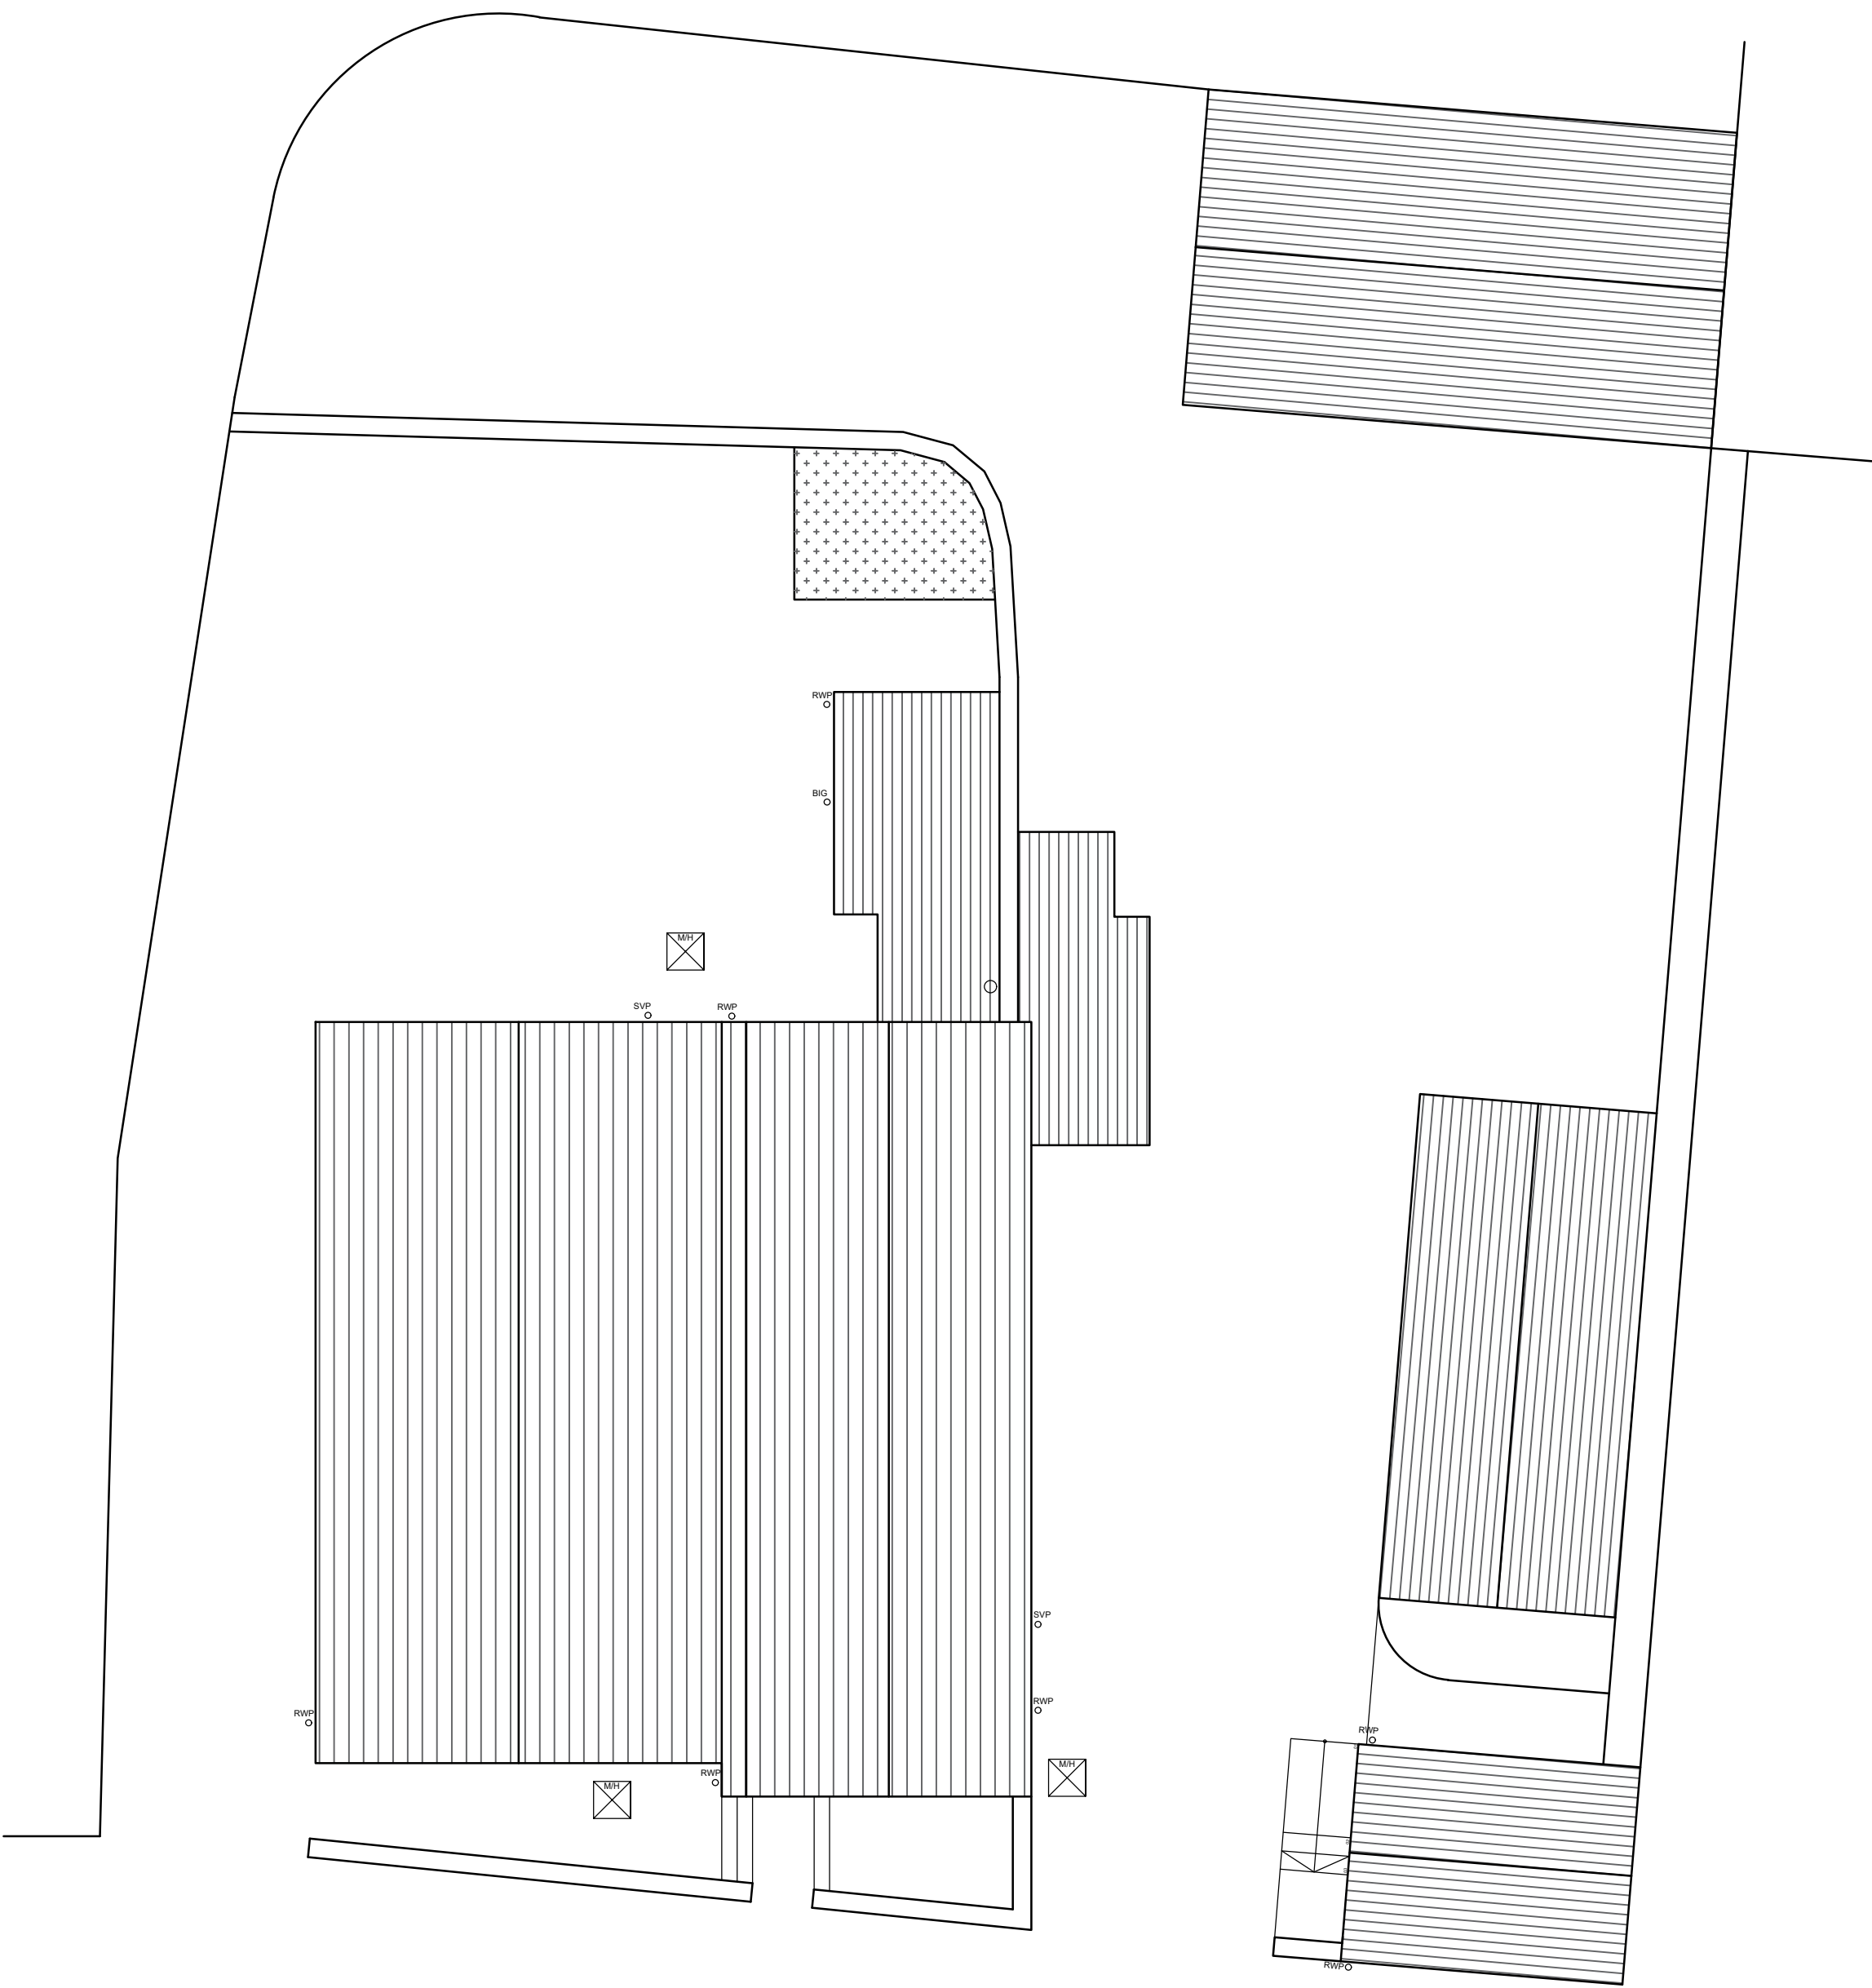

02 EXISTING ROOF SITE PLAN

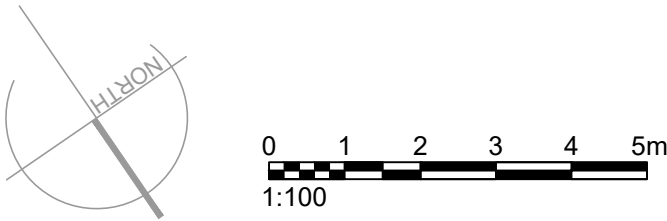

P2	CLIENT AMENDMENTS - INTERNALS	27/10/22
P1	FIRST ISSUE	17/10/22
Rev.	Description	Date
Client		
Mr & Mrs Henderson		
Project		
8-10 Shawbridge Street Clitheroe		
Drawing Title		
Existing Site Plan		
Drawn by	MPT	Checked by - Date 17.10.22
Status	INFORMATION	Scale @ A1 1.100
Job no.	Dwg no.	Rev.
11500	EX03	P2
Cassidy+Ashton		
www.cassidyashton.co.uk		
Architecture + Building Surveying + Town Planning		
7 East Cliff, Preston, Lancashire, PR1 3JE 01772 258 356		
10 Hunters Walk, Canal Street, Chester, CH1 4EB 01244 402 900		